


2021 Wake County
East Resurfacing

PROJECT REFERENCE NO. 2021CPT.05.11.20921.1,etc.	SHEET NO. 2
---	----------------

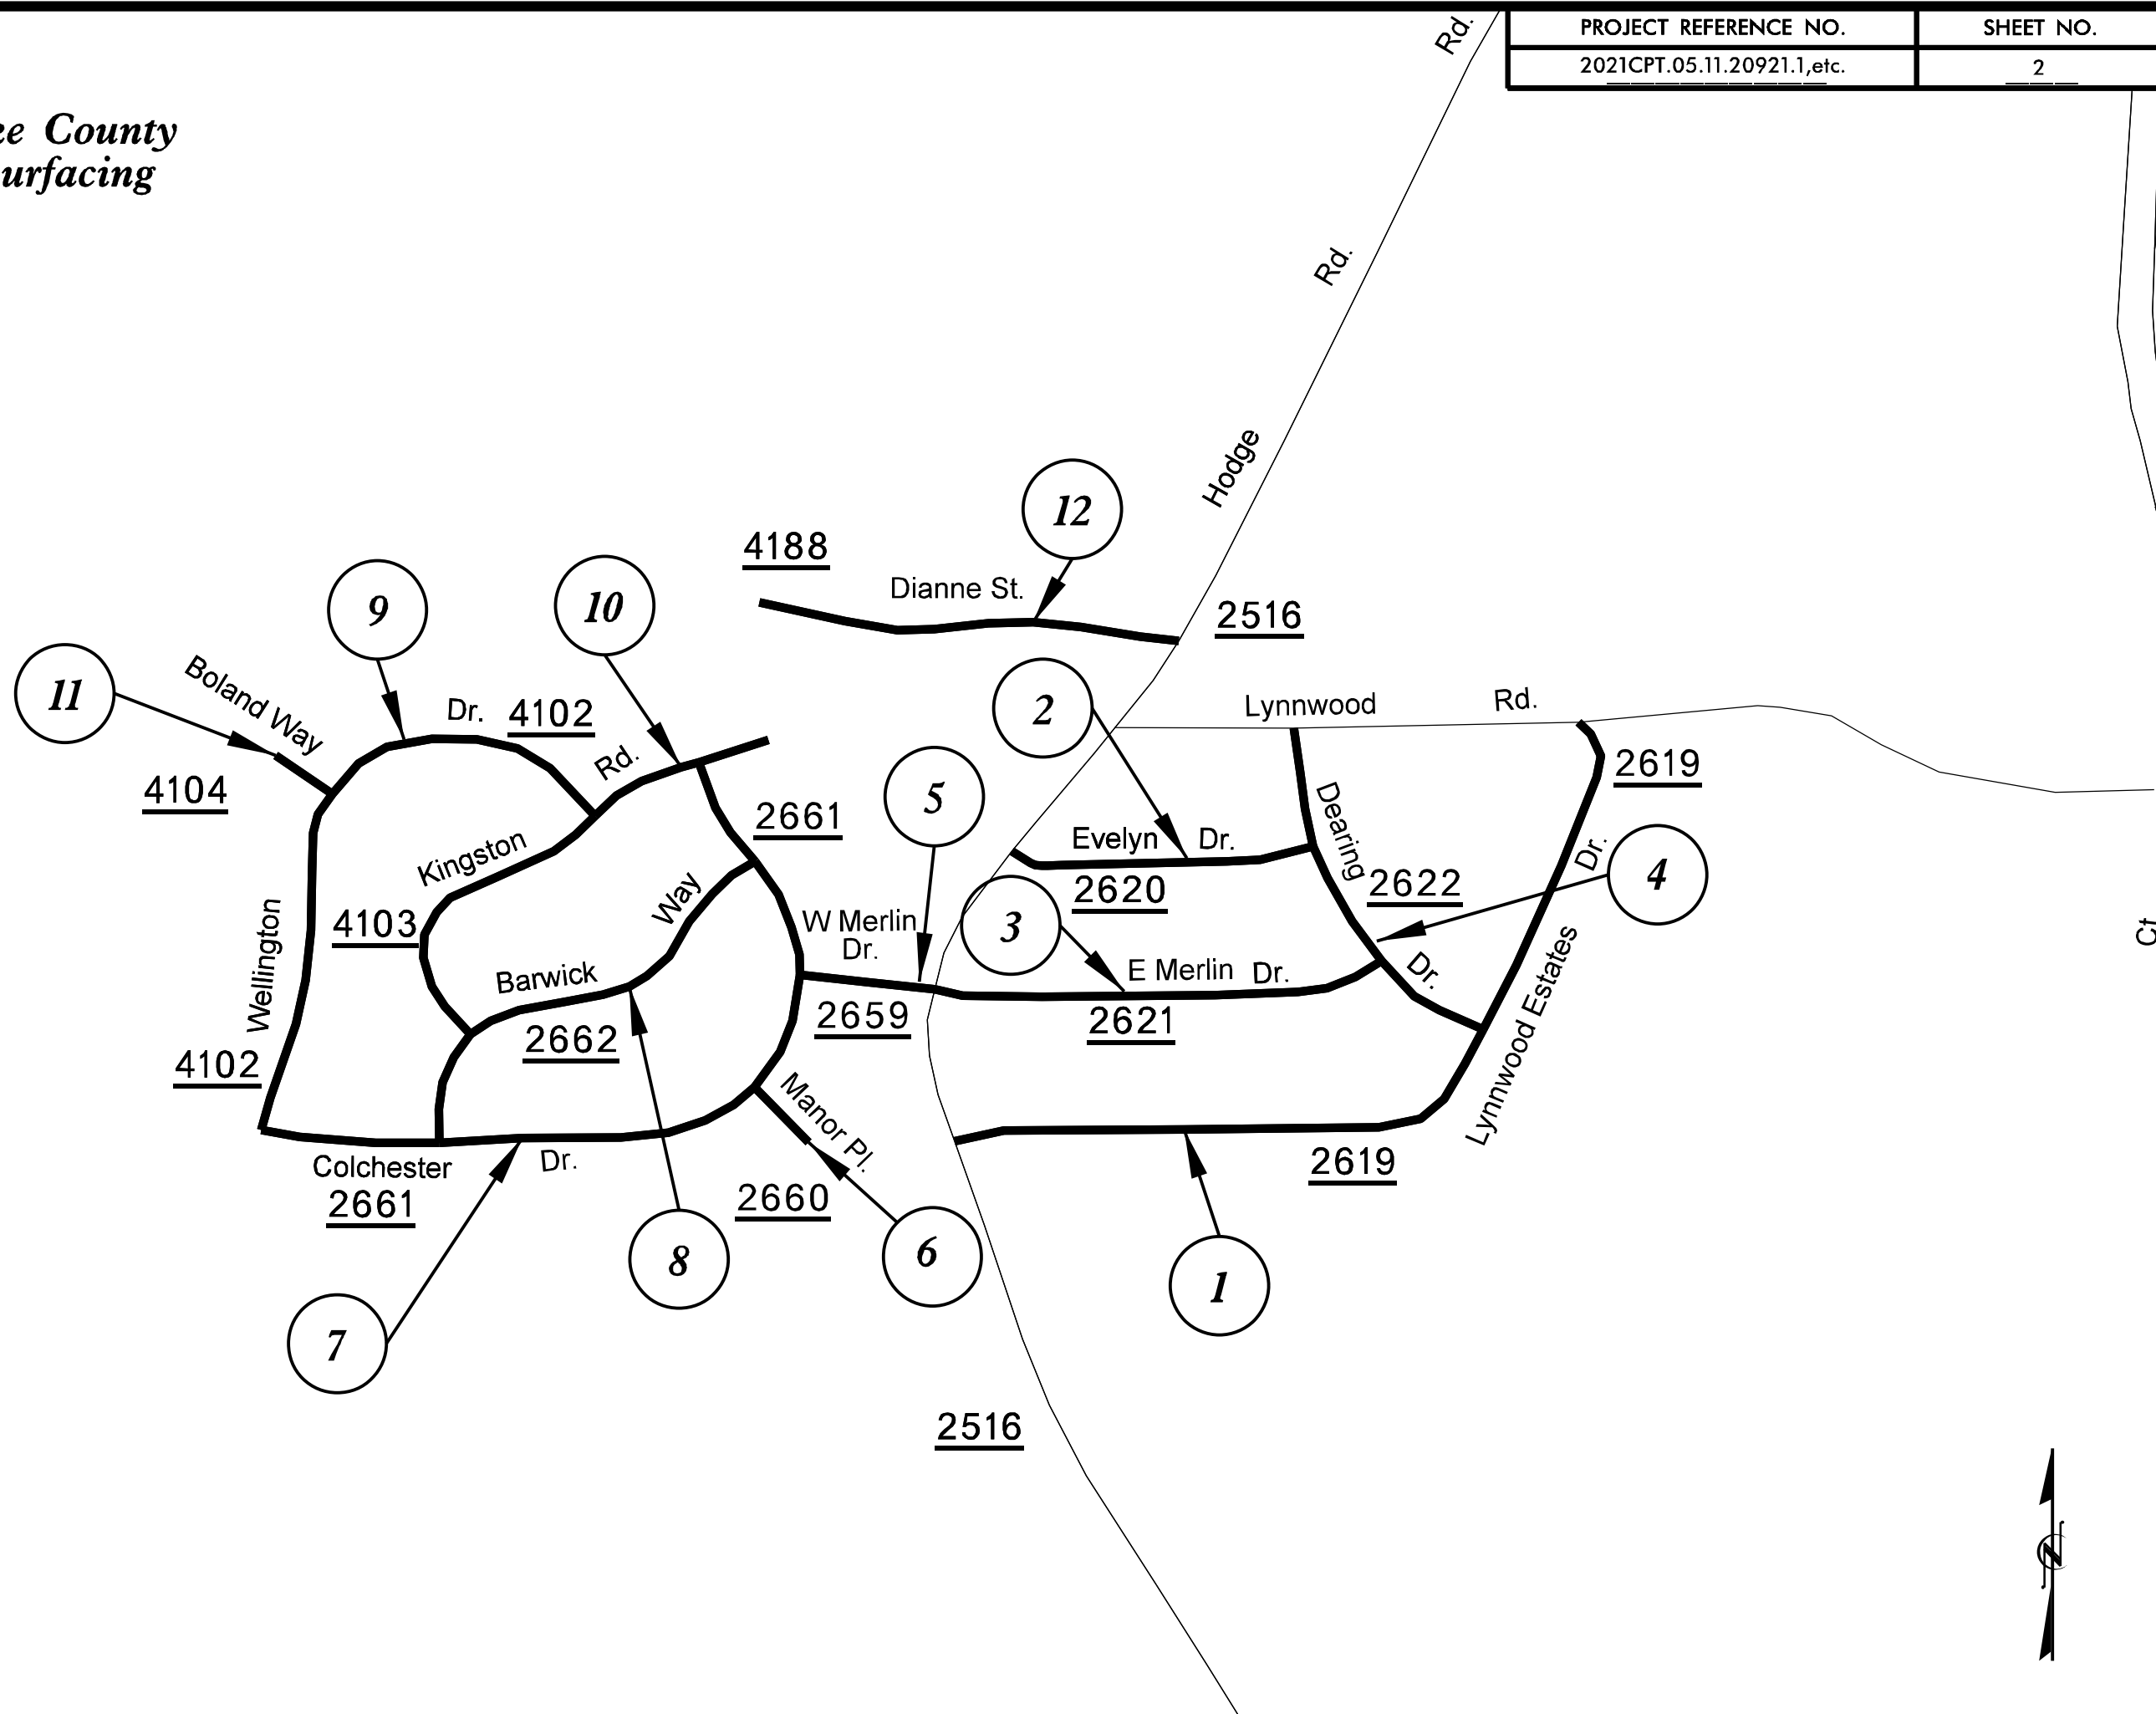

5/14/99
C:\ACTIVE\ASSETS\DRAWINGS\2021\2021CPT.05.11.20921.1\2021CPT.05.11.20921.1.dwg

