

PAVEMENT SCHEDULE


PROJECT REFERENCE NO.

SHEET NO.

2021CPT.05.11.20921.1, etc.

8

C1	1" ASPHALT CONCRETE SURFACE COURSE, TYPE S9.5B, AT AN AVERAGE RATE OF 110 LBS. PER SQ. YD.	U	EXISTING PAVEMENT
C2	1½" ASPHALT CONCRETE SURFACE COURSE, TYPE S9.5B, AT AN AVERAGE RATE OF 165 LBS. PER SQ. YD.	V1	0" - 1" MILLING
S	SHOULDER GRADING ASB REQUIRED (EXCEPT AT RESIDENTIAL AREAS)	V2	1½" MILLING
		V3	0" - 1½" MILLING

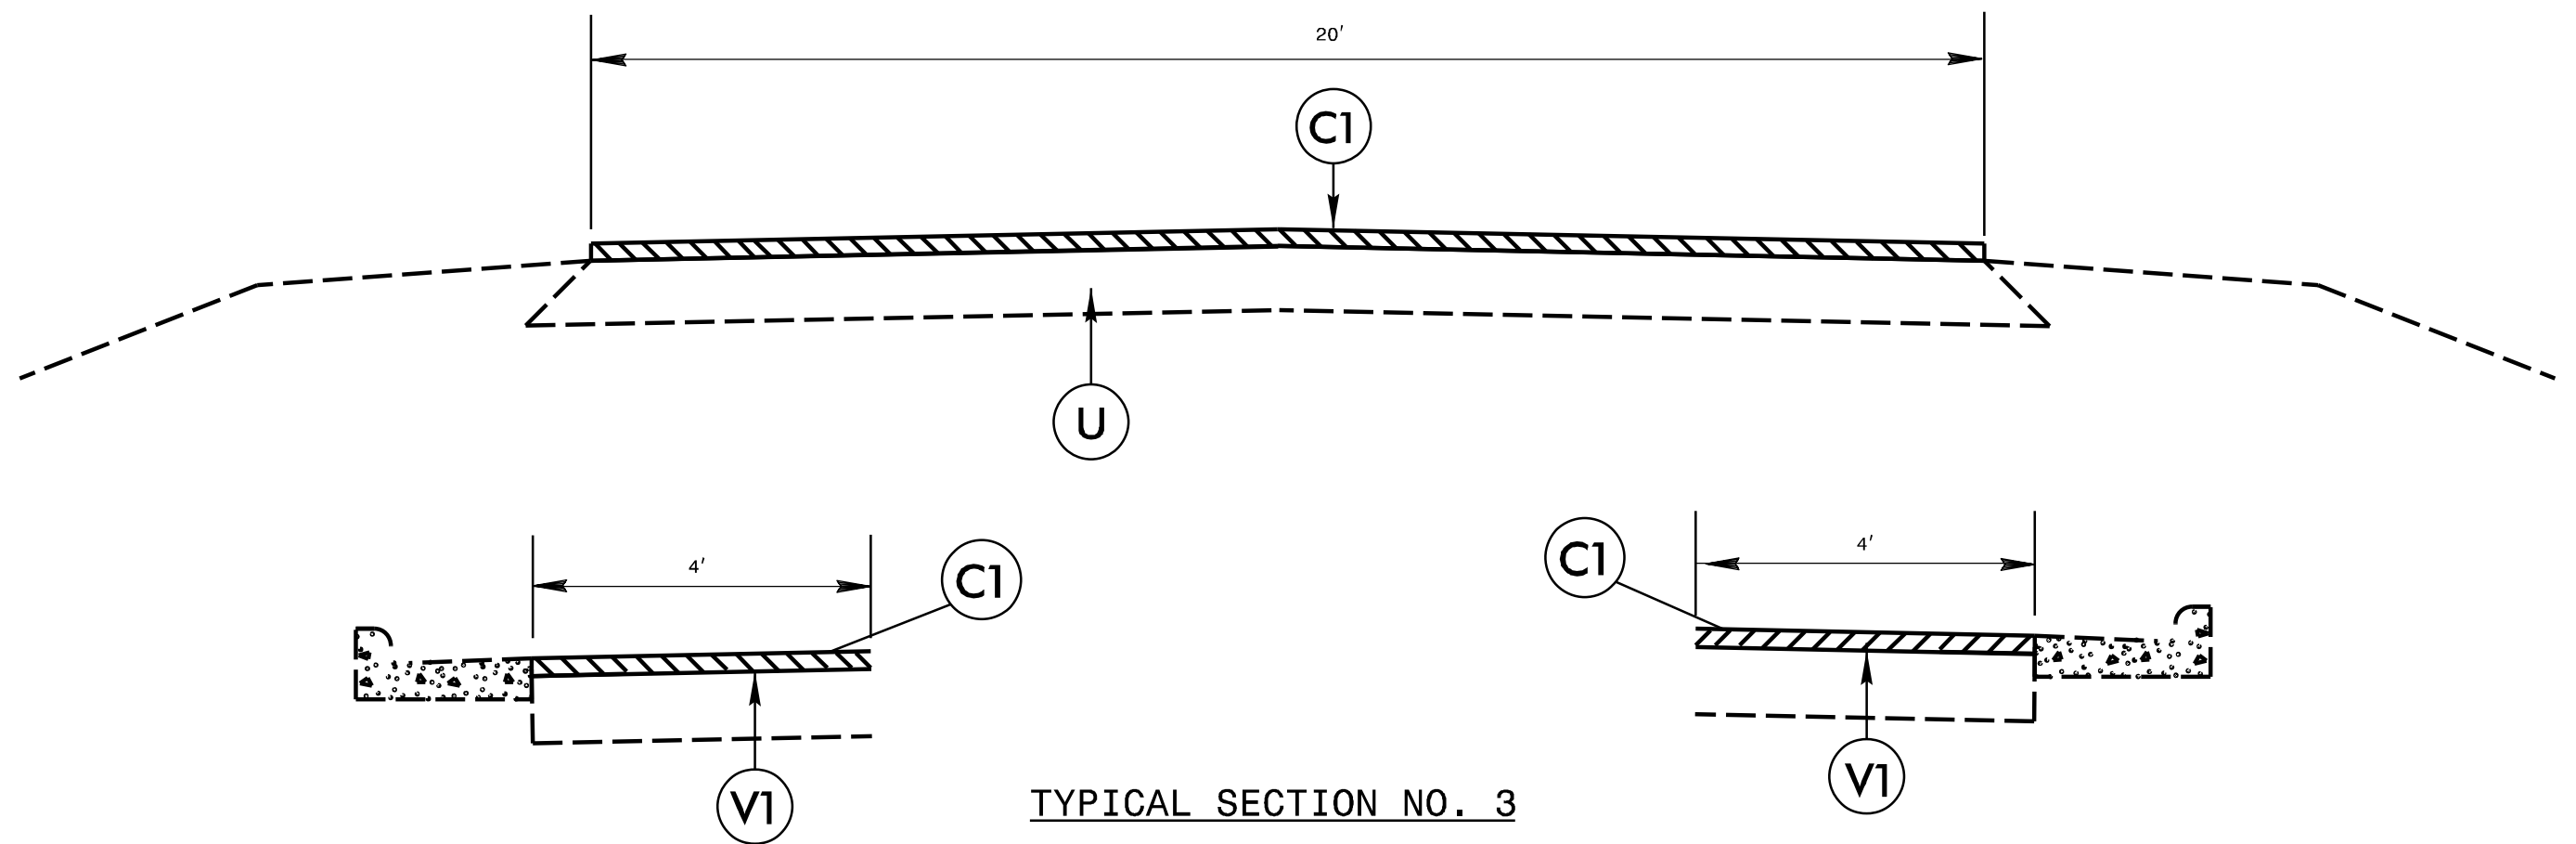

TYPICAL SECTION NO. 3