


B:17/99

FINAL PAVEMENT SCHEDULE	
C1	3" SURFACE COURSE TYPE S9.5B
C2	VAR. SURFACE COURSE TYPE S9.5B
E1	4" BASE COURSE TYPE B25.0C
E2	VAR. BASE COURSE TYPE B25.0C
I1	INCIDENTAL STONE BASE
R	SHOULDER BERM GUTTER
T	EARTH MATERIAL
U	EXISTING PAVEMENT
V	INCIDENTAL MILLING
W	PAVEMENT WEDGING

NOTES:  
 ALL PAVEMENT SLOPES 1:1  
 UNLESS NOTED OTHERWISE

**STV** 100 Years  
 STV Engineers, Inc.  
 900 West Trade St., Suite 715  
 Charlotte, NC 28202  
 NC License Number F-0991

PROJECT REFERENCE NO. BR-0127	SHEET NO. 2A-2
ROADWAY DESIGN ENGINEER	PAVEMENT DESIGN ENGINEER
<b>DOCUMENT NOT CONSIDERED FINAL UNLESS ALL SIGNATURES COMPLETED</b>	

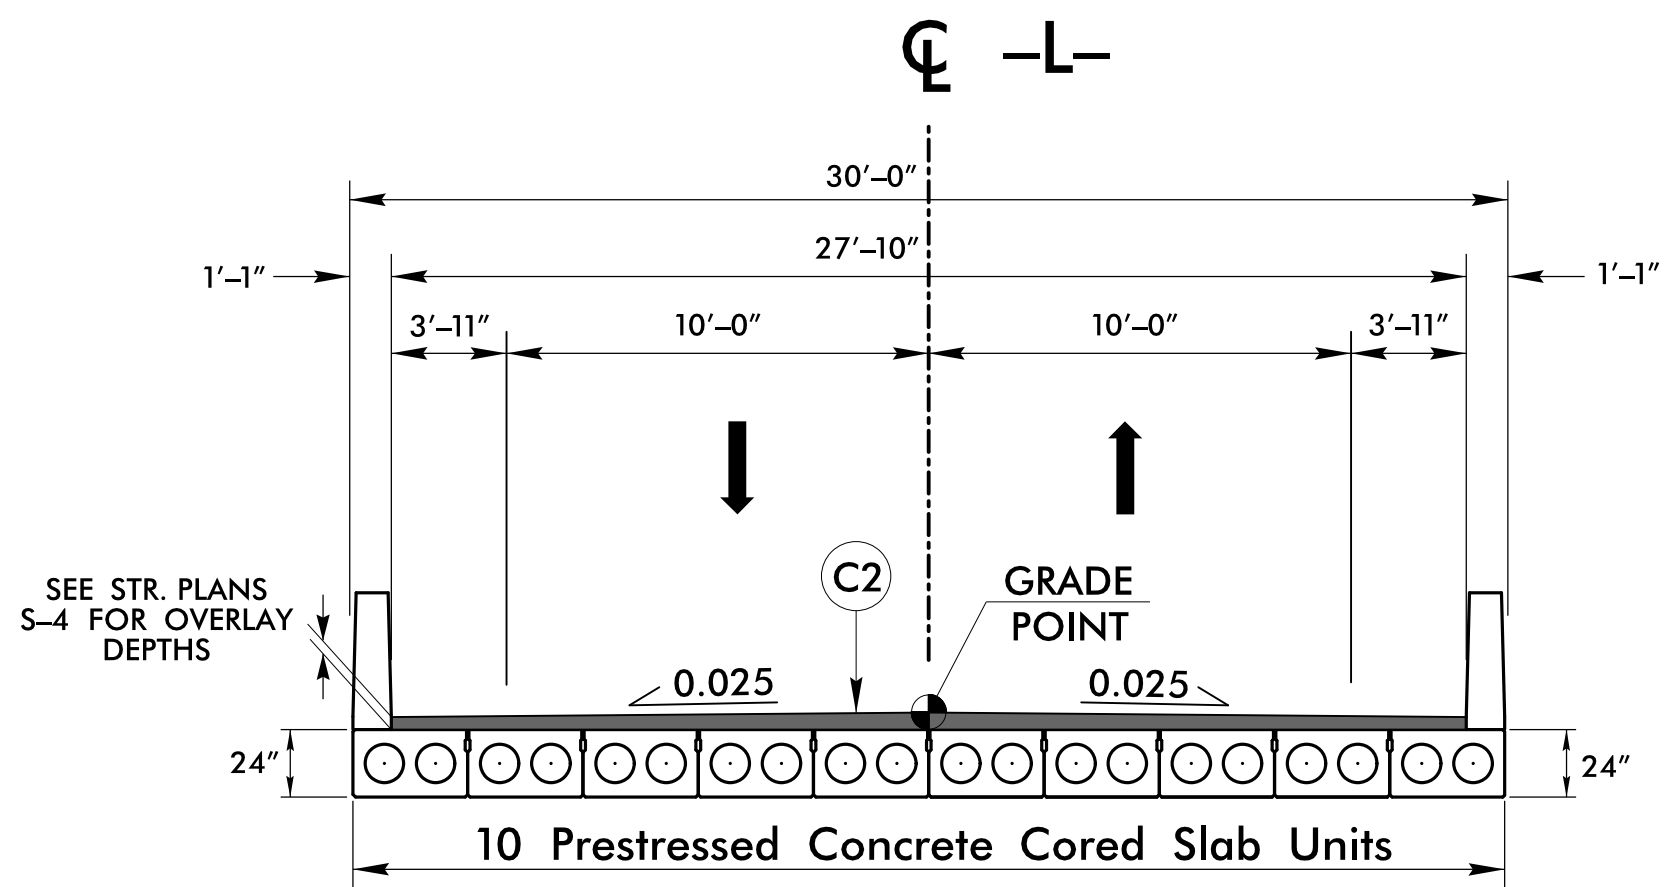

**TYPICAL SECTION NO. 4**

-L- STA. 15 + 77.88 (BEGIN BRIDGE) TO 16 + 40.13 (END BRIDGE)

10/9/2020  
 R:\Projects\BR-0127\_rdy\_psh\02A-1\_ttyp.dgn  
 psh