

SIGN NUMBER: SP20004      BACKG COLOR: Fluorescent Orange  
 TYPE: STATIONARY      COPY COLOR: Black  
 QUANTITY: SEE PLANS

SYMBOL	X	Y	WID	HT


SIGN WIDTH: 4'-0"  
 HEIGHT: 3'-0"  
 TOTAL AREA: 12.0 Sq.Ft.

BORDER TYPE: INSET  
 RECESS: 0.38"  
 WIDTH: 0.63"  
 RADII: 1.5"

NO. Z BARS:  
 LENGTH:

MAT'L: 0.080" (2.0 mm) ALUMINUM

DESIGN BY: W. Johnson      CHECKED BY: KLJ      Jan 14, 2020  
 PROJECT ID: ID      LOCATION:      DIV: DIV

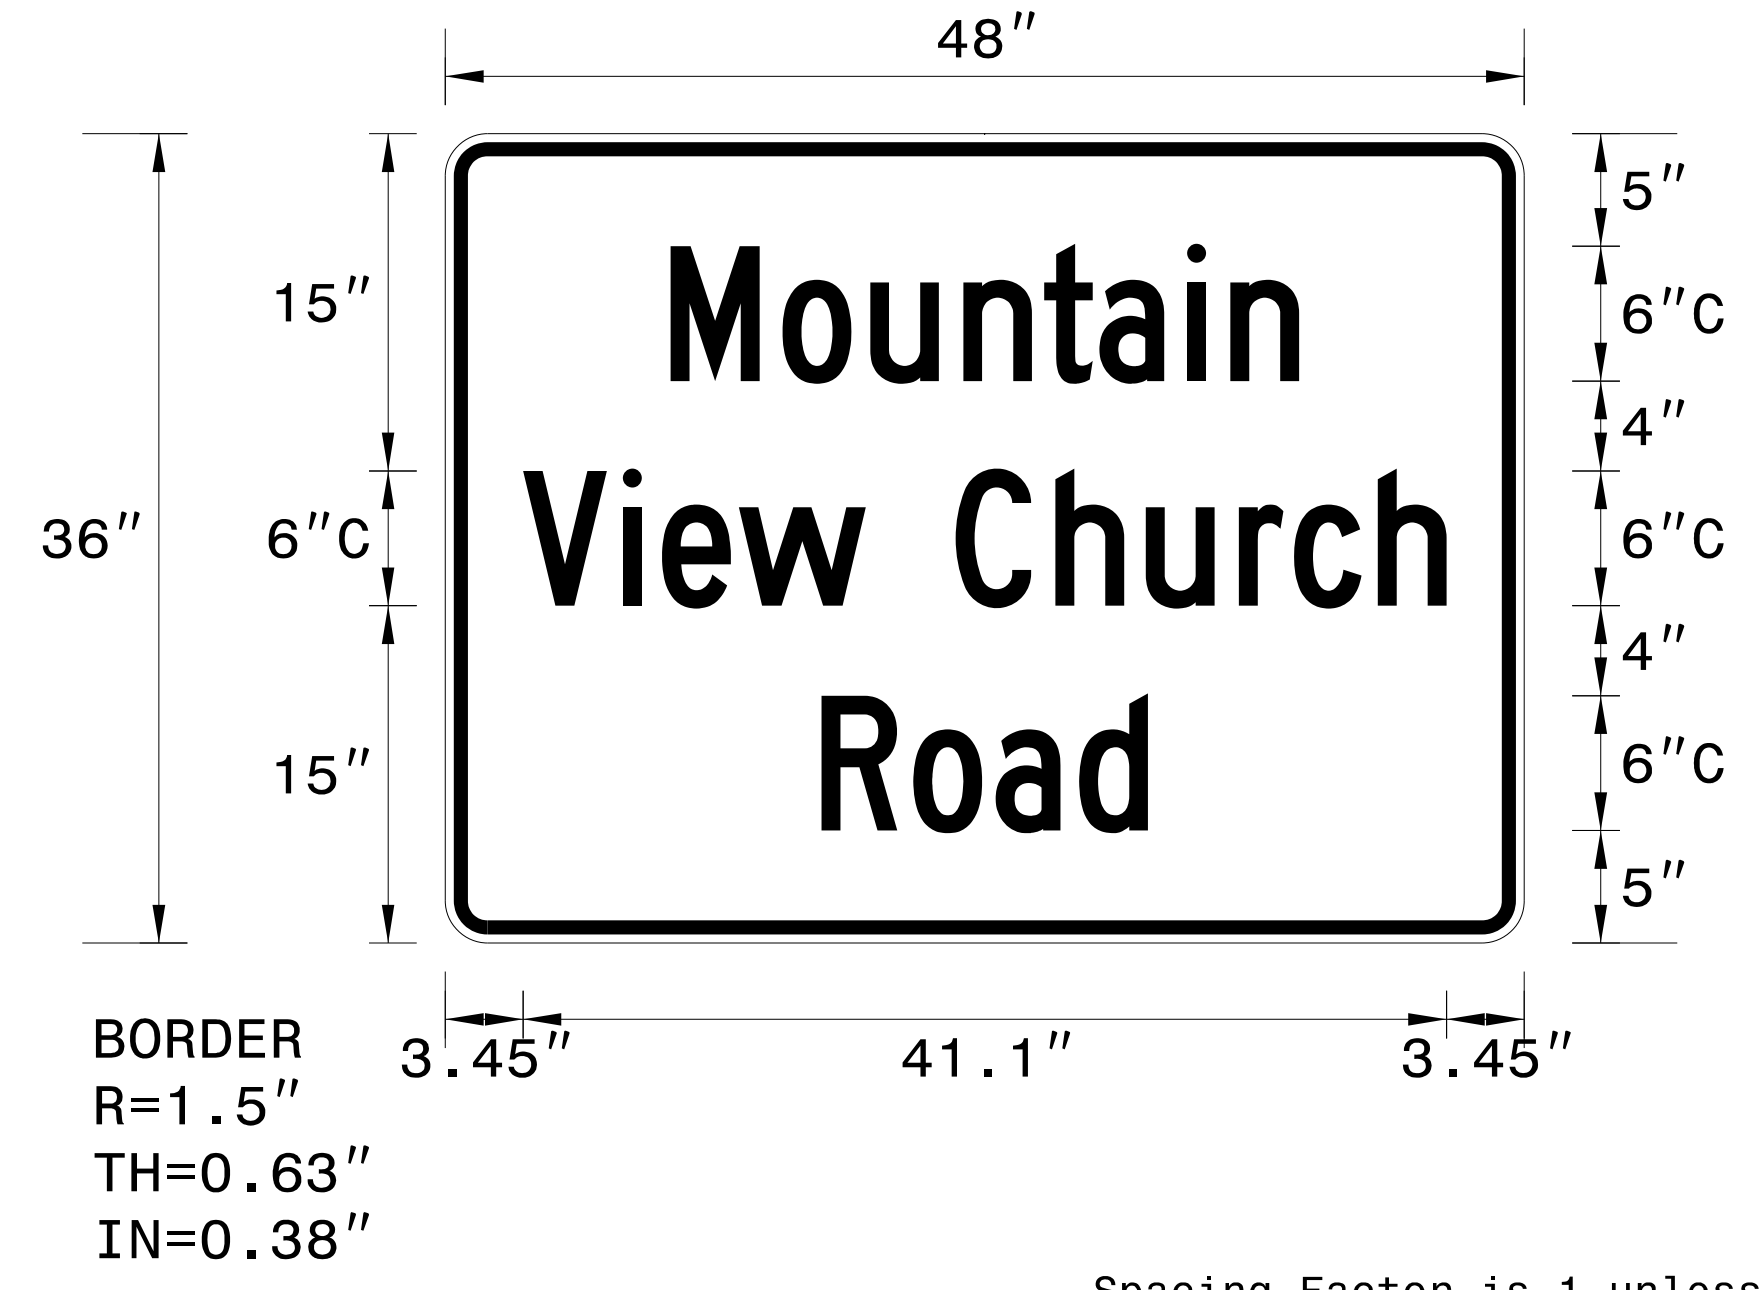

USE NOTES: 1,2

- Legend and border shall be direct applied black non-reflective sheeting.
- Background shall be NC GRADE B fluorescent orange retroreflective sheeting.

LETTER POSITIONS


Letter spacings are to start of next letter													Series/Size
	M	o	u	n	t	a	i	n					Text Length
10	5	3.9	4.1	3.6	2.5	3.9	1.9	3.1	10				C 2000 28
	V	i	e	w		C	h	u	r	c	h		C 2000 41.1
3.5	4.4	1.7	3.4	5.6	4	4.4	4	4.1	2.5	3.7	3.1	3.5	
	R	o	a	d									C 2000 14.5
16.7	4.1	3.7	3.7	3.1	16.7								

FILENAME: Oscar Calloway Rd\_Mountain View Church Rd      NORTH CAROLINA D.O.T. SIGN DETAIL

4/28/2020 P:\TIP\Projects-B\BR0127\TrafficControl\TCP\BR-0127\_TC\_TMP\_03.dgn User:mackitlu

APPROVED: *Don A. Parker*  
 DATE: 10/12/2020

DOCUMENT NOT CONSIDERED FINAL  
 UNLESS ALL SIGNATURES COMPLETED

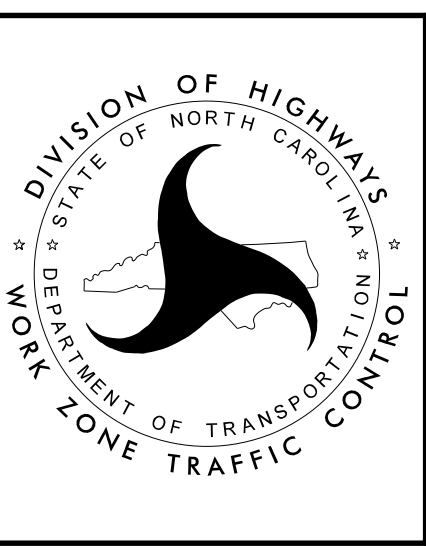

SPECIAL SIGN DESIGN