






6/23/16

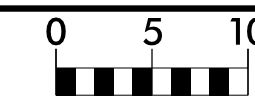

PROJ. REFERENCE NO.
BR-0127

SHEET NO.
X-1

150 140 130 120 110 100 90 80 70 60 50 40 30 20 10 0 10 20 30 40 50 60 70 80 90 100 110 120 130 140 150

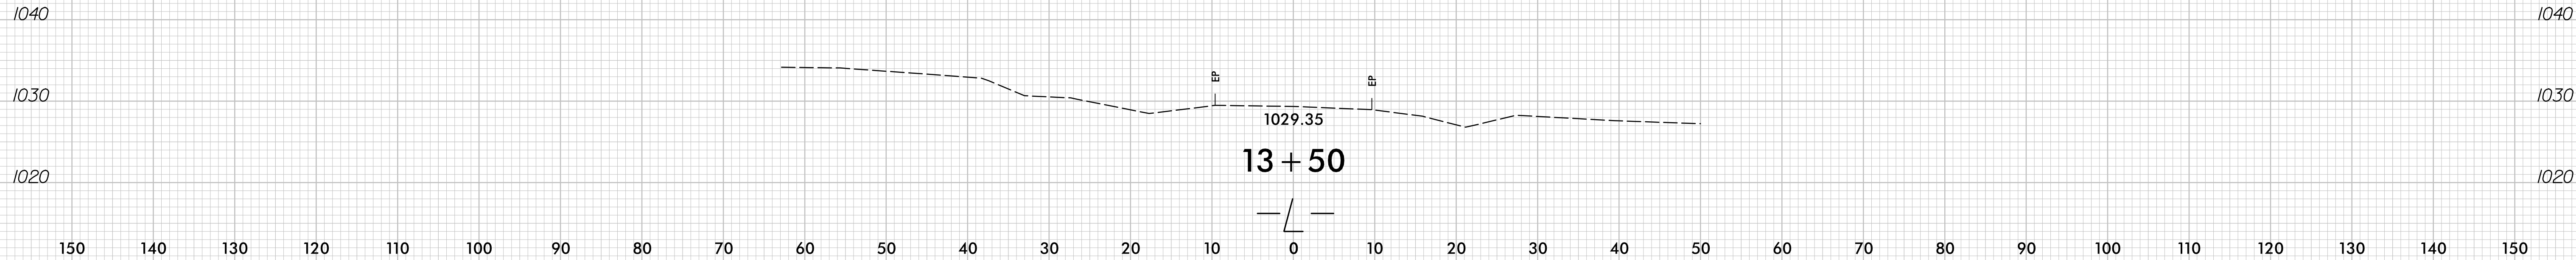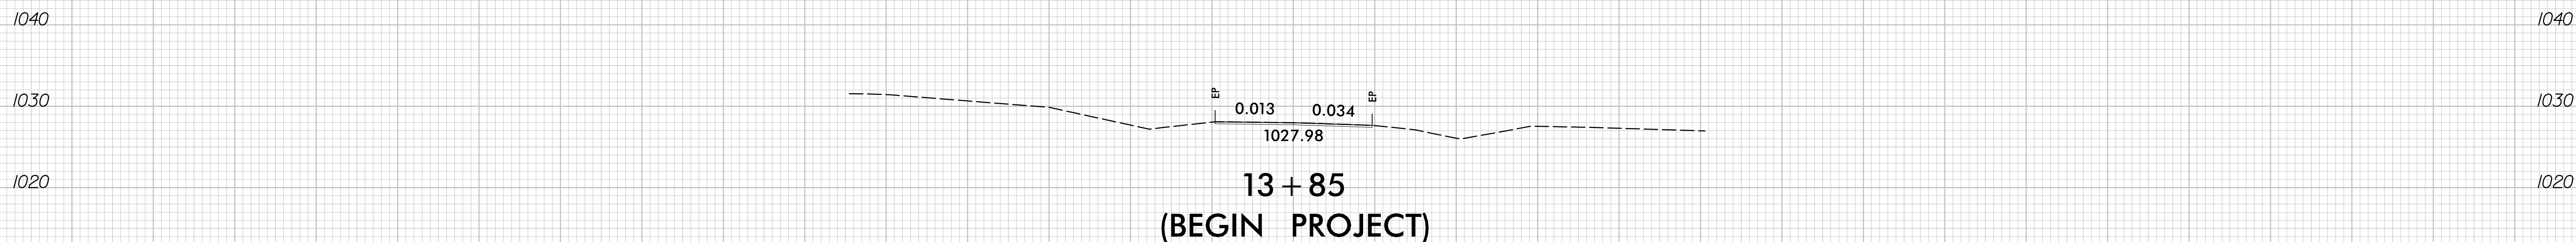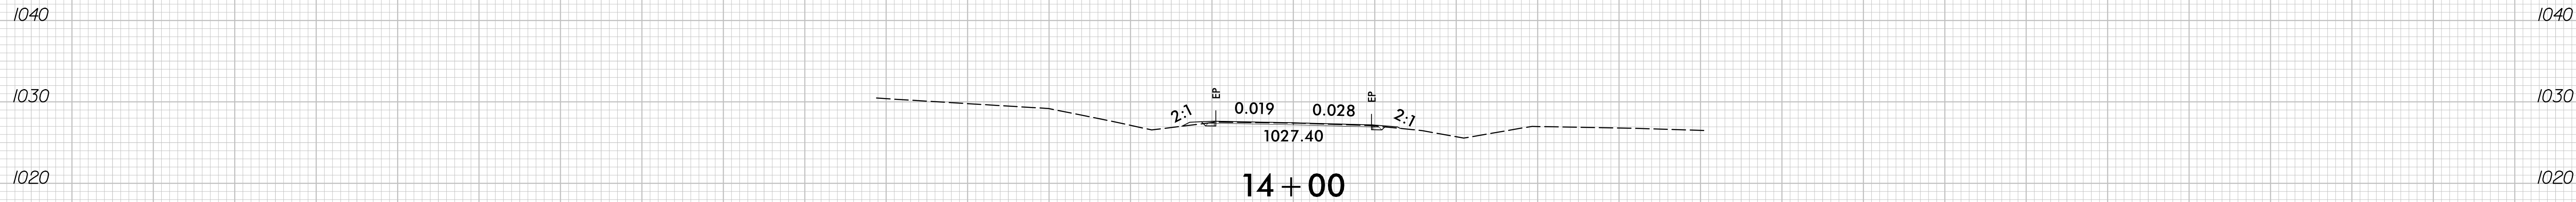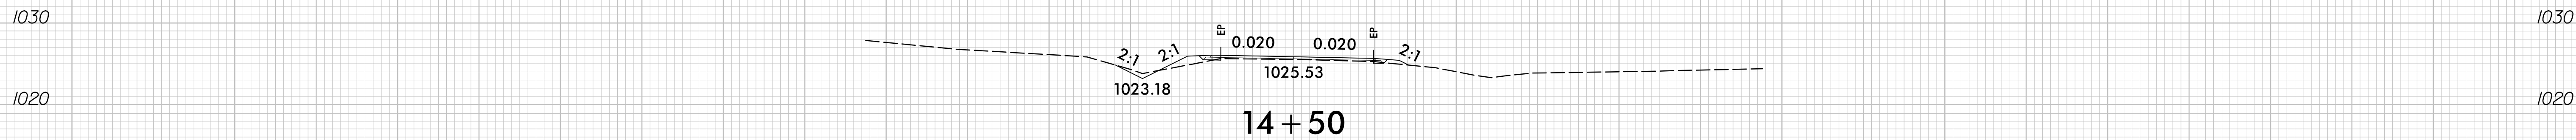

150 140 130 120 110 100 90 80 70 60 50 40 30 20 10 0 10 20 30 40 50 60 70 80 90 100 110 120 130 140 150

5/1/2020
P:\Roadway\CorridorModeling\BR0127.RDY_XPL.dgn
J. Freeman