

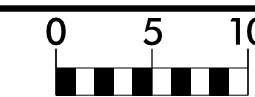
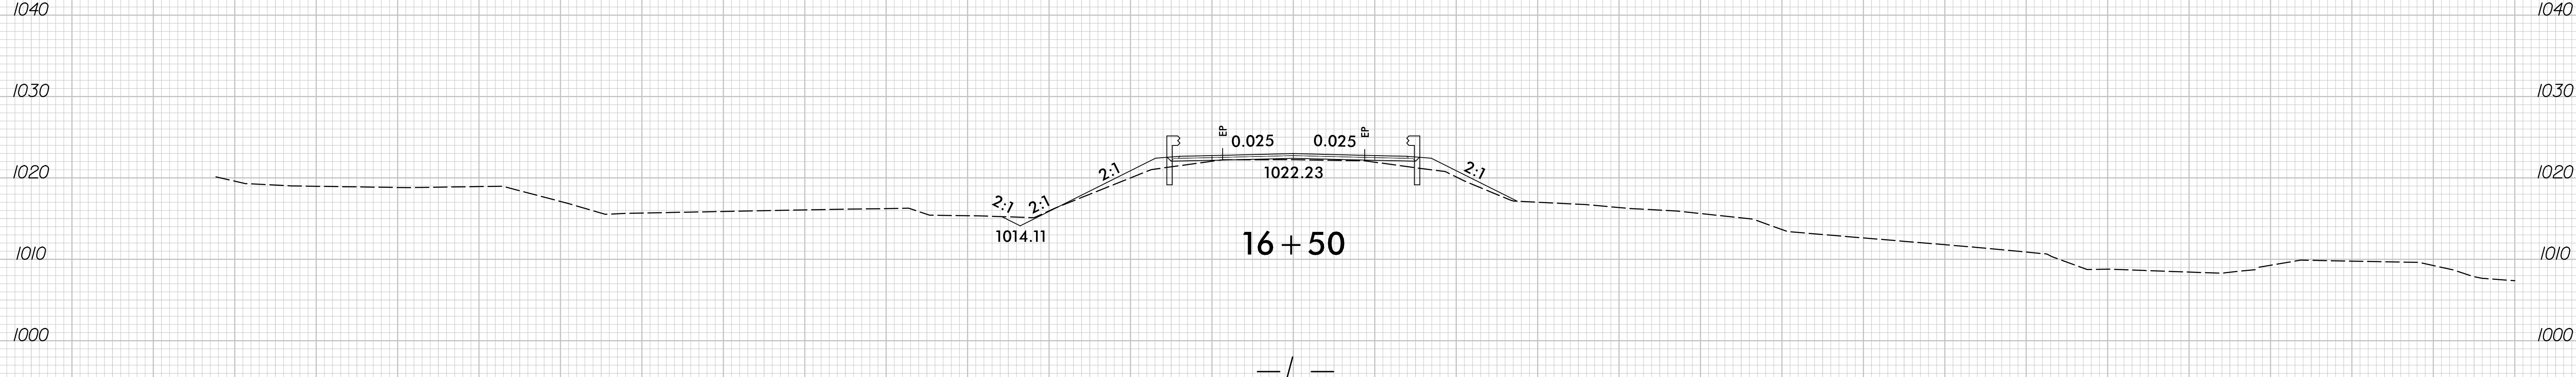
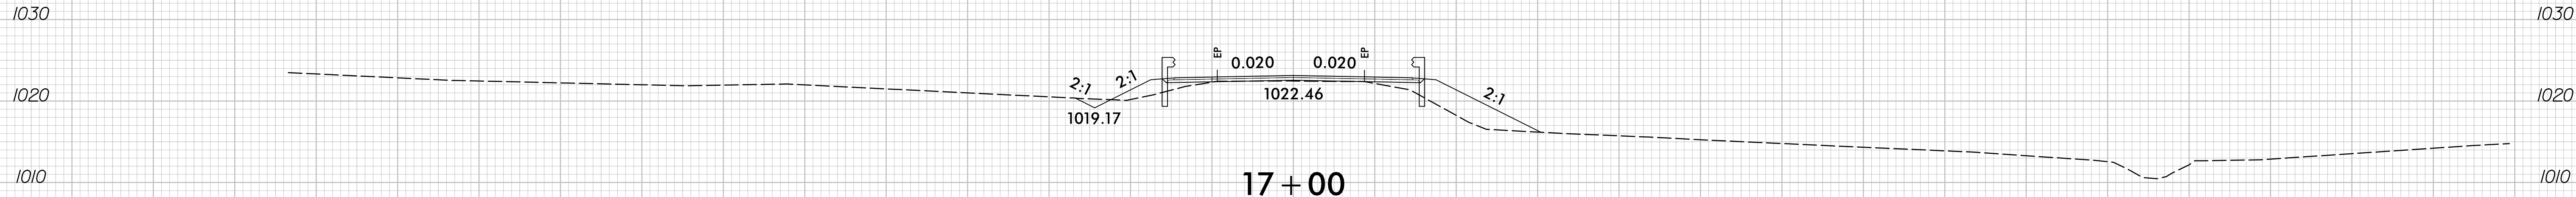


6/23/16

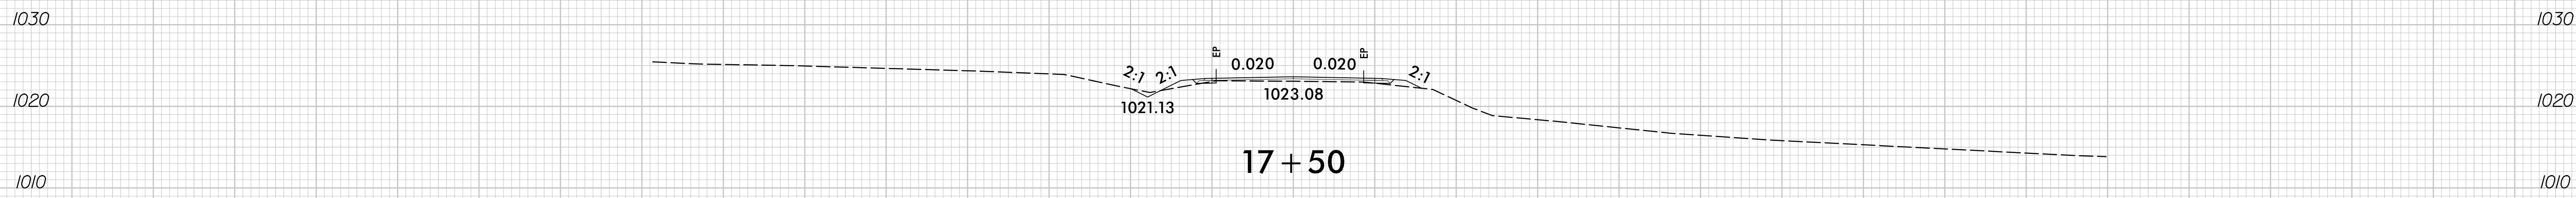

PROJ. REFERENCE NO.  
BR-0127

SHEET NO.  
X-3

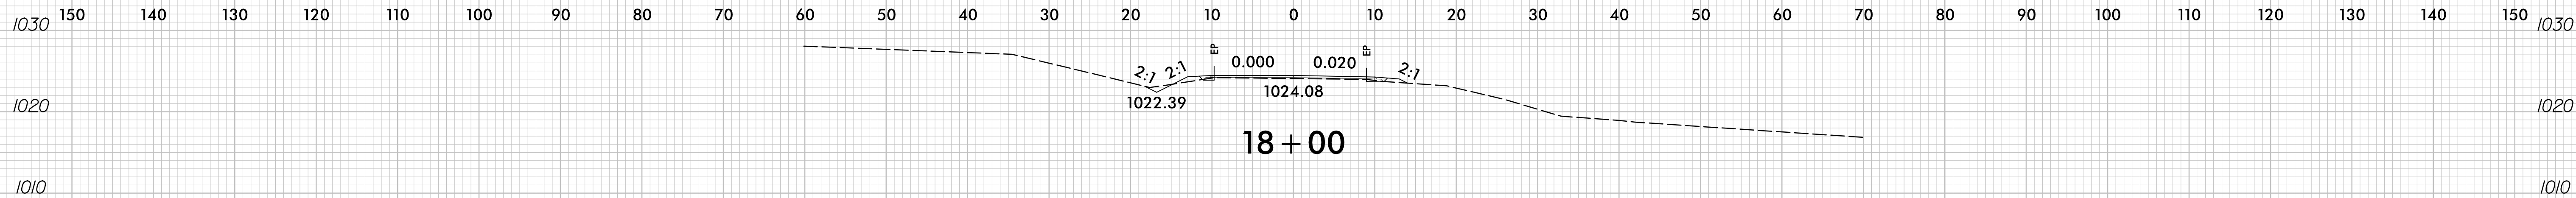

5/1/2020  
F:\Roadway\CorridorModeling\BR0127\_RDY\_XPL.dgn  
J. Freeman