
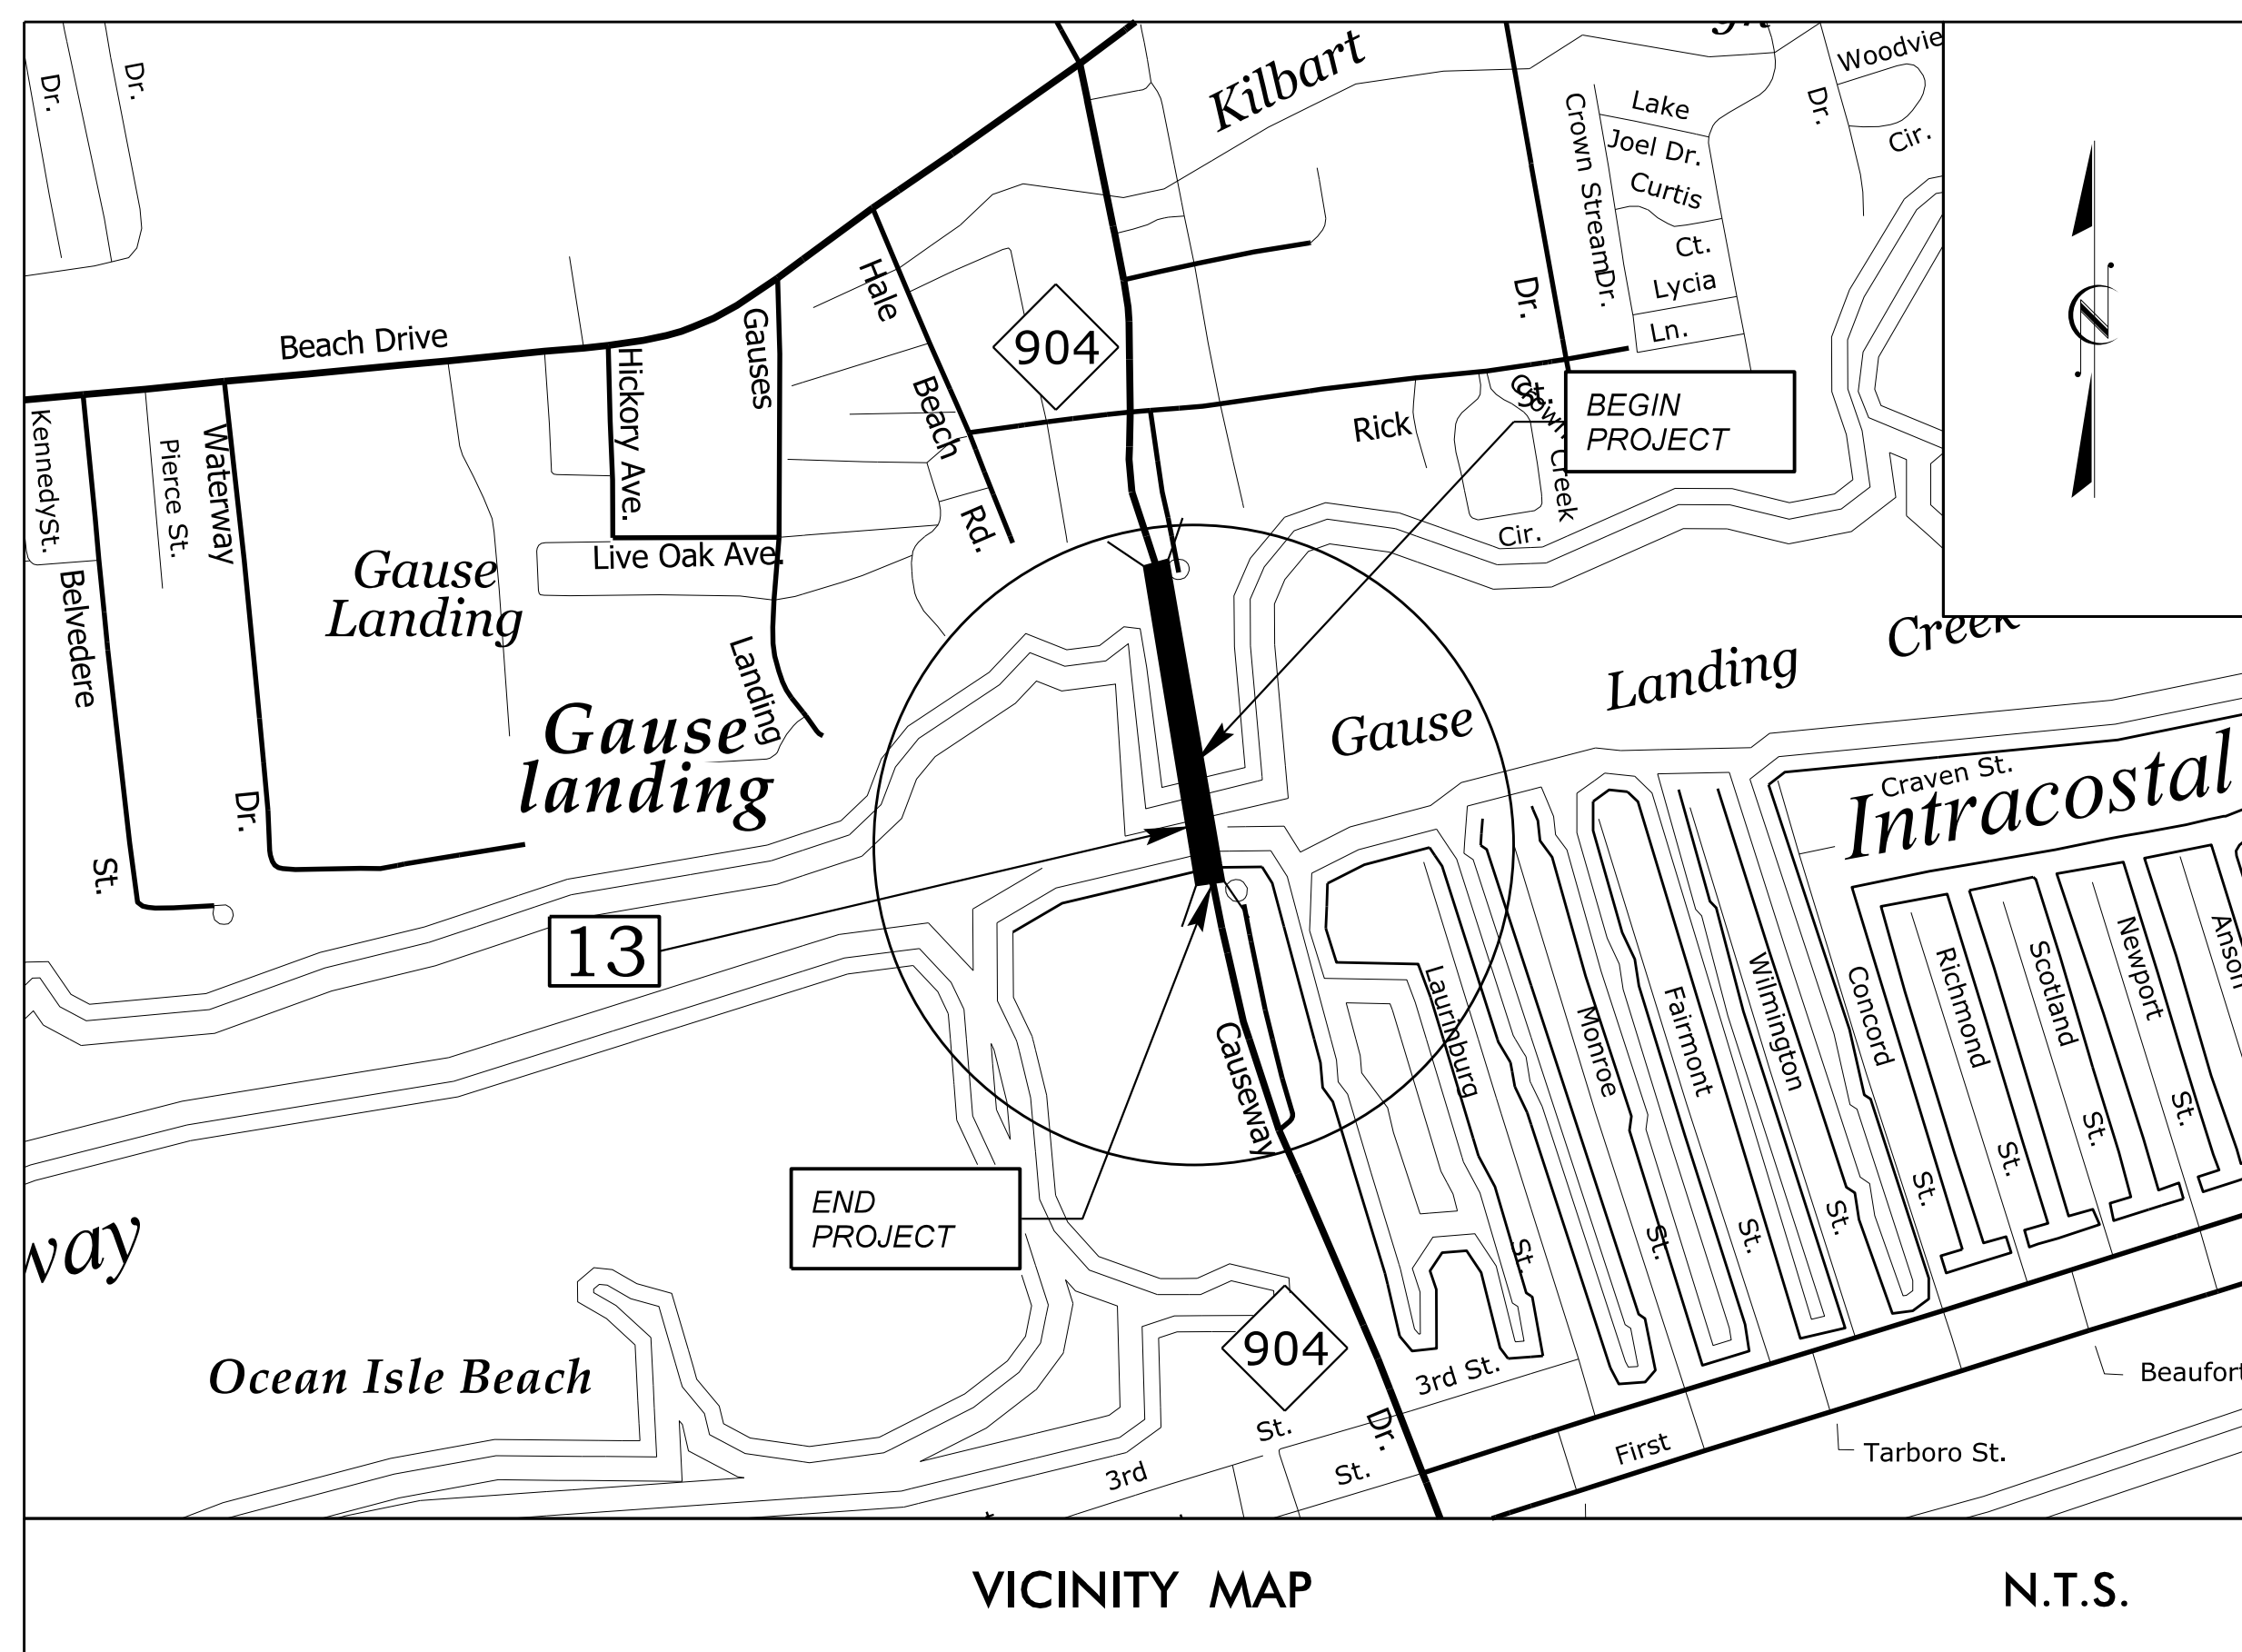


STATE OF NORTH CAROLINA
DIVISION OF HIGHWAYS

TRANSPORTATION MANAGEMENT PLAN


BRUNSWICK COUNTY

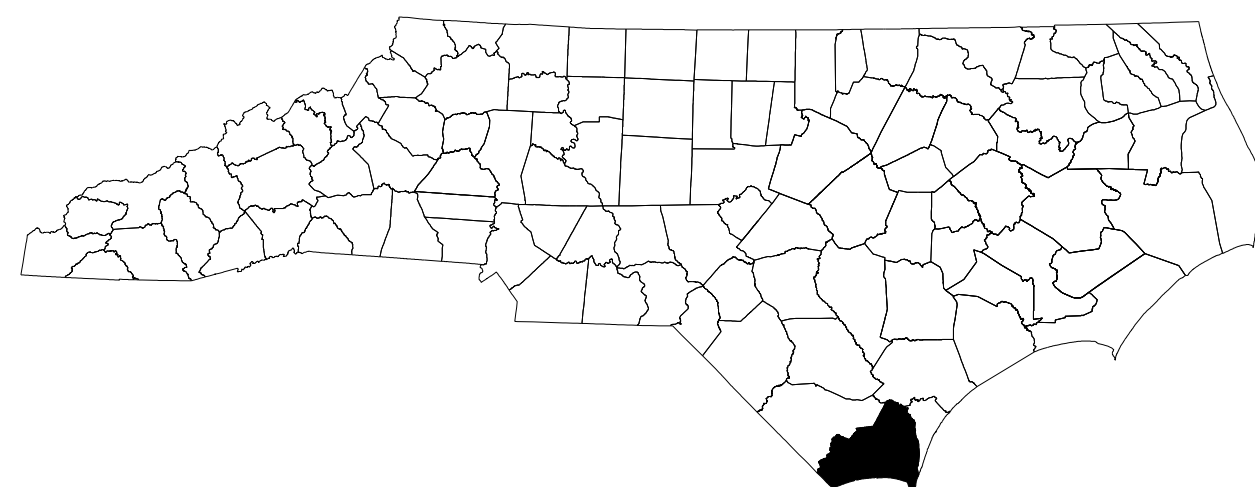

INDEX OF SHEETS	
<u>SHEET NO.</u>	<u>TITLE</u>
TMP-1	TITLE SHEET, VICINITY MAP, AND INDEX OF SHEETS
TMP-1A	LIST OF APPLICABLE ROADWAY STANDARD DRAWINGS, AND LEGEND
TMP-1B	GENERAL NOTES
TMP-1C	PHASING NOTES & TMP TYPICAL SECTIONS


SHEET NO.
TMP-1

**DOCUMENT NOT CONSIDERED FINAL
UNLESS ALL SIGNATURES COMPLETED**

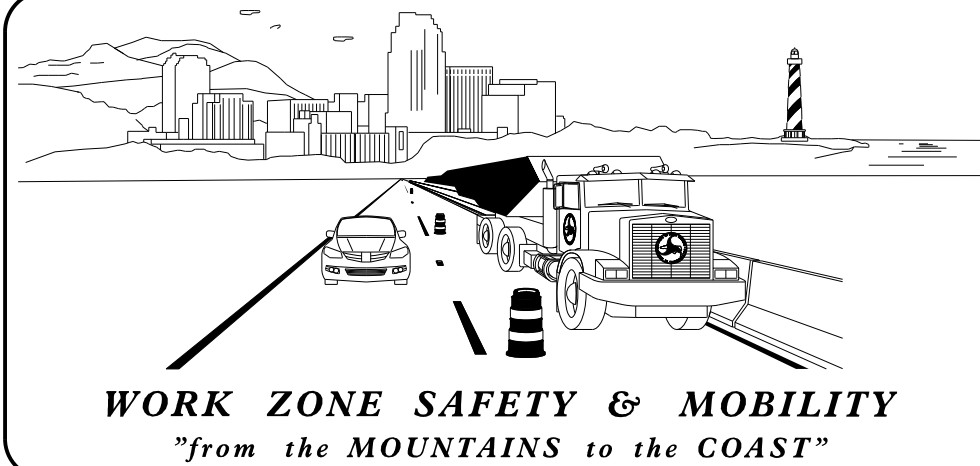

PLANS PREPARED BY:
 JACOB H. DUKE, P.E.
 WORK ZONE TRAFFIC CONTROL ENGINEER

NCDOT CONTACTS:
 J.S. (STEVE) KITE, P.E.
 PROJECT ENGINEER
 MATT SPRINGER, P.E.
 PROJECT DESIGN ENGINEER

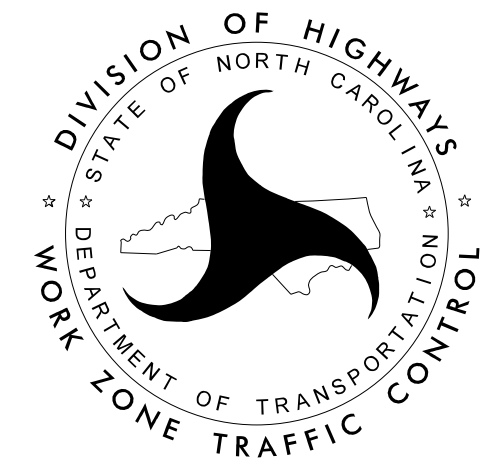

KCA
 KISINGER CAMPO & ASSOCIATES
 Kisinger Campo & Associates Corp.
 301 Fayetteville Street
 Suite 1500, Raleigh, NC 27601
 Jacob H. Duke, P.E. No. 043777
 Firm License #: C-1506

APPROVED: *Jacob H. Duke*
DocuSigned by: Jacob H. Duke
29530C8054E9M09
DATE: 11/18/2019



SEAL

PROJECT: 15BPR.24

11/15/2019
15BPR.24_TC_TMP_TITLE_SHEET.dgn
User:jduke