


**PROJECT NUMBER: 15BPR.24**  
**CONTRACT: C204561**

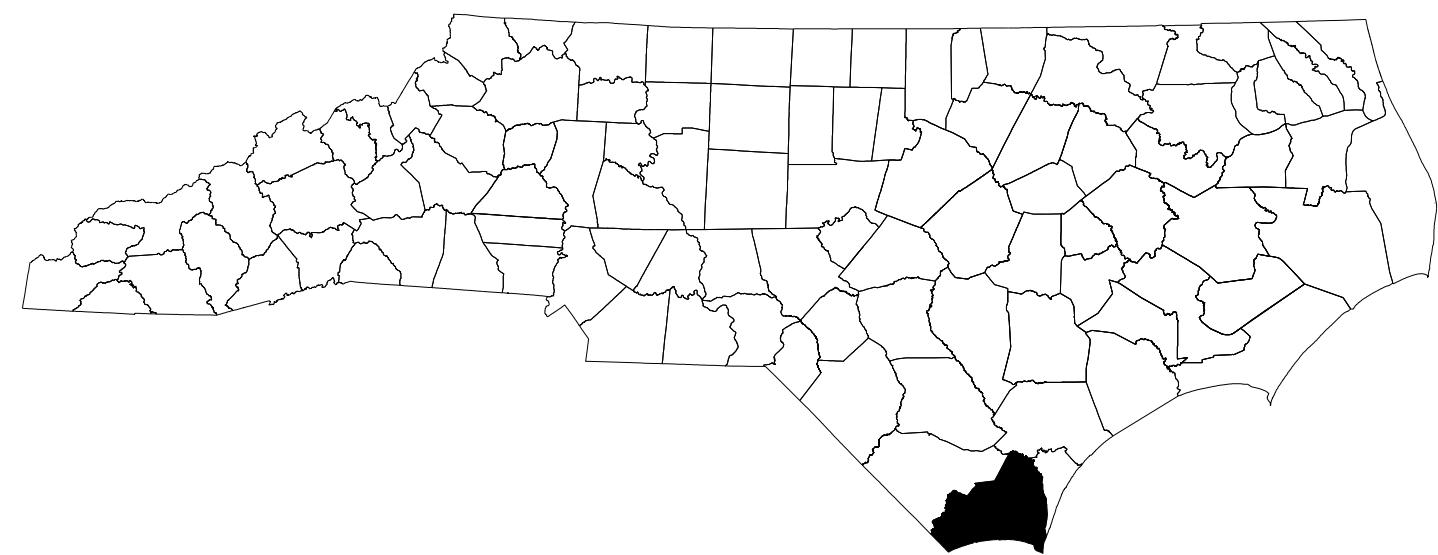


STATE OF NORTH CAROLINA  
DIVISION OF HIGHWAYS

# BRUNSWICK COUNTY


STATE	STATE PROJECT REFERENCE NO.	SHEET NO.	TOTAL SHEETS
N.C.	<b>15BPR.24</b>	1	45
STATE PROJ. NO.	F.A. PROJ. NO.	DESCRIPTION	
15BPR.24	-	P.E.	
15BPR.24	-	CONST.	

**LOCATION:** BRUNSWICK COUNTY  
BRIDGE #090013 ON NC 904 OVER THE INTRACOASTAL WATERWAY

**TYPE OF WORK:** BRIDGE PRESERVATION - LATEX MODIFIED CONCRETE DECK OVERLAY, SILANE DECK TREATMENT, JOINT REPAIR, SUPERSTRUCTURE REPAIR, BEARING REPLACEMENT, SUBSTRUCTURE REPAIR, CATHODIC PROTECTION, AND INTEGRAL PILE JACKETS

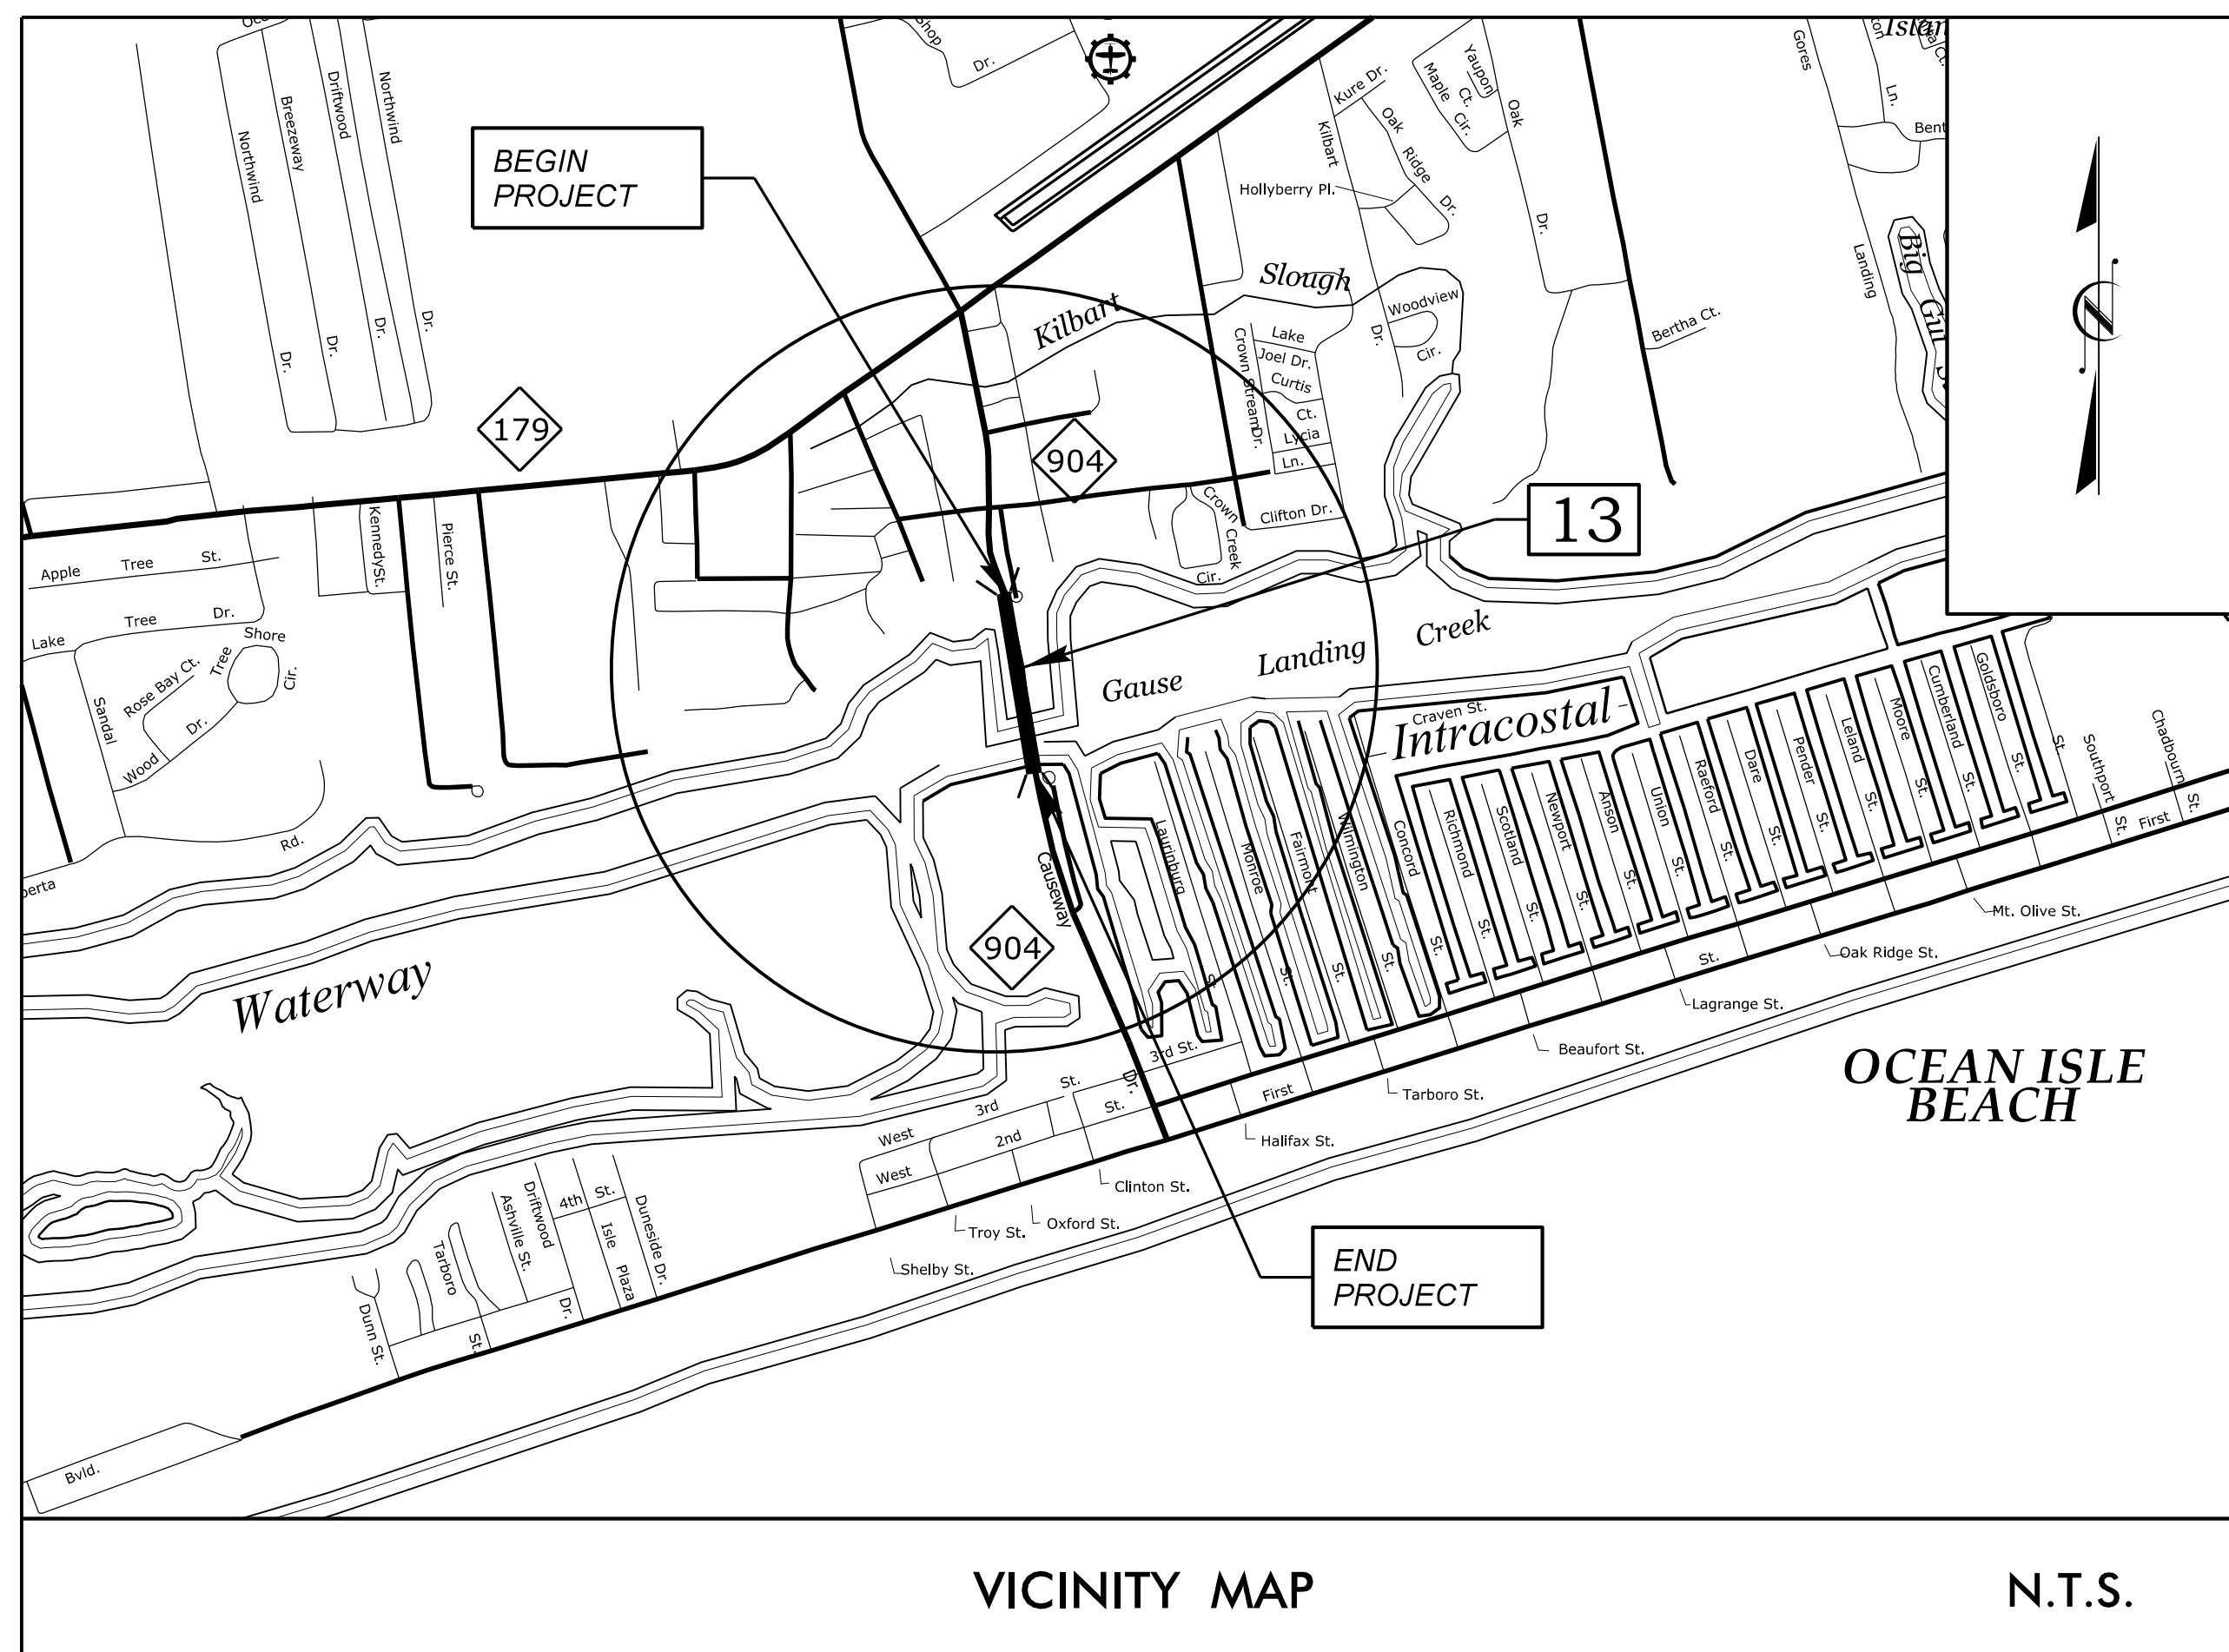

## STRUCTURES

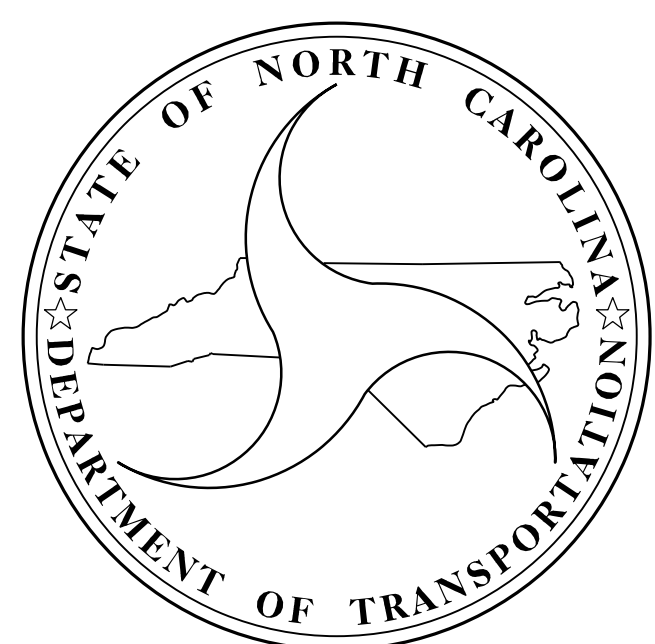

**DESIGN DATA**

BRUNSWICK COUNTY  
#13 ADT 2014 = 11,000

**PROJECT LENGTH**

BRUNSWICK COUNTY  
#13 = 0.36 MILE

2018 STANDARD SPECIFICATIONS

**LETTING DATE :**  
December 15, 2020

Prepared for the Office of:  
**DIVISION OF HIGHWAYS**  
STRUCTURES MANAGEMENT UNIT  
1000 BIRCH RIDGE DR.  
RALEIGH, N.C. 27610

301 FAYETTEVILLE ST., SUITE 1500  
RALEIGH, NC 27601 (919) 882-7839  
LICENSE #: C-1506

DocuSigned by:  
*Jacob Duke*  
20530C8054E84D9

11/16/2020

**JACOB H. DUKE**  
PROJECT ENGINEER

---

**DIEGO A. AGUIRRE**  
PROJECT DESIGN ENGINEER