
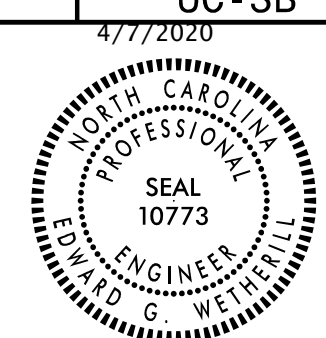



8/17/99

PROJECT REFERENCE NO. B-6002	SHEET NO. UC-3B
DESIGNED BY: SLK	
DRAWN BY: SLK	
CHECKED BY: MVZ	
APPROVED BY: MVZ	
REVISED:	
NORTH CAROLINA DEPARTMENT OF TRANSPORTATION UTILITIES ENGINEERING SEC. PHONE: (919) 707-6690 FAX: (919) 250-4151	

UTILITY CONSTRUCTION

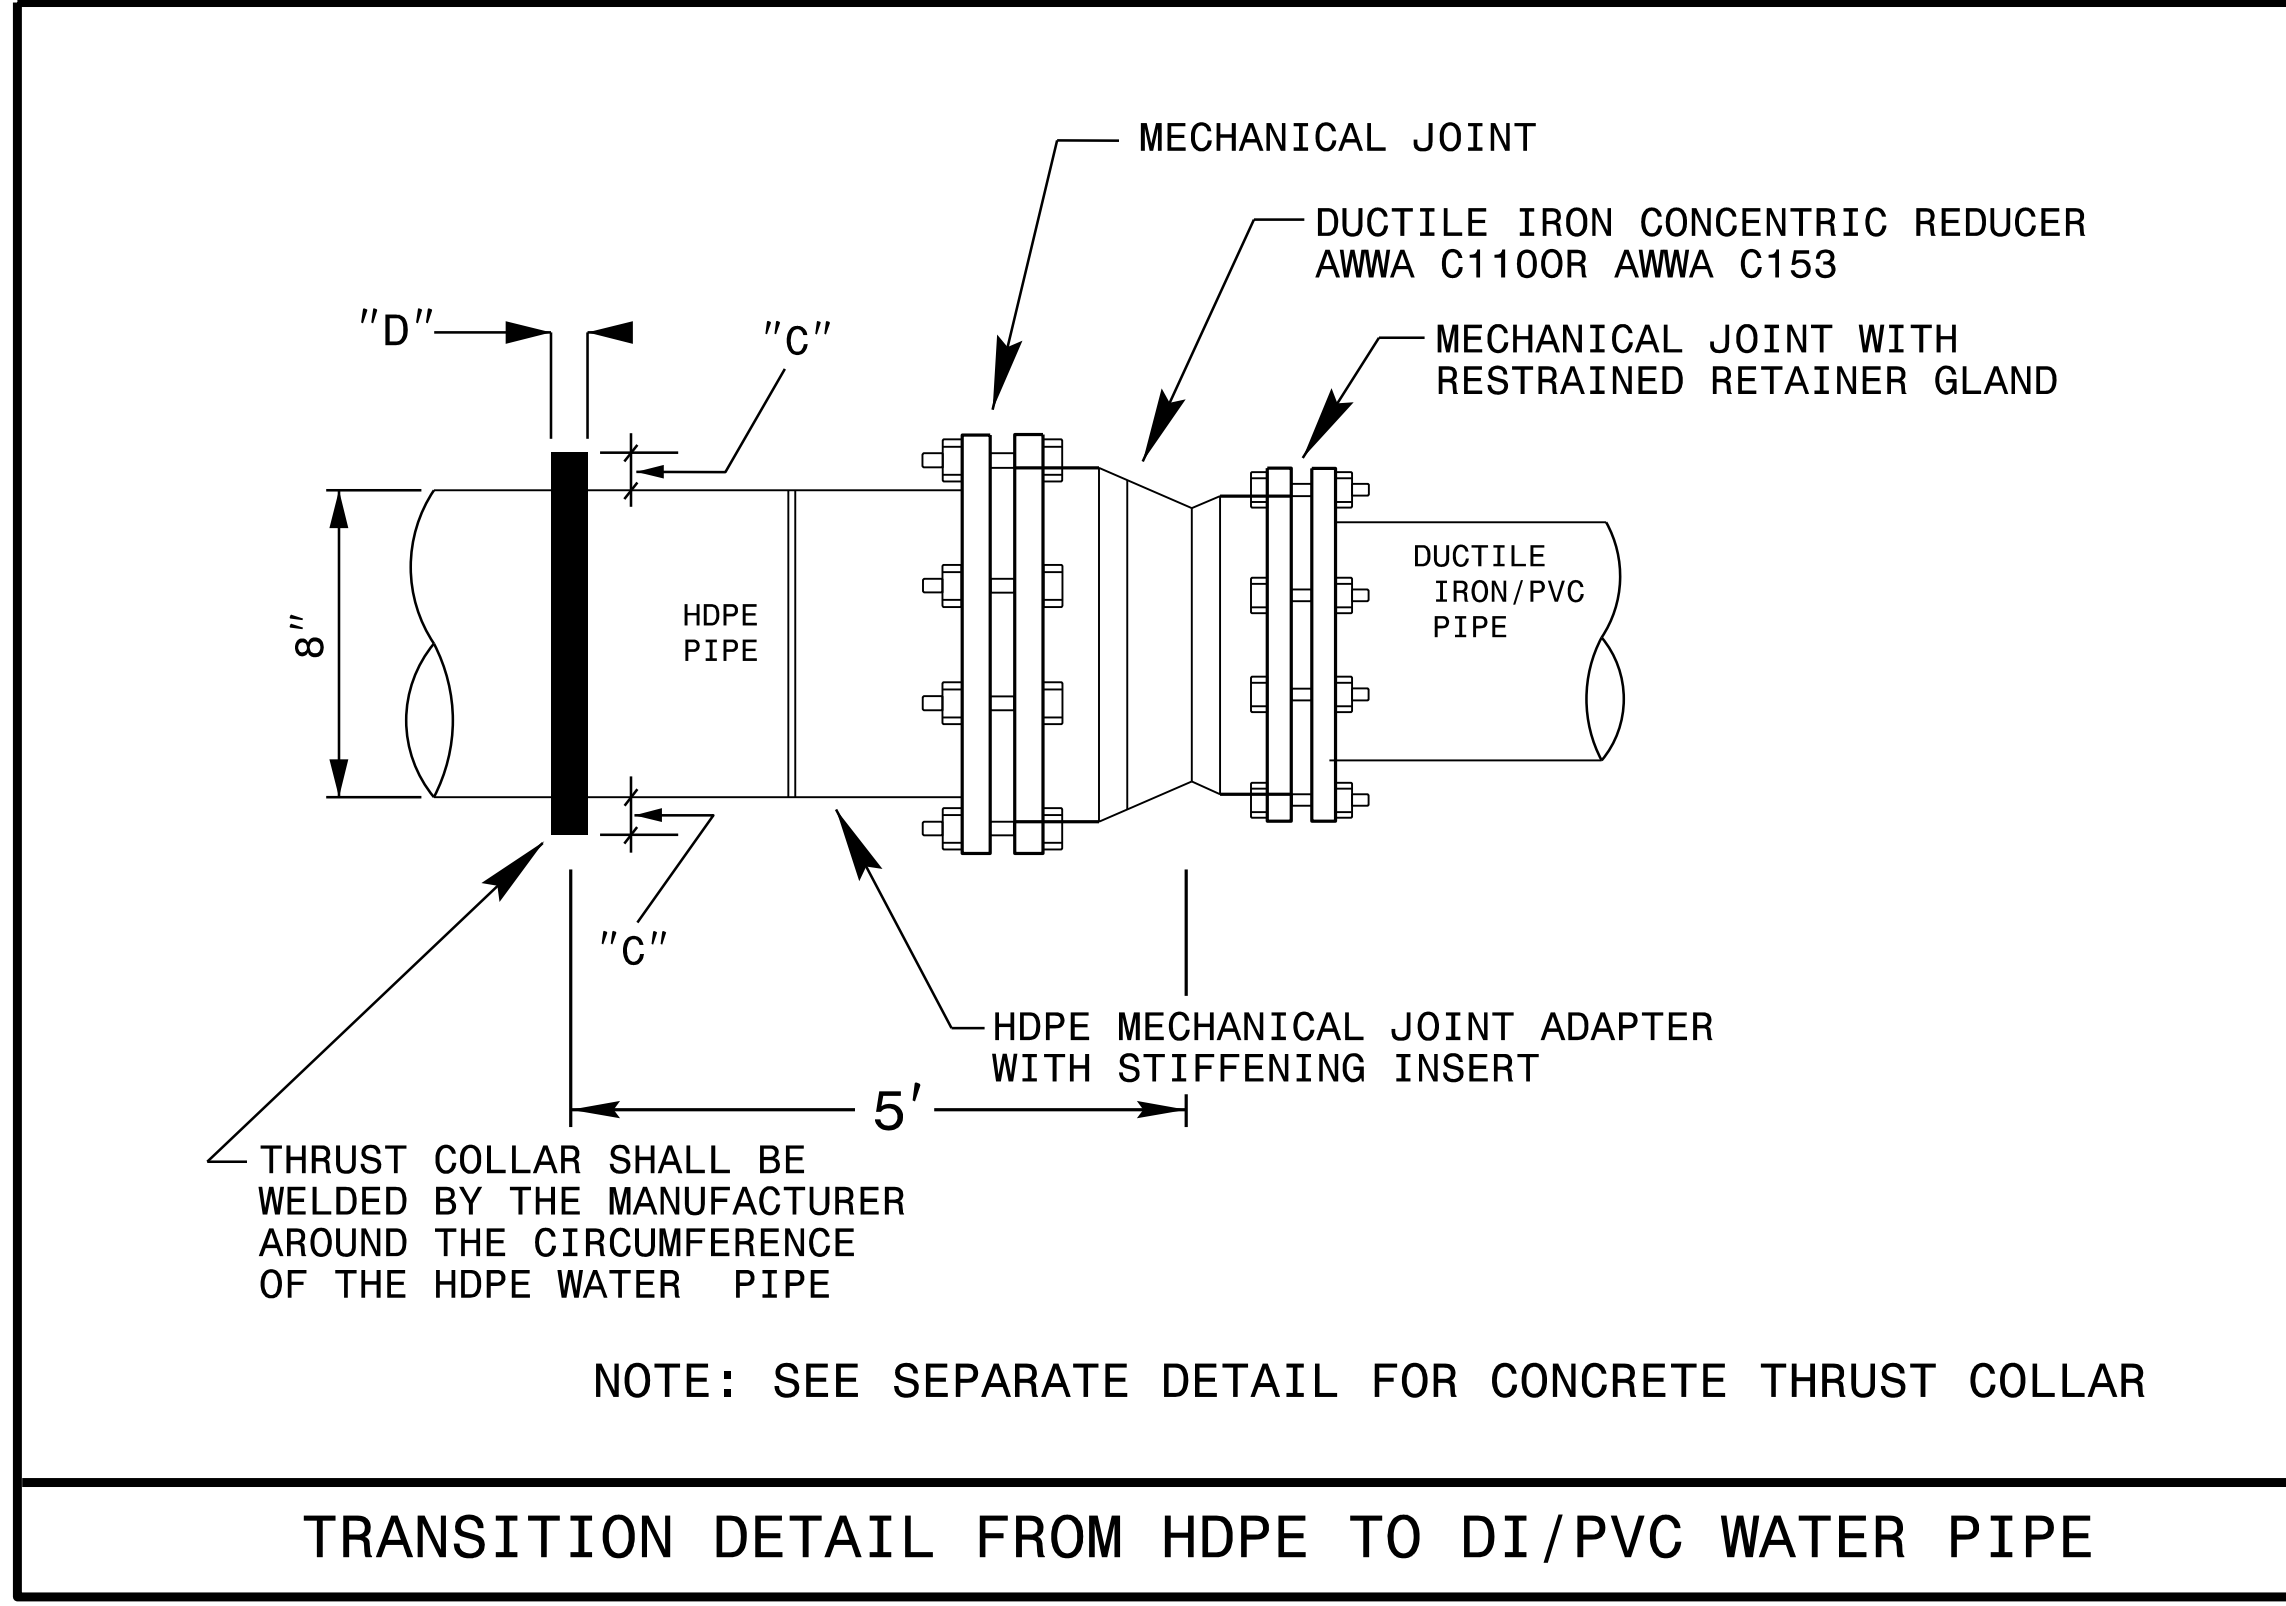

TRANSITION DETAIL FROM HDPE TO DI/PVC WATER PIPE

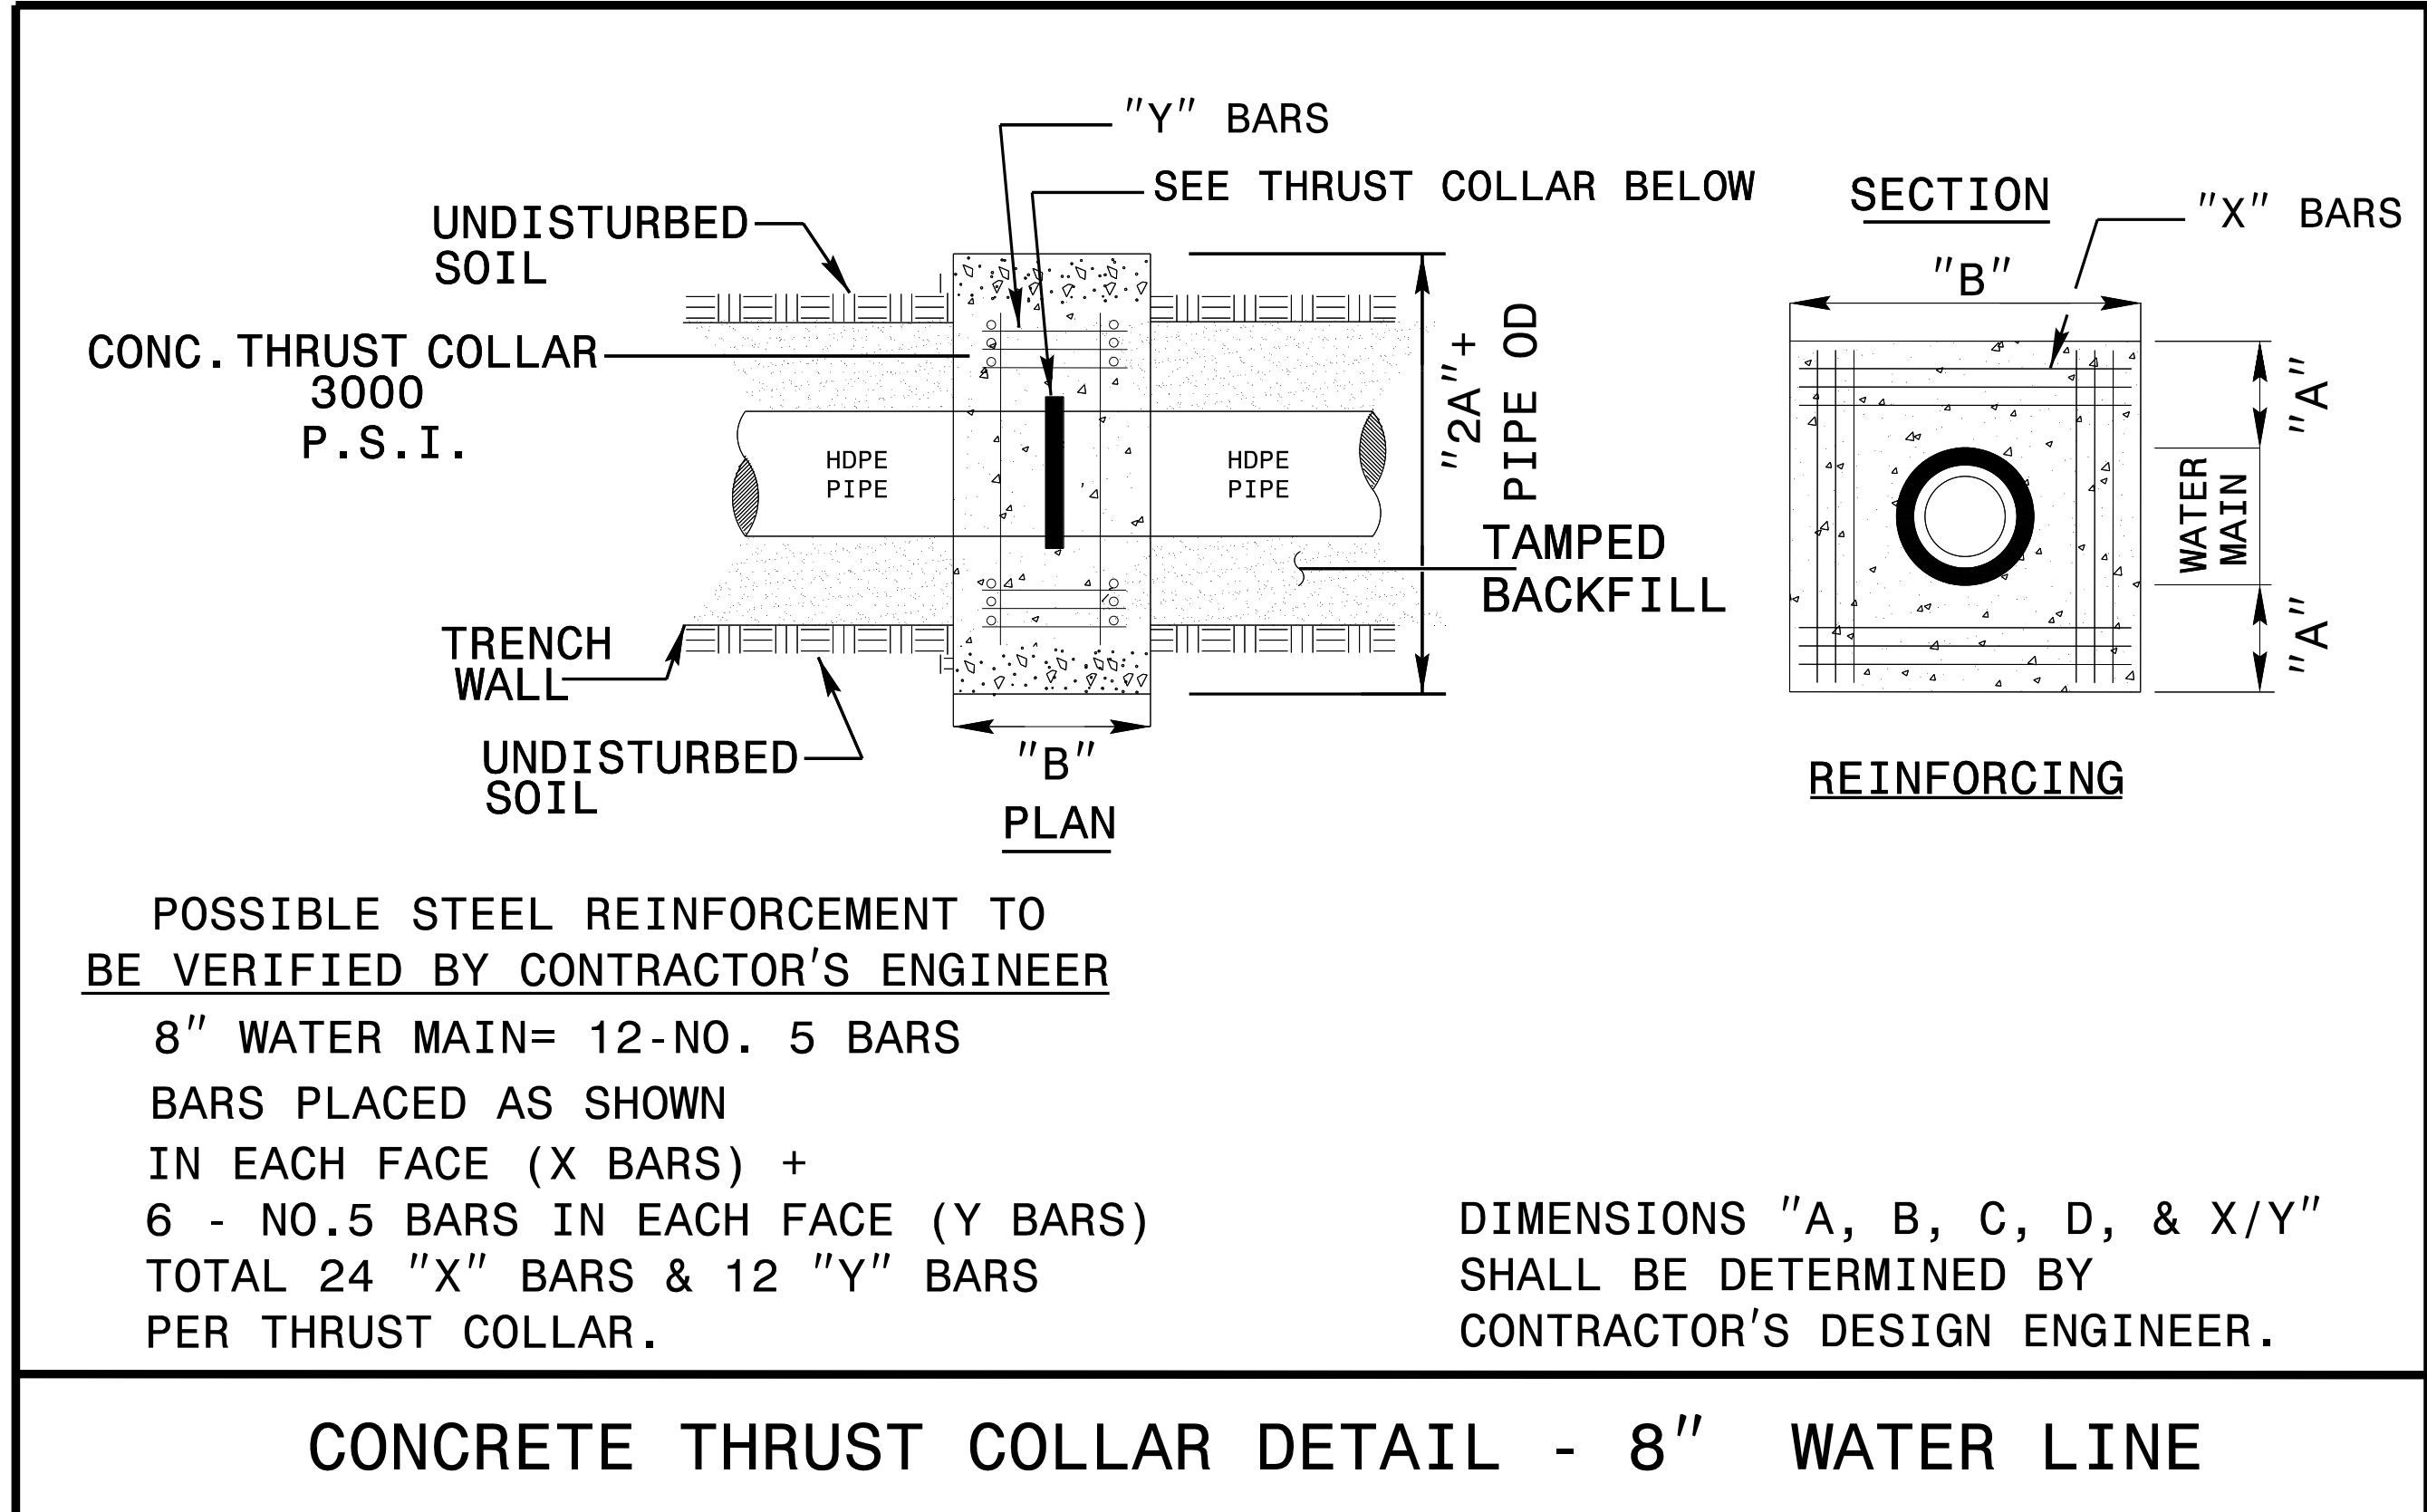

CONCRETE THRUST COLLAR DETAIL - 8" WATER LINE

NOTE:
 CONTRACTOR TO PROVIDE P.E. SEALED DESIGNED SHOP DRAWINGS FOR THRUST COLLARS BASED UPON ACTUAL ON-SITE EXISTING SOILS IN ACCORDANCE WITH THE LATEST NCDOT STANDARDS AND SPECIFICATIONS.

4/7/2020
 11:58:12
 I:\Projects\2019\12\UC3B_psh.dgn