

8/23/19




PROJ. REFERENCE NO.
BR-0112


SHEET NO.
X-5

75 70 65 60 55 50 45 40 35 30 25 20 15 10 5 0 5 10 15 20 25 30 35 40 45 50 55 60 65 70 75


END PROJECT
STA. 18 + 74.50

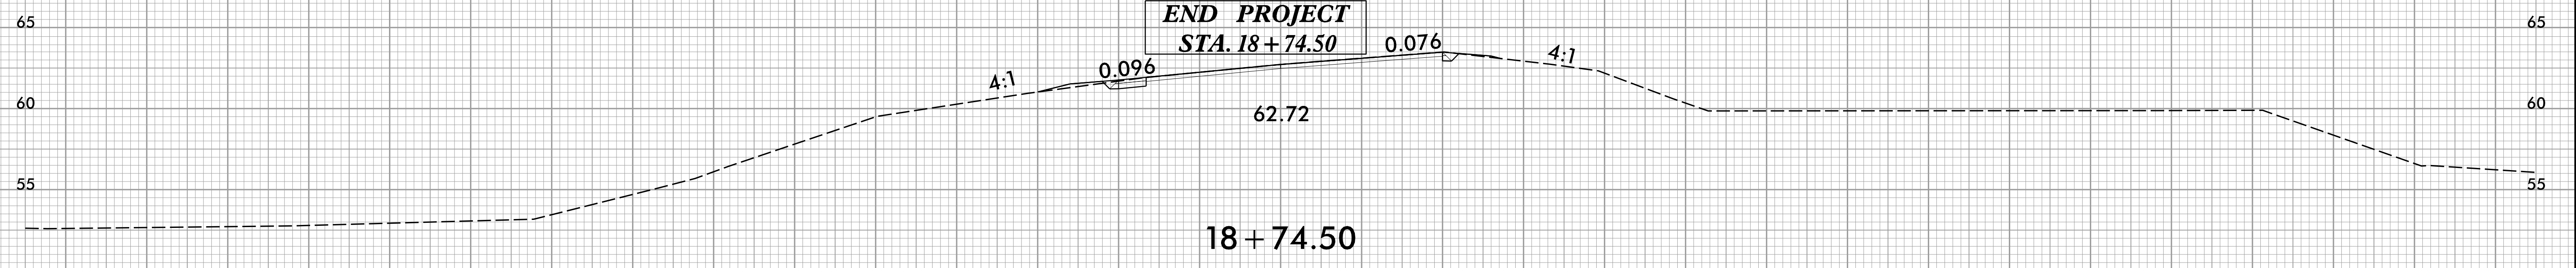


18 + 74.50

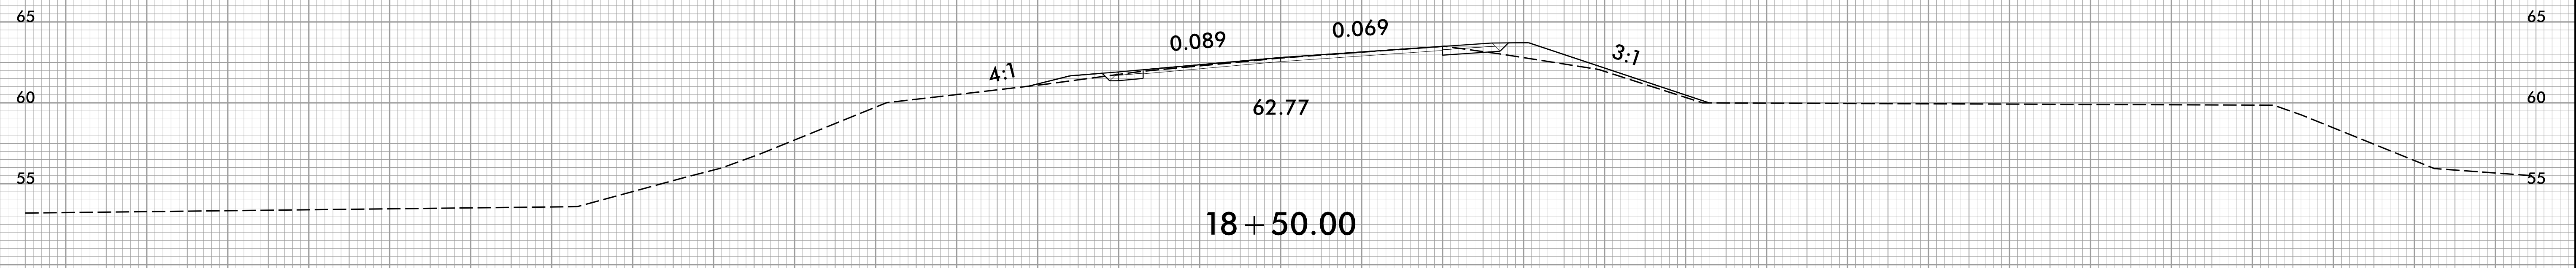


18 + 50.00

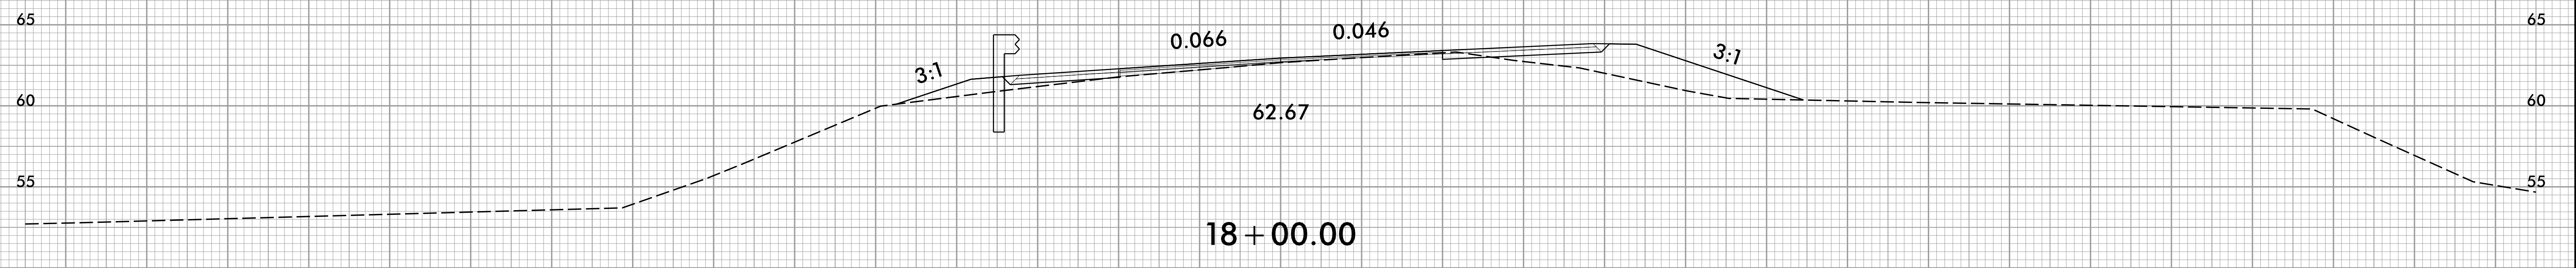

18 + 00.00

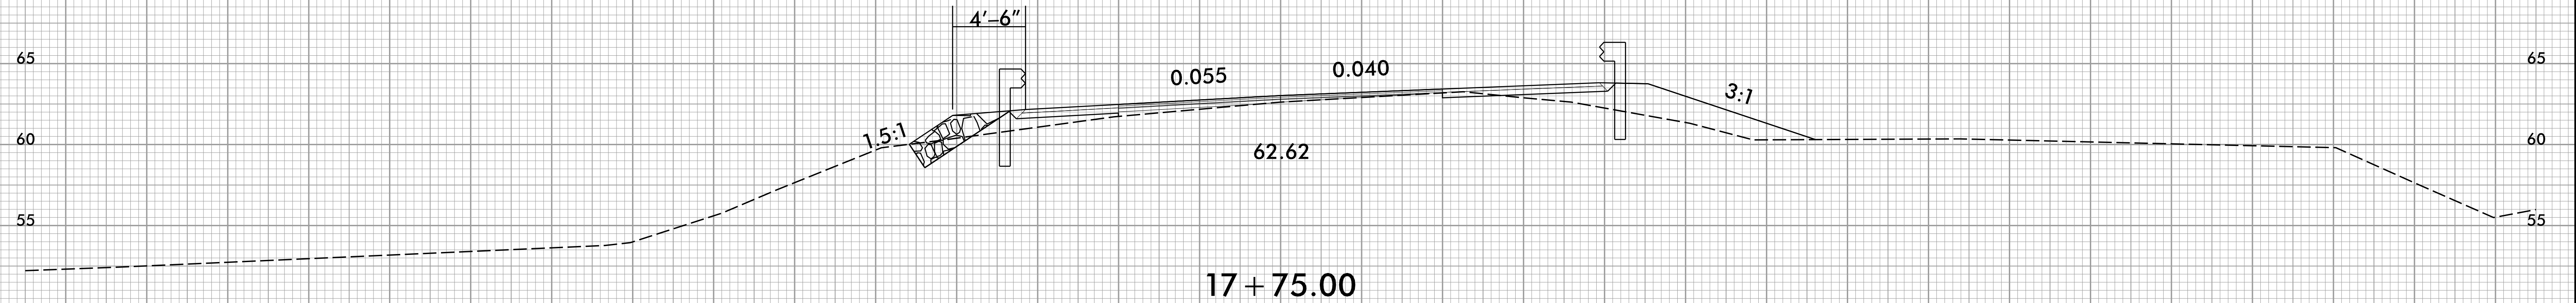

17 + 75.00

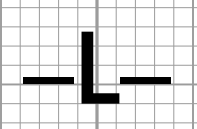

75 70 65 60 55 50 45 40 35 30 25 20 15 10 5 0 5 10 15 20 25 30 35 40 45 50 55 60 65 70 75

12/31/2019
13:58:01
I:\S\BR0112\RDY_XPL.dgn
TJ:ERD/WRVIS