
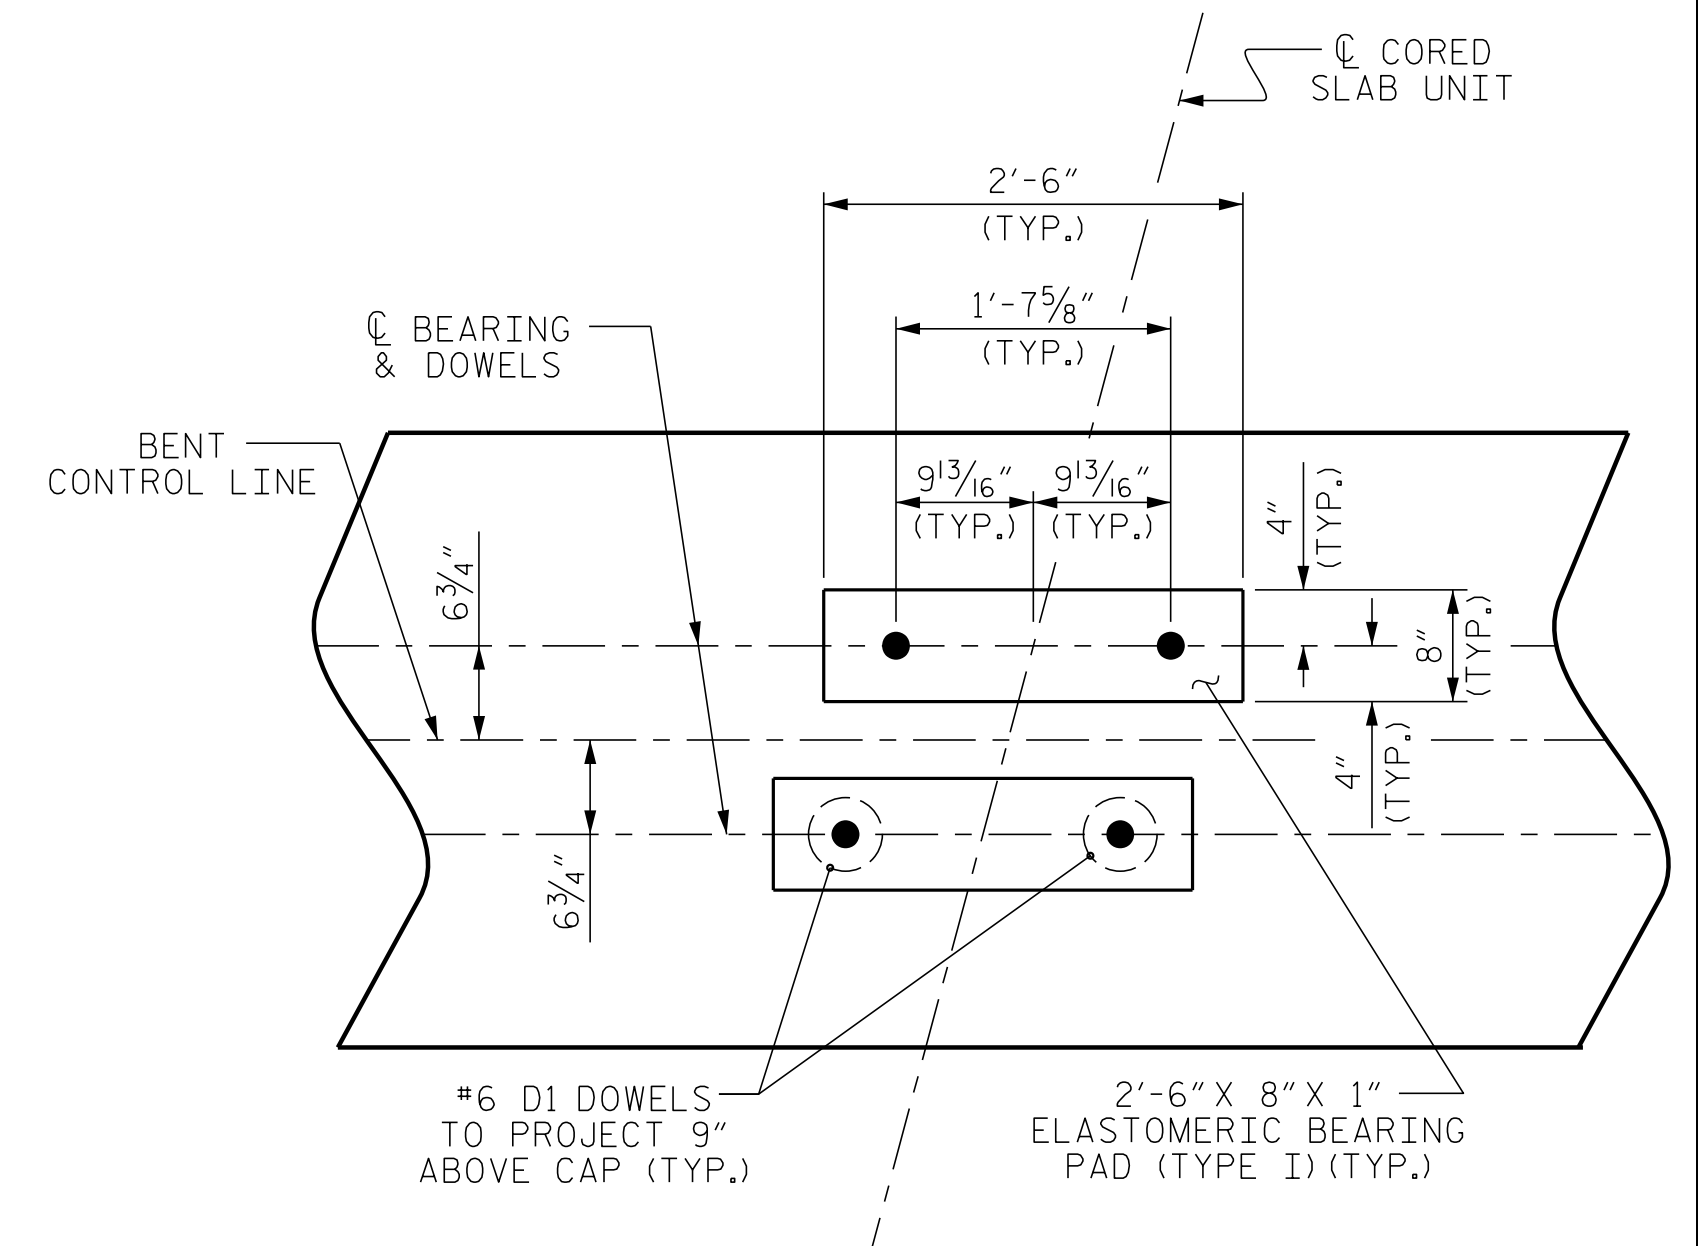


**NOTES**

STIRRUPS IN CAP MAY BE SHIFTED AS NECESSARY TO CLEAR DOWELS.  
 ★ INVERT ALTERNATE STIRRUPS.

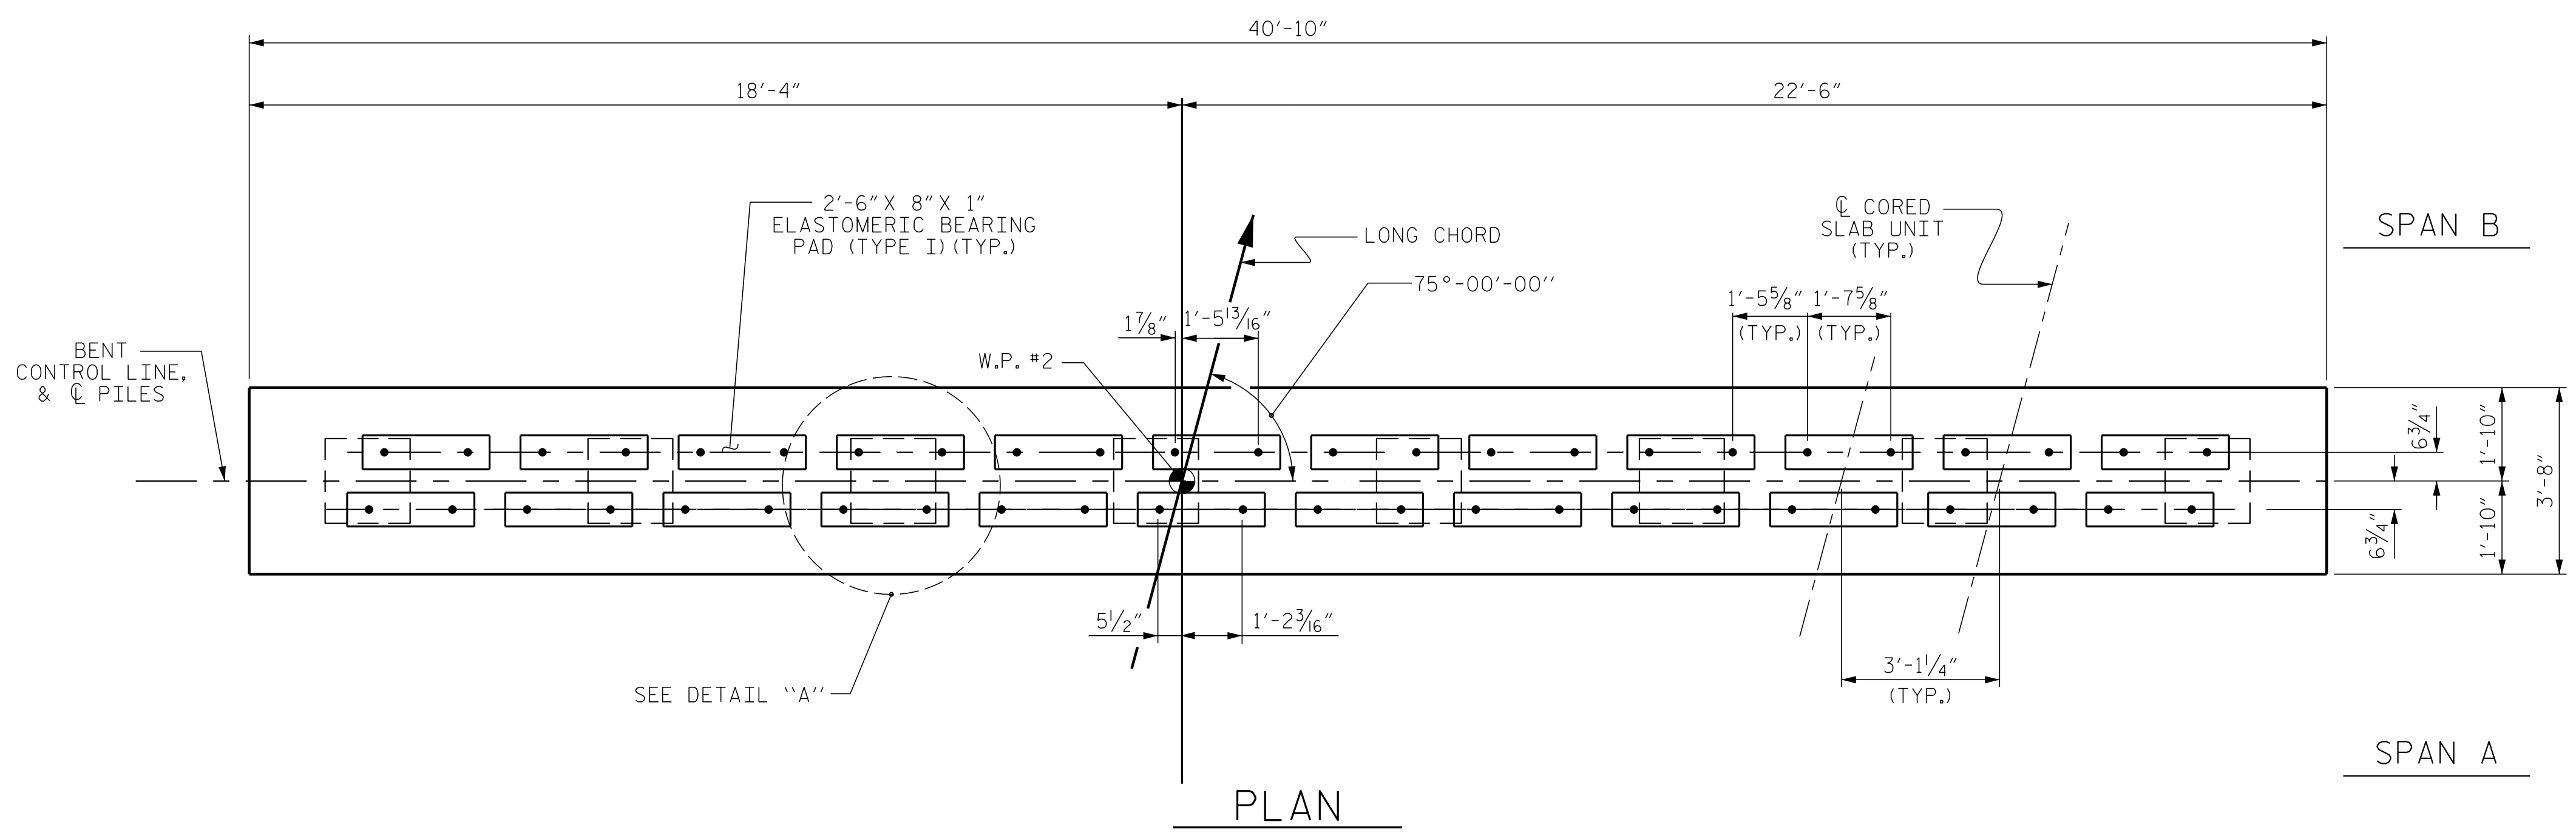


**DETAIL "A"**

(DIMENSIONS ARE TYPICAL EACH BEARING)

**TOP OF PILE ELEVATIONS**

①	58.95
②	59.15
③	59.35
④	59.55
⑤	59.75
⑥	59.95
⑦	60.15
⑧	60.35

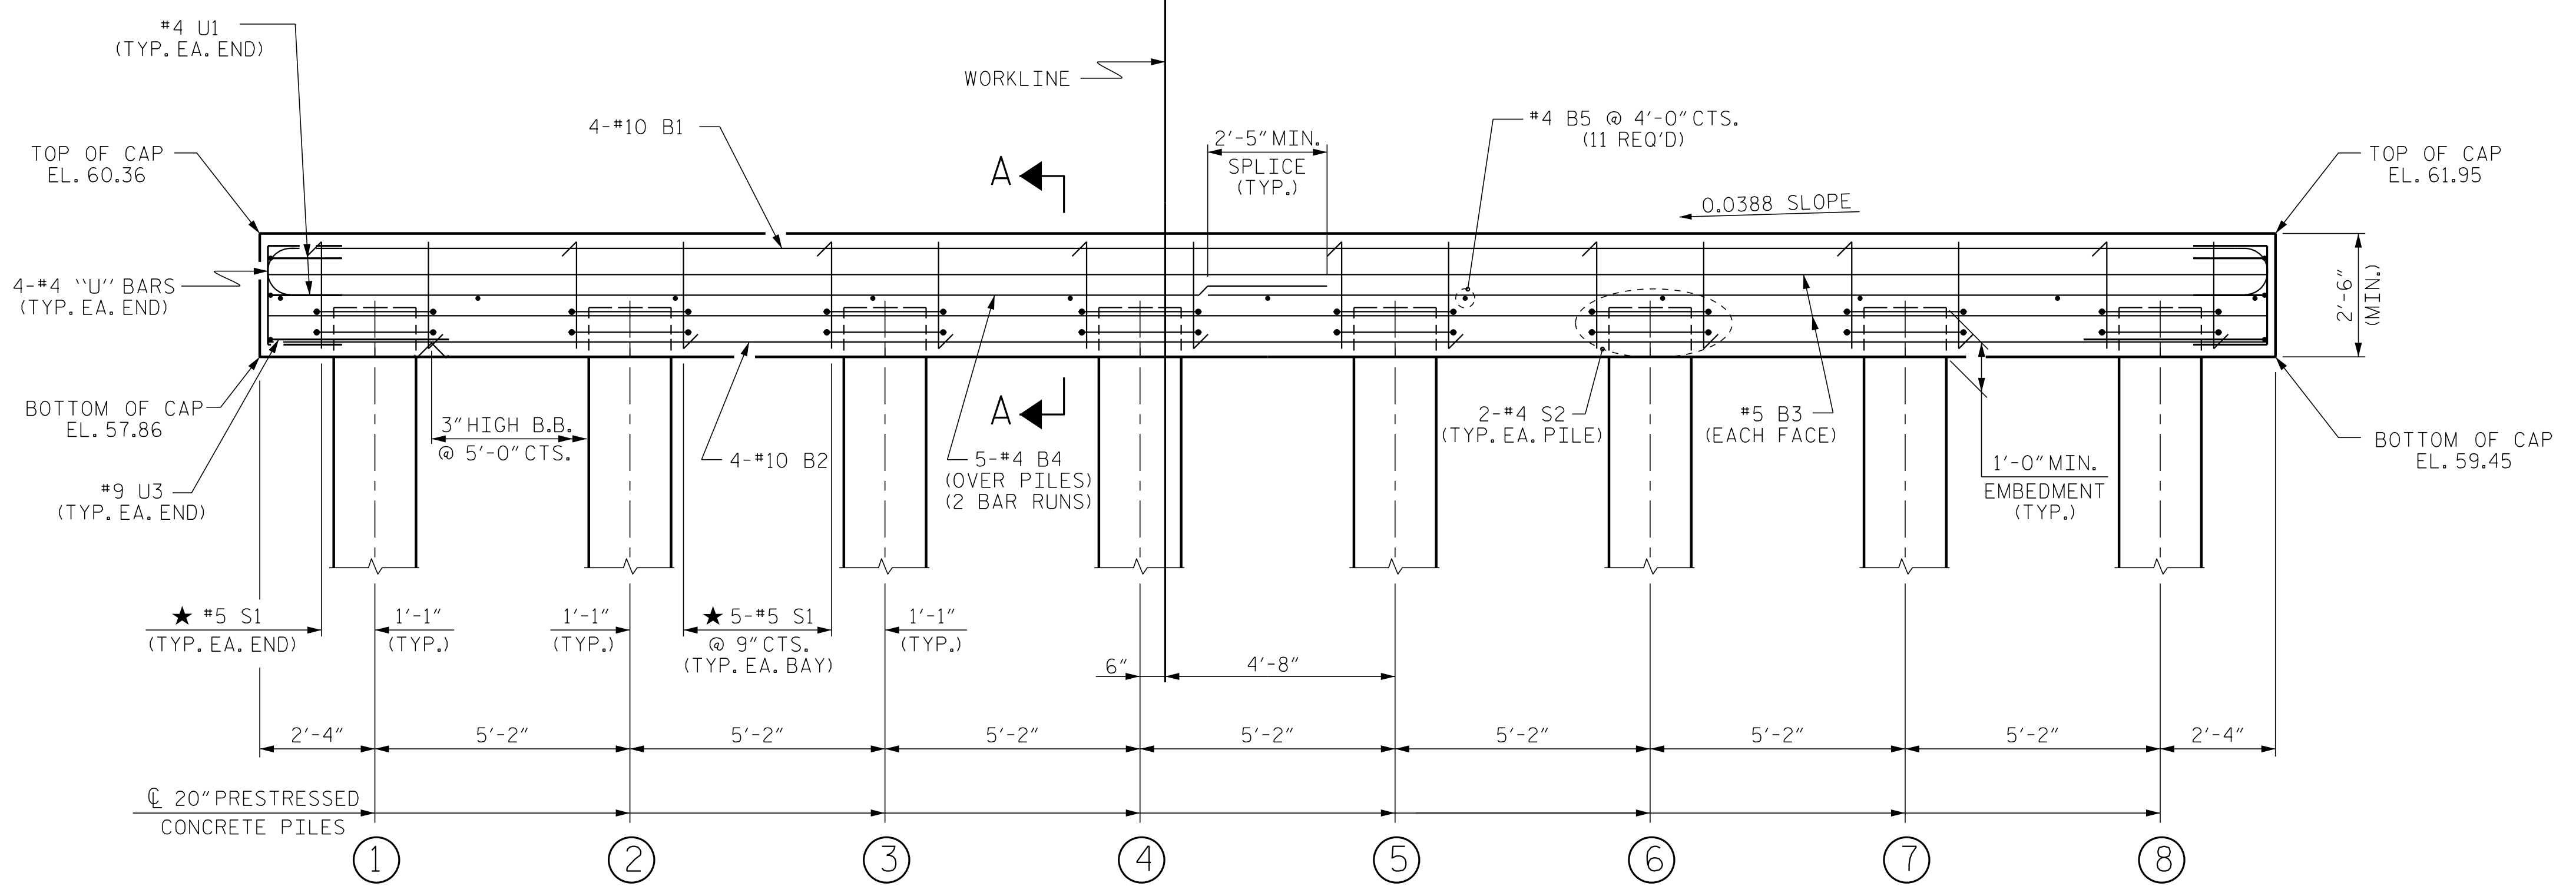


**ELEVATION**

FOR SECTION A-A, SEE SHEET 2 OF 2

PROJECT NO. BR-0112  
 EDGECOMBE COUNTY  
 STATION: 16+42.60 -L-

SHEET 1 OF 2

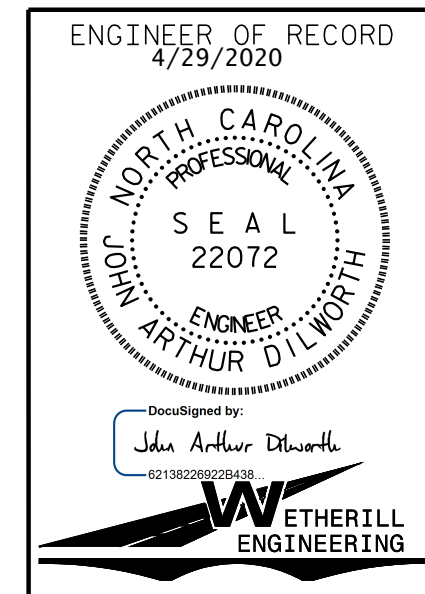

STATE OF NORTH CAROLINA  
 DEPARTMENT OF TRANSPORTATION  
 RALEIGH

SUBSTRUCTURE  
 BENT No. 1

REVISIONS					
NO.	BY:	DATE:	NO.	BY:	DATE:
1			3		
2			4		

1223 Jones Franklin Rd.  
 Raleigh, N.C. 27606  
 Bus: 919 851 8077  
 Fax: 919 851 8107  
 LICENSE NO. F-0377

DOCUMENT NOT CONSIDERED FINAL  
 UNLESS ALL SIGNATURES COMPLETED

DRAWN BY: J. PENDERGRAFT DATE: 11-19  
 CHECKED BY: B.C. HUNT DATE: 11-19

SHEET NO. S-15  
 TOTAL SHEETS 21

P:\2019\19105.01\_BR-0112\Structures\DWG\BR0112\_STR\_B1.dgn  
 1/8/2020 2:02:43 PM