
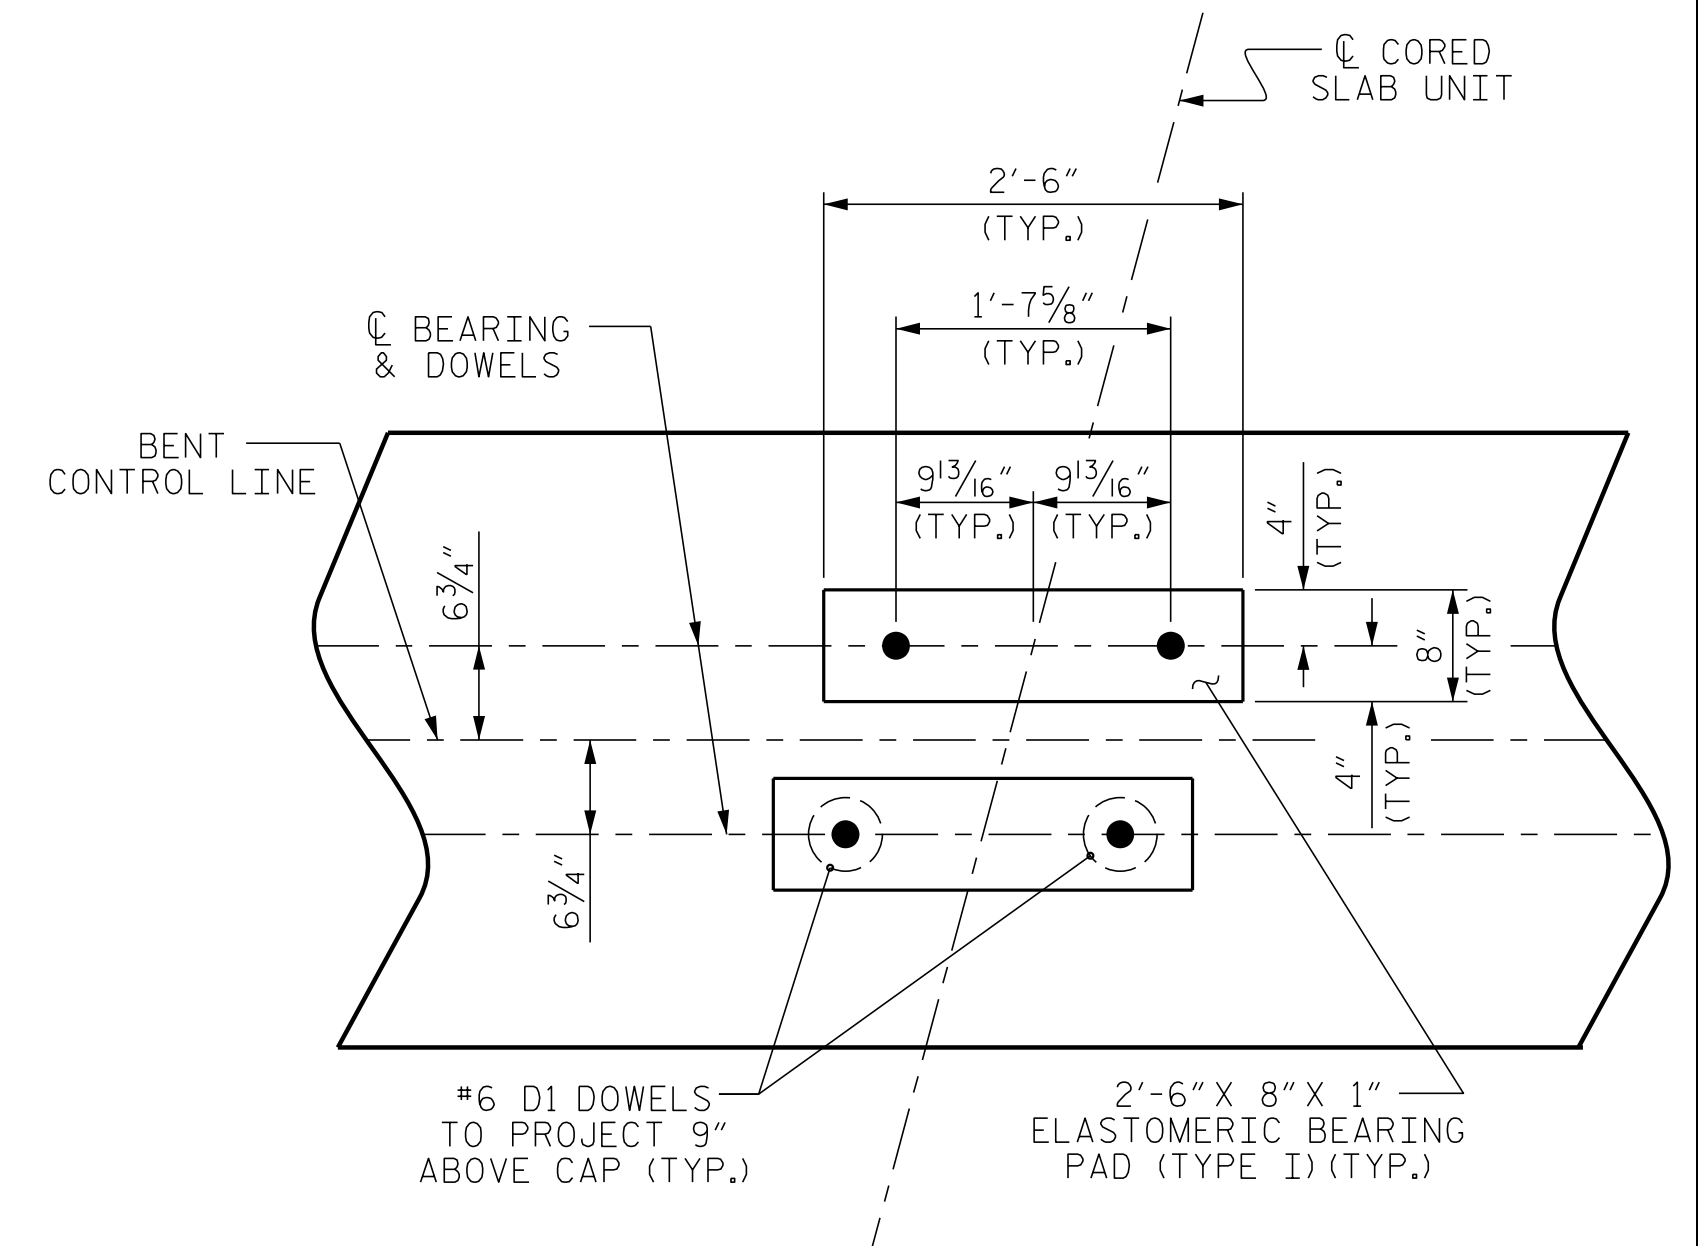


**NOTES**

STIRRUPS IN CAP MAY BE SHIFTED AS NECESSARY TO CLEAR DOWELS.  
 ★ INVERT ALTERNATE STIRRUPS.

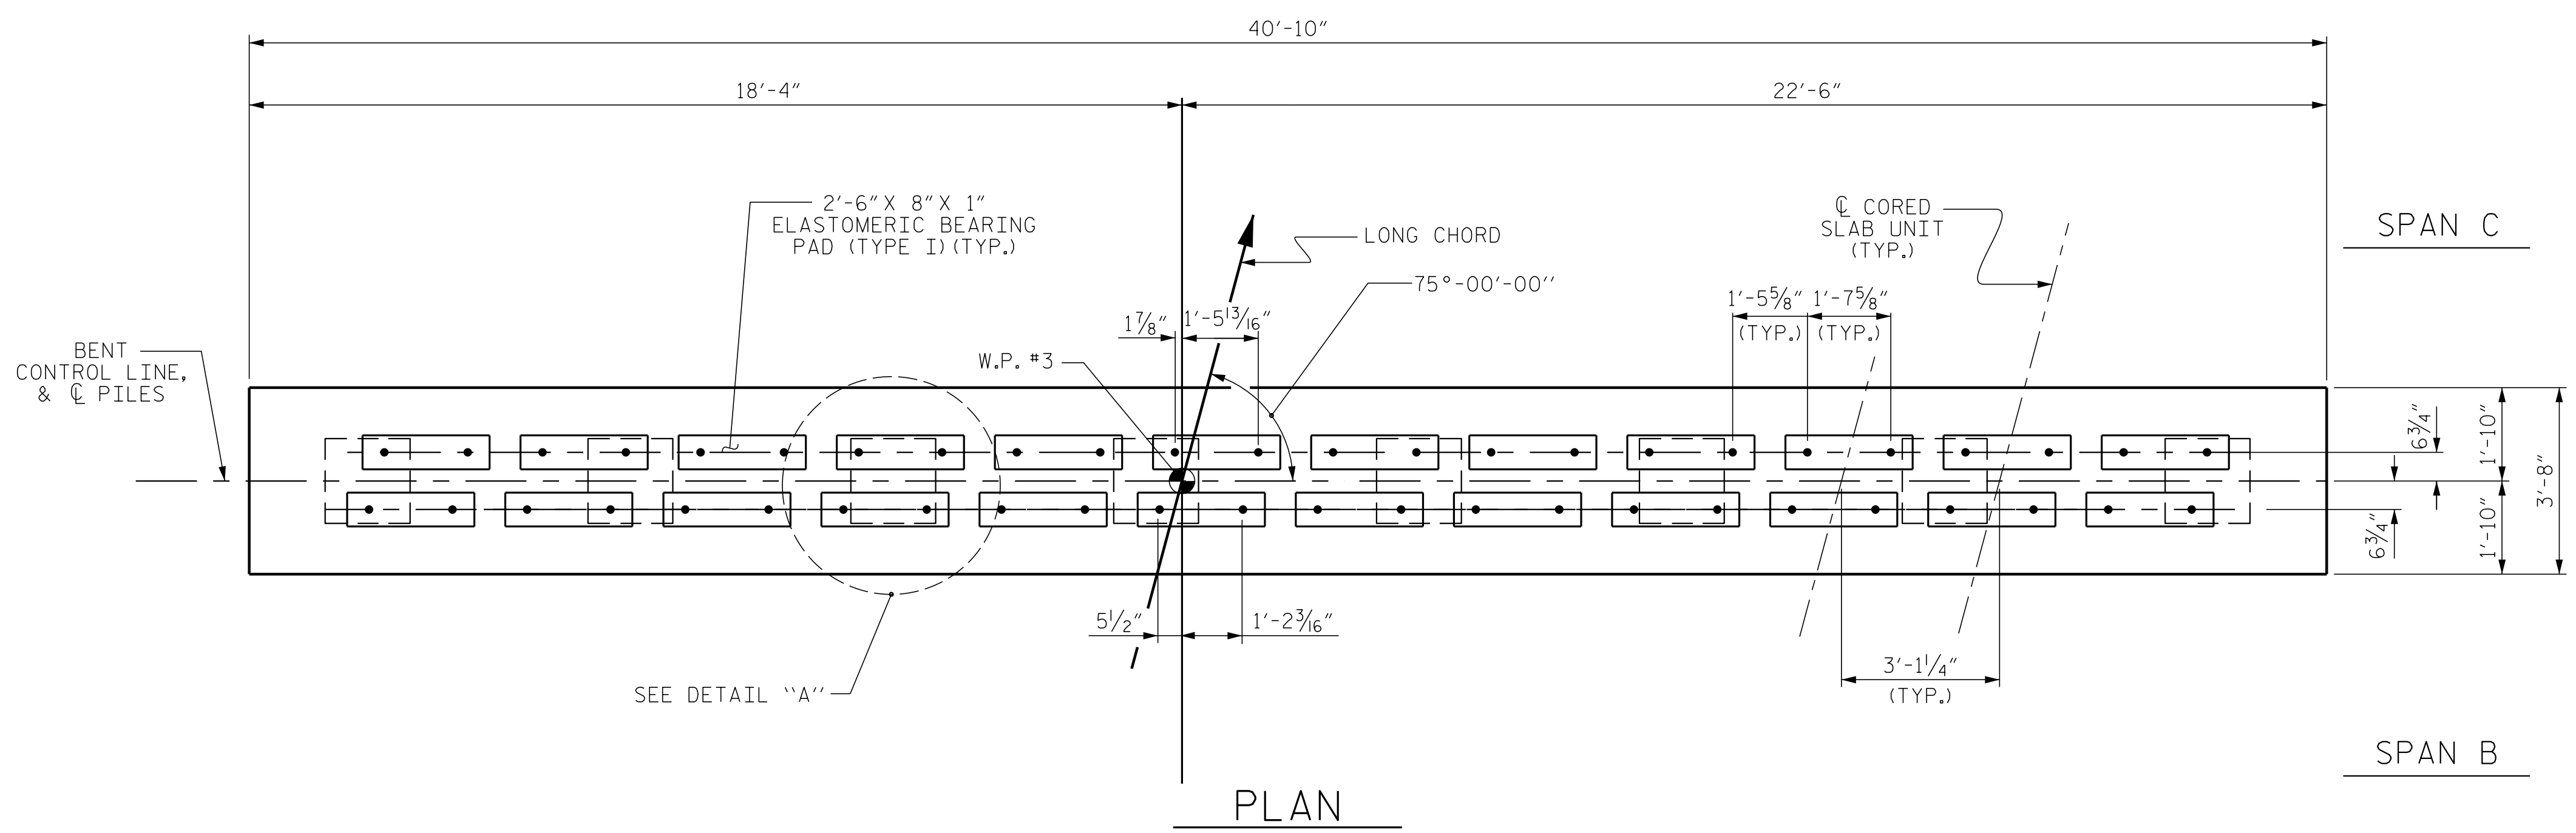


**DETAIL "A"**

(DIMENSIONS ARE TYPICAL EACH BEARING)

**TOP OF PILE ELEVATIONS**

①	58.97
②	59.17
③	59.37
④	59.57
⑤	59.77
⑥	59.97
⑦	60.17
⑧	60.37

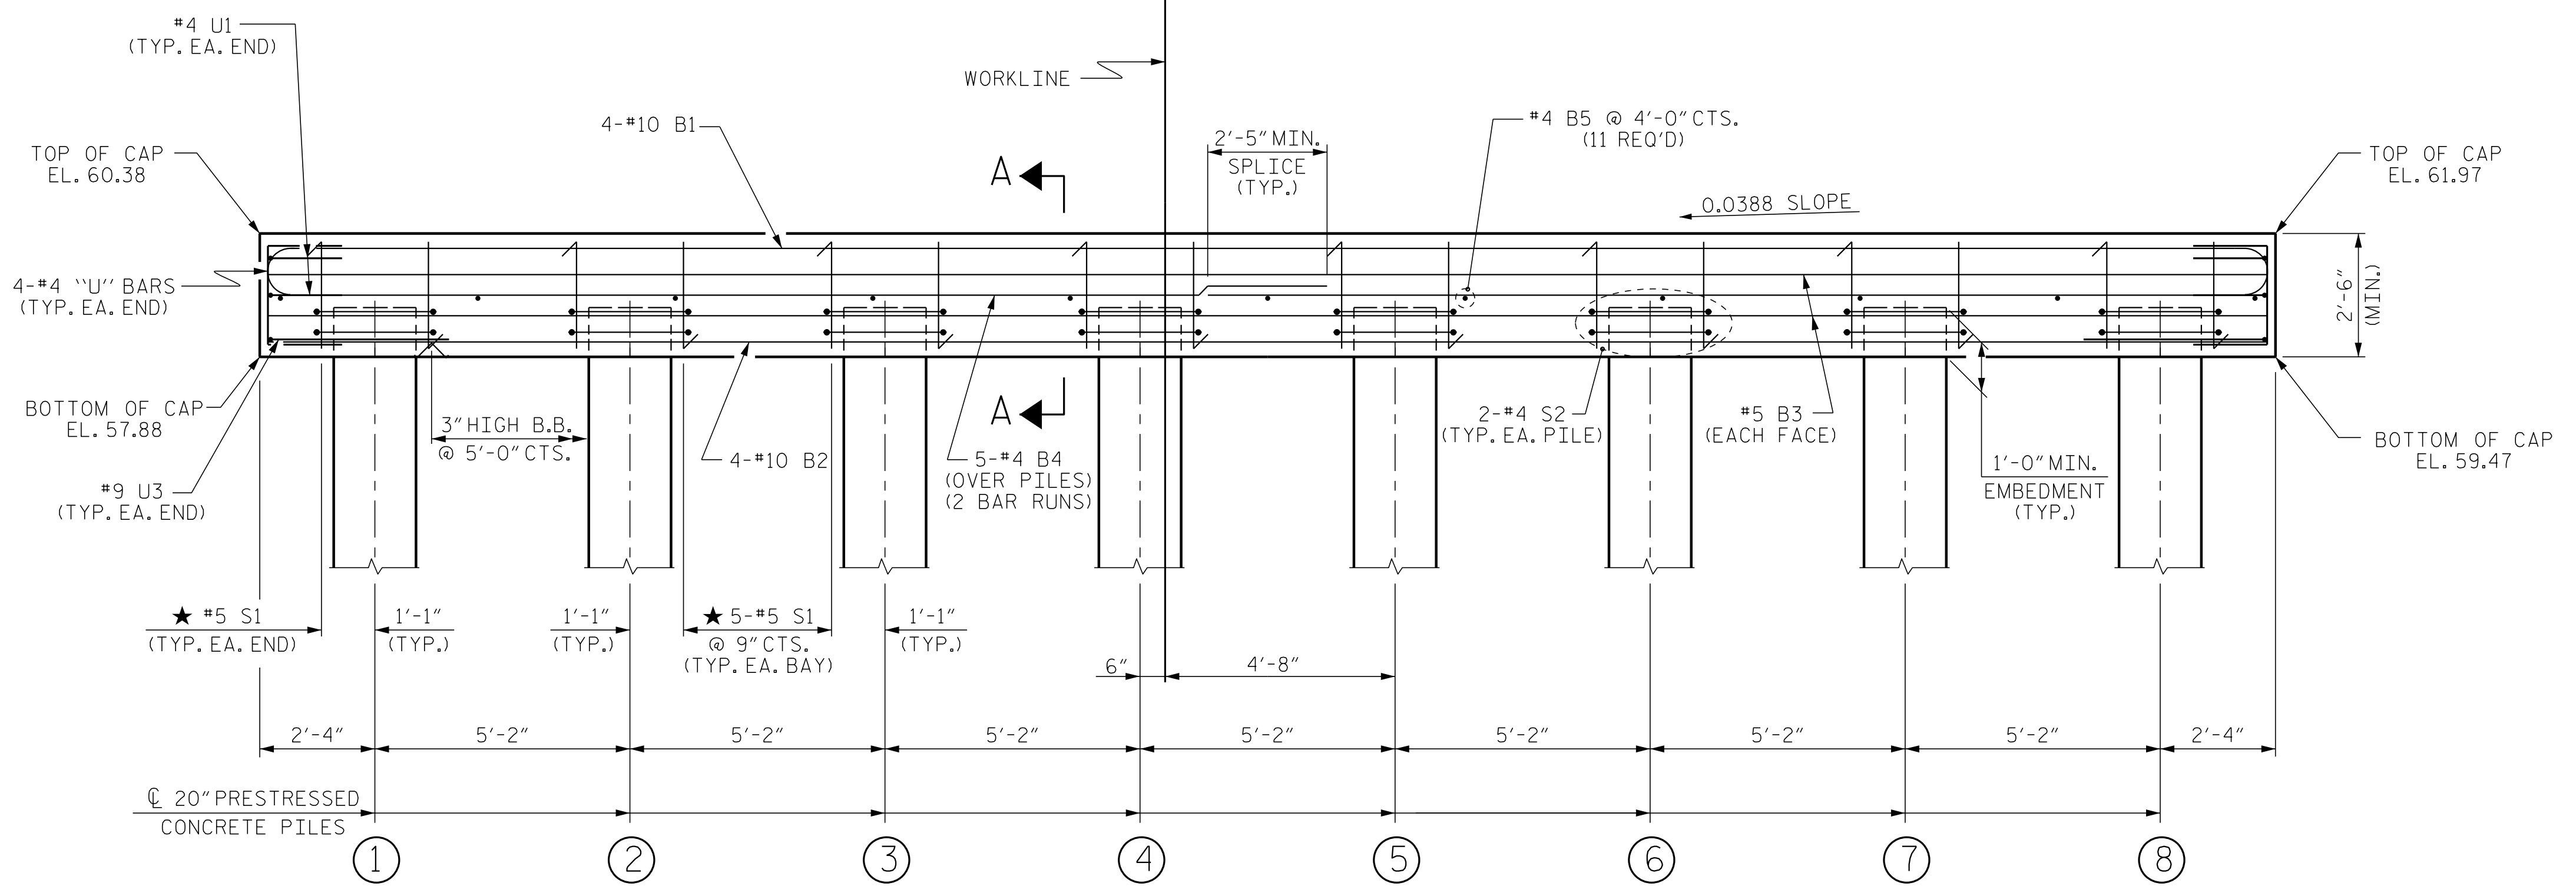


**ELEVATION**

FOR SECTION A-A, SEE SHEET 2 OF 2

PROJECT NO. BR-0112  
EDGEcombe COUNTY  
 STATION: 16+42.60 -L-

SHEET 1 OF 2

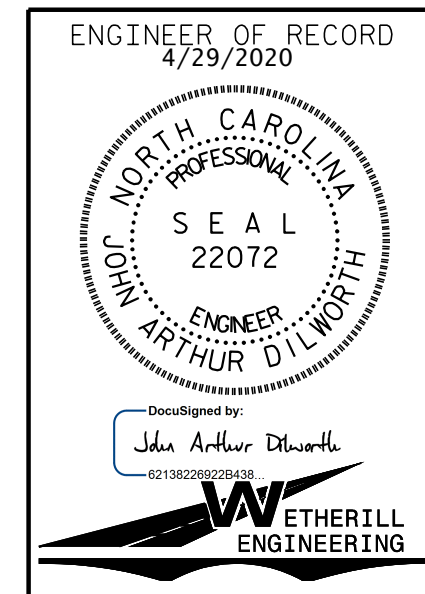

STATE OF NORTH CAROLINA  
 DEPARTMENT OF TRANSPORTATION  
 RALEIGH

SUBSTRUCTURE  
 BENT No. 2

REVISIONS						SHEET NO.
NO.	BY:	DATE:	NO.	BY:	DATE:	S-17
1			3			TOTAL SHEETS
2			4			21

DOCUMENT NOT CONSIDERED FINAL  
 UNLESS ALL SIGNATURES COMPLETED

DRAWN BY: J. PENDERGRAFT DATE: 11-19  
 CHECKED BY: B.C. HUNT DATE: 11-19

P:\2019\19105.01 BR-0112\Structures\DWG\BR0112\_STR\_B1.dgn  
 1/8/2020 2:07:07 PM