

2/17/2020 10:05:01 BR-0112 Traffic Signing and Delineation Pavement Markings Design Sheets BR-0112\_PMP\_01.dgn  
 User: AHayes

**CONTRACT: N/A T.I.P.: BR-0112**

**STATE OF NORTH CAROLINA  
 DEPARTMENT OF TRANSPORTATION**

**BRIDGE #320035**

<b>TIP NO.</b> BR-0112	<b>SHEET NO.</b> PMP-01
APPROVED:	
DATE: 2/17/2020	
<b>DOCUMENT NOT CONSIDERED FINAL                  UNLESS ALL SIGNATURES COMPLETED</b>	

**PAVEMENT MARKING PLAN  
 EDGEcombe COUNTY**

**INDEX**

SHEET NO.	DESCRIPTION
PMP-01	PAVEMENT MARKING PLAN TITLE AND SCHEDULE SHEET
PMP-02	PAVEMENT MARKING DETAIL

**GENERAL NOTES**

THE FOLLOWING GENERAL NOTES APPLY AT ALL TIMES FOR THE DURATION OF THE CONSTRUCTION PROJECT, EXCEPT WHEN OTHERWISE NOTED IN THE PLAN, OR DIRECTED BY THE ENGINEER.

A) INSTALL PAVEMENT MARKINGS AND PAVEMENT MARKERS ON THE FINAL SURFACE AS FOLLOWS:

ROAD NAME	MARKING	MARKER
1) SR 1616	PAINT	NONE


B) PLACE TWO APPLICATIONS OF PAINT PAVEMENT MARKINGS ON THE FINAL WEARING SURFACE. PLACE THE SECOND APPLICATION OF PAINT UPON SUFFICIENT DRYING TIME OF THE FIRST.

C) TIE PROPOSED PAVEMENT MARKING LINES TO EXISTING PAVEMENT MARKING LINES.

D) REMOVE/REPLACE ANY CONFLICTING/DAMAGED PAVEMENT MARKINGS AND MARKERS.

E) PASSING ZONES WILL BE DETERMINED IN THE FIELD AND MUST BE APPROVED BY THE ENGINEER.

F) ALL STATIONS ARE CONSIDERED PLUS/MINUS (+/-).

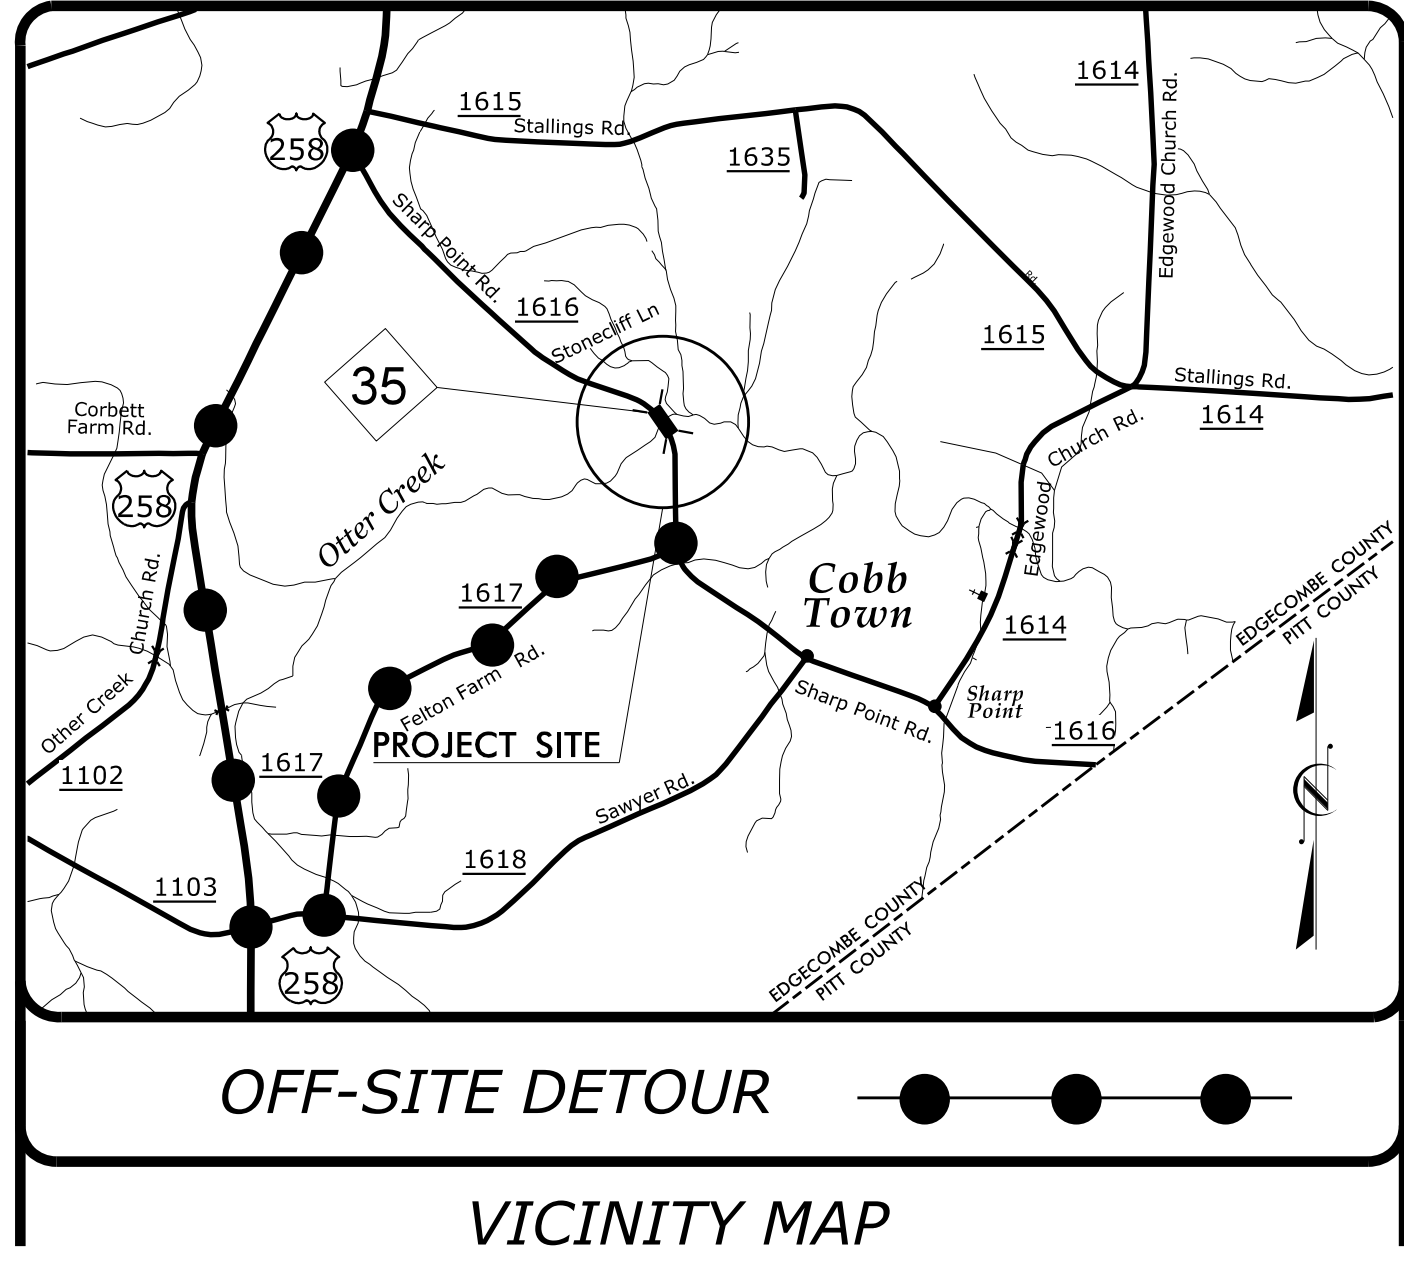

**FINAL PAVEMENT MARKING SCHEDULE**

SYMBOL	DESCRIPTION	PAY ITEM
P1	WHITE SOLID EDGE/LANE LINE	PAINT (4", 90 MILS)
P13	YELLOW DOUBLE CENTER	PAINT (4", 90 MILS)

**ROADWAY STANDARD DRAWING**

THE FOLLOWING ROADWAY STANDARDS AS APPEAR IN "ROADWAY STANDARD DRAWINGS" - PROJECT SERVICES UNIT - N.C. DEPARTMENT OF TRANSPORTATION - RALEIGH, N.C., DATED JANUARY 2018 ARE APPLICABLE TO THIS PROJECT AND BY REFERENCE HEREBY ARE CONSIDERED A PART OF THESE PLANS:



STD. NO.	TITLE
1205.01	PAVEMENT MARKINGS - LINE TYPES AND OFFSETS
1205.02	PAVEMENT MARKINGS - TWO-LANE AND MULTILANE ROADWAYS
1205.12	PAVEMENT MARKINGS - BRIDGES
1250.01	RAISED PAVEMENT MARKERS - INSTALLATION SPACING
1251.01	RAISED PAVEMENT MARKERS - PERMANENT AND TEMPORARY
1261.01	GUARDRAIL AND BARRIER DELINEATORS - INSTALLATION SPACING
1261.02	GUARDRAIL AND BARRIER DELINEATORS - TYPES AND MOUNTING
1262.01	GUARDRAIL END DELINEATION
1264.01	OBJECT MARKERS - TYPES
1264.02	OBJECT MARKERS - INSTALLATION



**LOCATION: BRIDGE NO. 320035 OVER OTTER CREEK  
 ON SR 1616 (SHARP POINT RD.)**

**TYPE OF WORK: GRADING, DRAINAGE, PAVING & STRUCTURE**

<b>PLAN SUBMITTED TO:</b>  Ayman I. Alqudwah, PE, Signing and Delineation Regional Engineer	
---	--

<b>PLAN PREPARED BY: Wetherill Engineering, Inc.</b>  NOSAKHERE WALCOTT, P.E. PROJECT MANAGER D. ALLEN HAYES, E.I. TRANSPORTATION ENGINEER	<p style="font-size: 8px;">                 1223 Jones Franklin Rd.                  Raleigh, N.C. 27605                  License No. F-9377                  Bus: 919 851 8077                  Fax: 919 851 8107             </p> <p style="font-size: 8px;">                 TRANSPORTATION PLANNING/DESIGN - BRIDGE/STRUCTURE DESIGN                  CIVIL/SITE DESIGN - GIS/GPS - CONSTRUCTION OBSERVATION             </p>
---	---

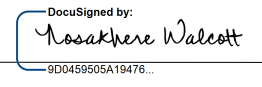TIP NO.	SHEET NO.
BR-0112	PMP-02
APPROVED: 	
DATE: 2/17/2020	
SEAL	
	
<b>DOCUMENT NOT CONSIDERED FINAL UNLESS ALL SIGNATURES COMPLETED</b>	

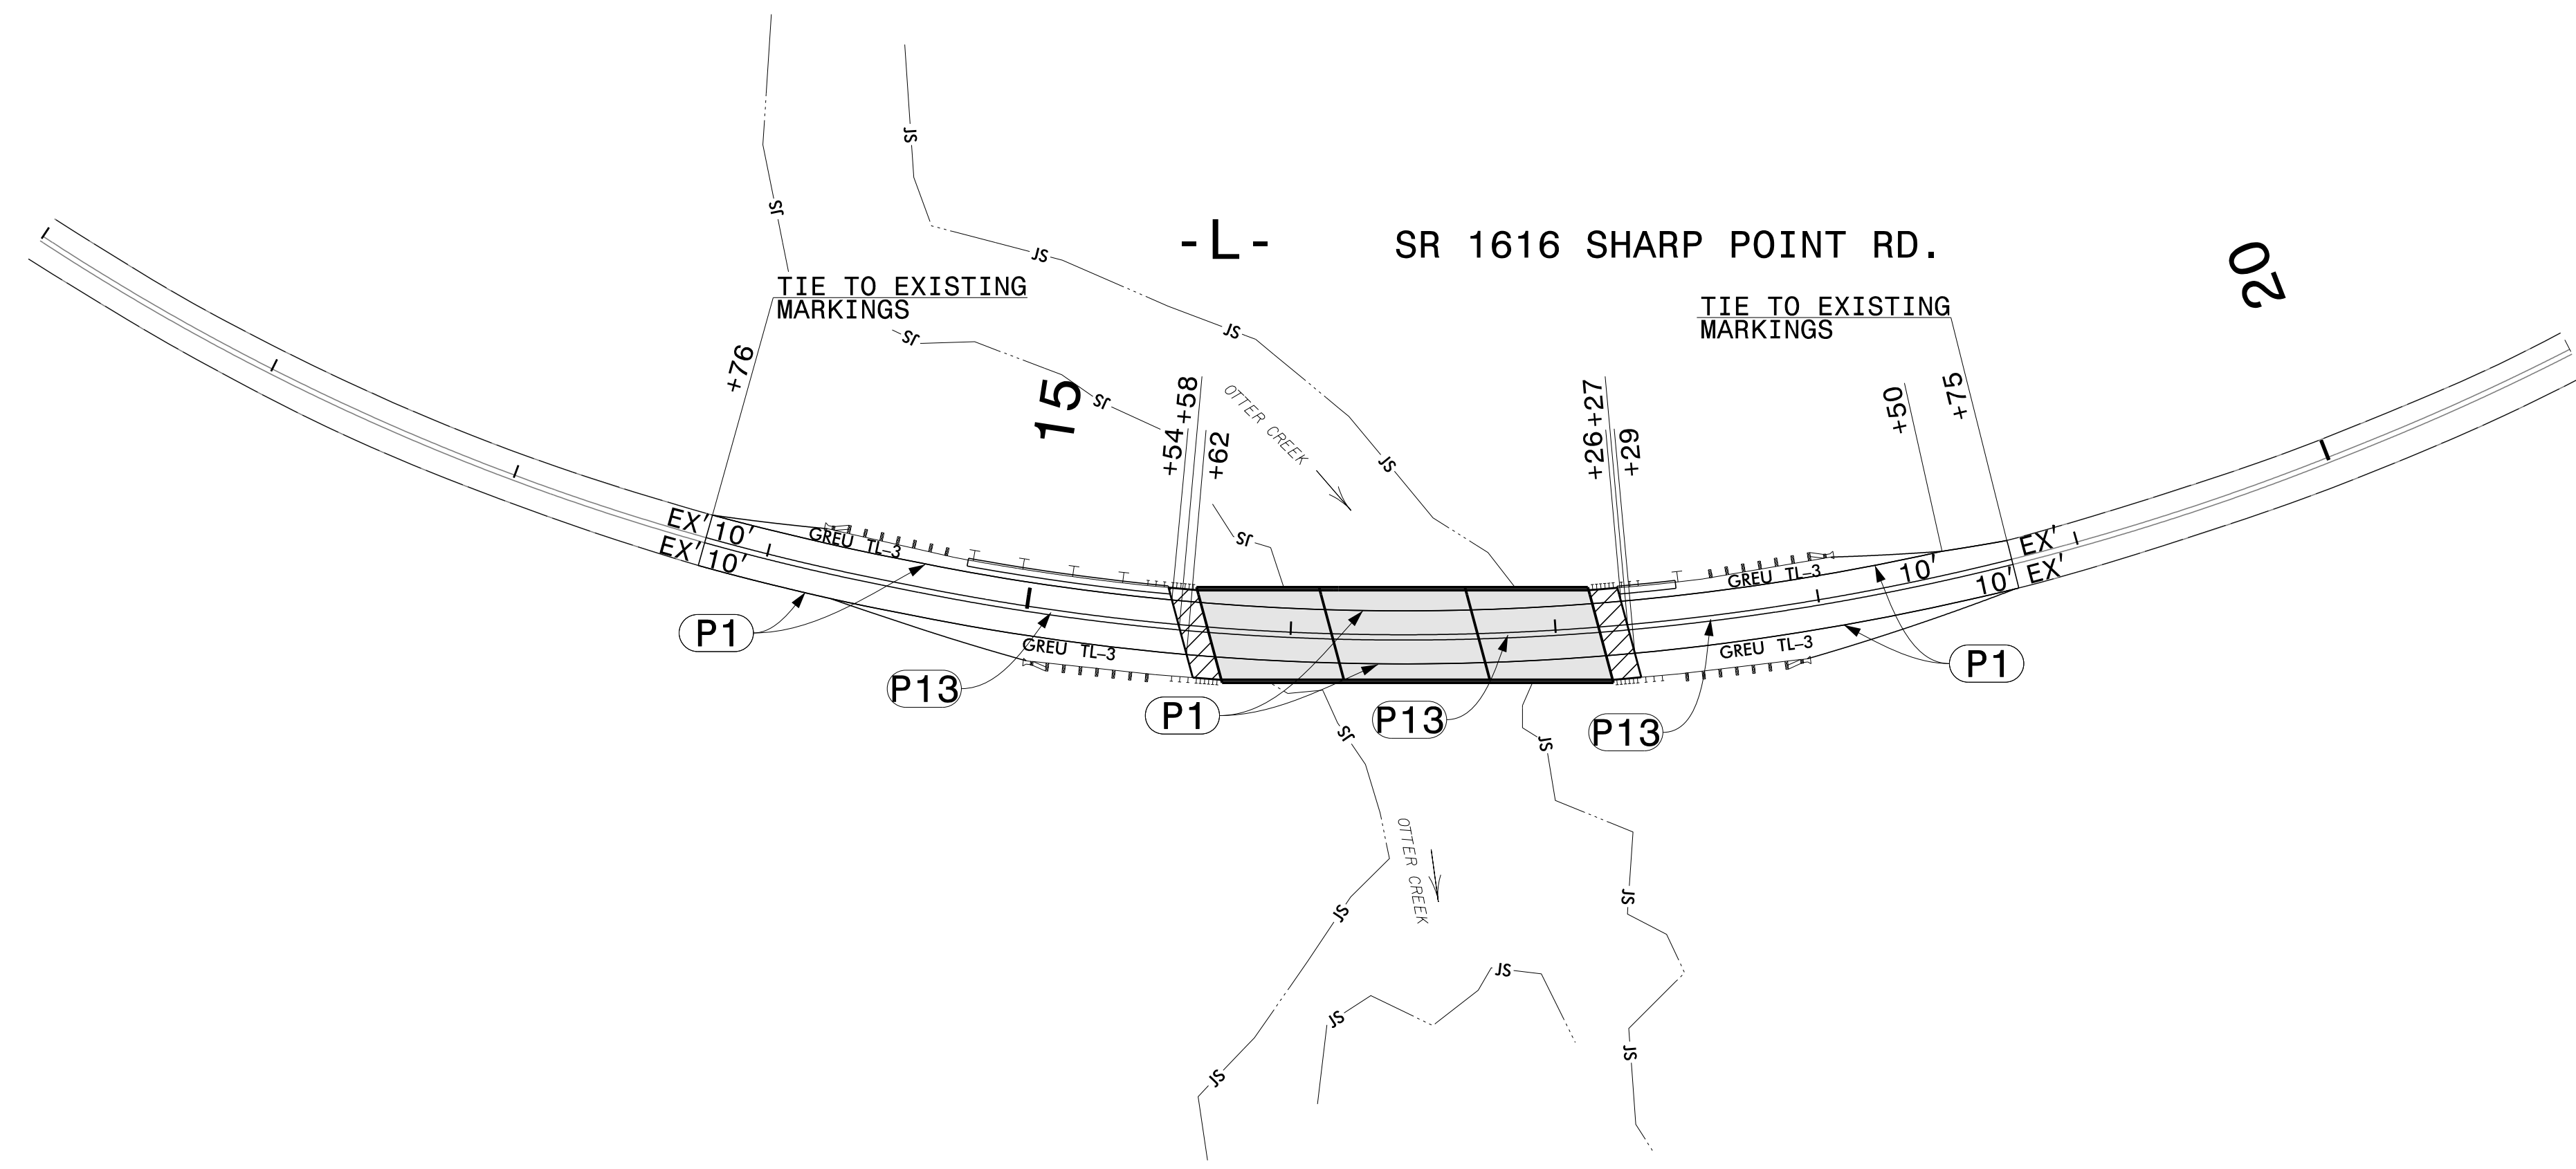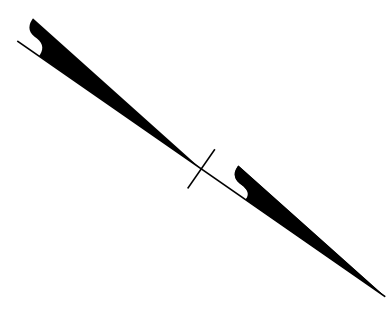

2/17/2020  
 P:\2019\19105.01\_BR-012\_Traffic Signing and Delineation\Pavement Markings\Design\Sheets\BR-012\_PMP-02.dgn  
 User: AHayes

**PAVEMENT MARKING DETAIL**