
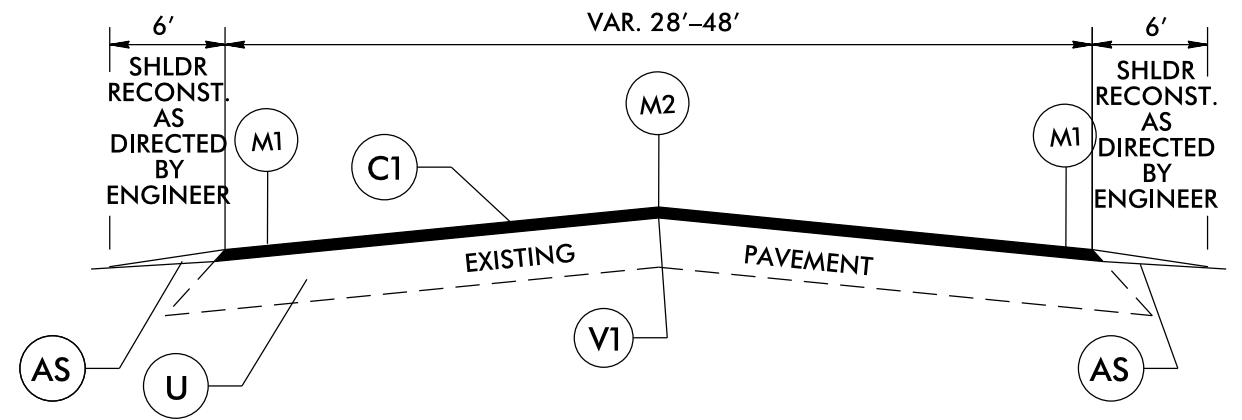



RESURFACING DETAILS

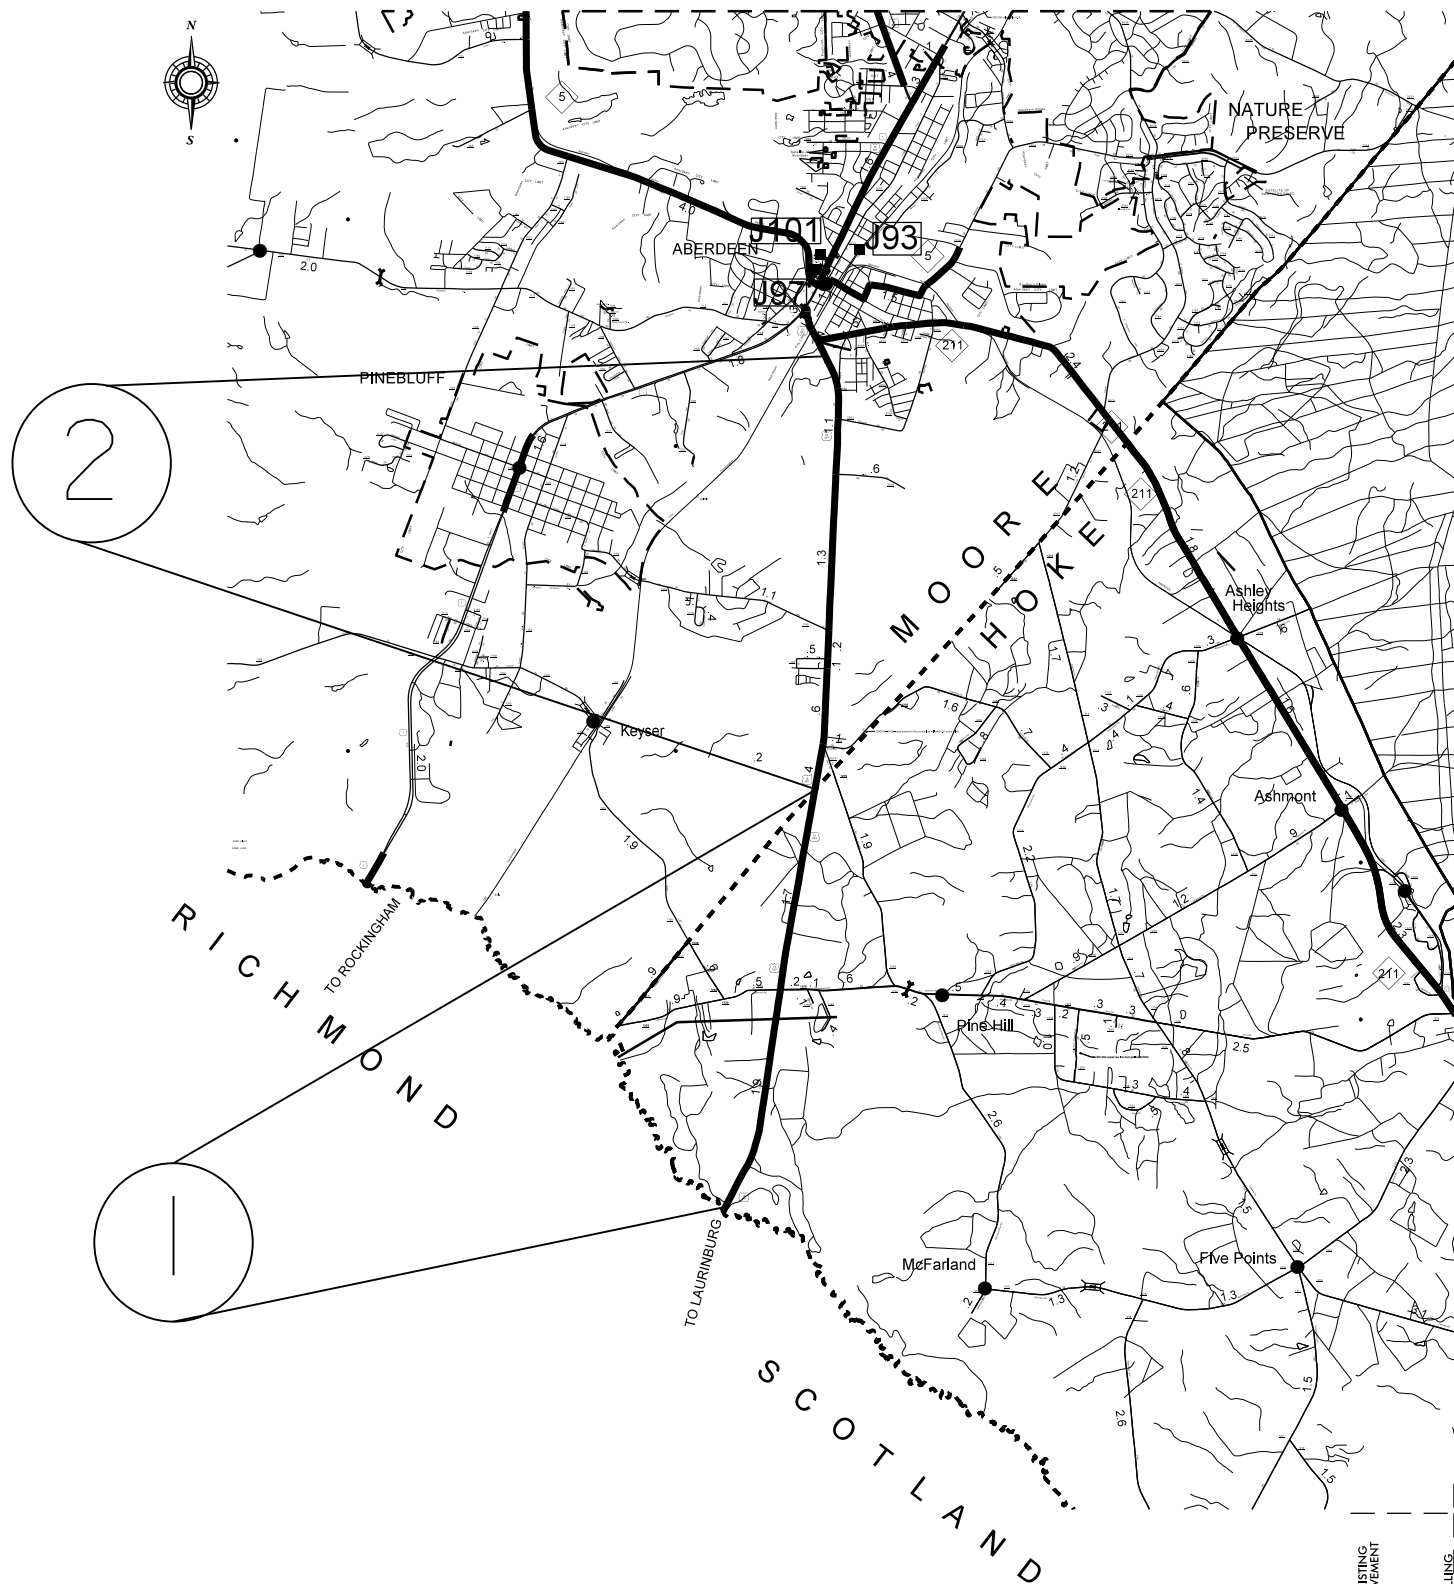

TYPICAL SECTION NO. 1


PAVEMENT SCHEDULE

C1	PROP. APPROX. 1.5" ASPHALT CONC. SURFACE COURSE, TYPE S9.5C, AT AN AVERAGE RATE OF 168 LBS. PER SQ. YD.
M1	MILLED RUMBLE STRIP (EDGE LINE, SEE SHEET 2)
M2	MILLED RUMBLE STRIP (CENTERLINE, SEE SHEET 2)
AS	AGGREGATE SHOULDER BORROW
U	EXISTING PAVEMENT
V1	1.5" MILLING

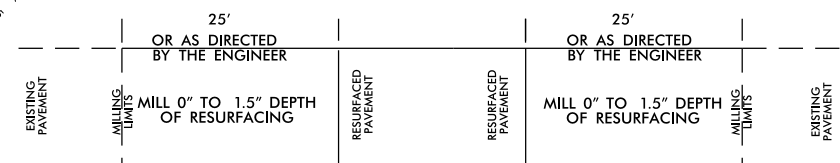

PAVEMENT TIE-IN DETAIL

DETAILS OF PATCHING EXISTING PAVEMENT PRIOR TO RESURFACING

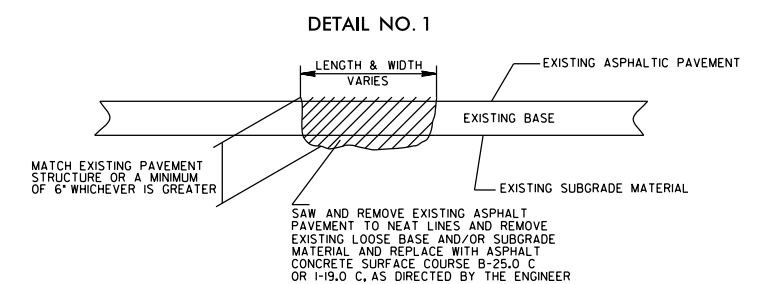

** MILLING TO BE PAID FOR AS INCIDENTAL MILLING