


** REFER TO RSD 1101.03, SHEET 1, FOR WORK ZONE SIGN SPACING REQUIRED ALONG BRANTON RD **

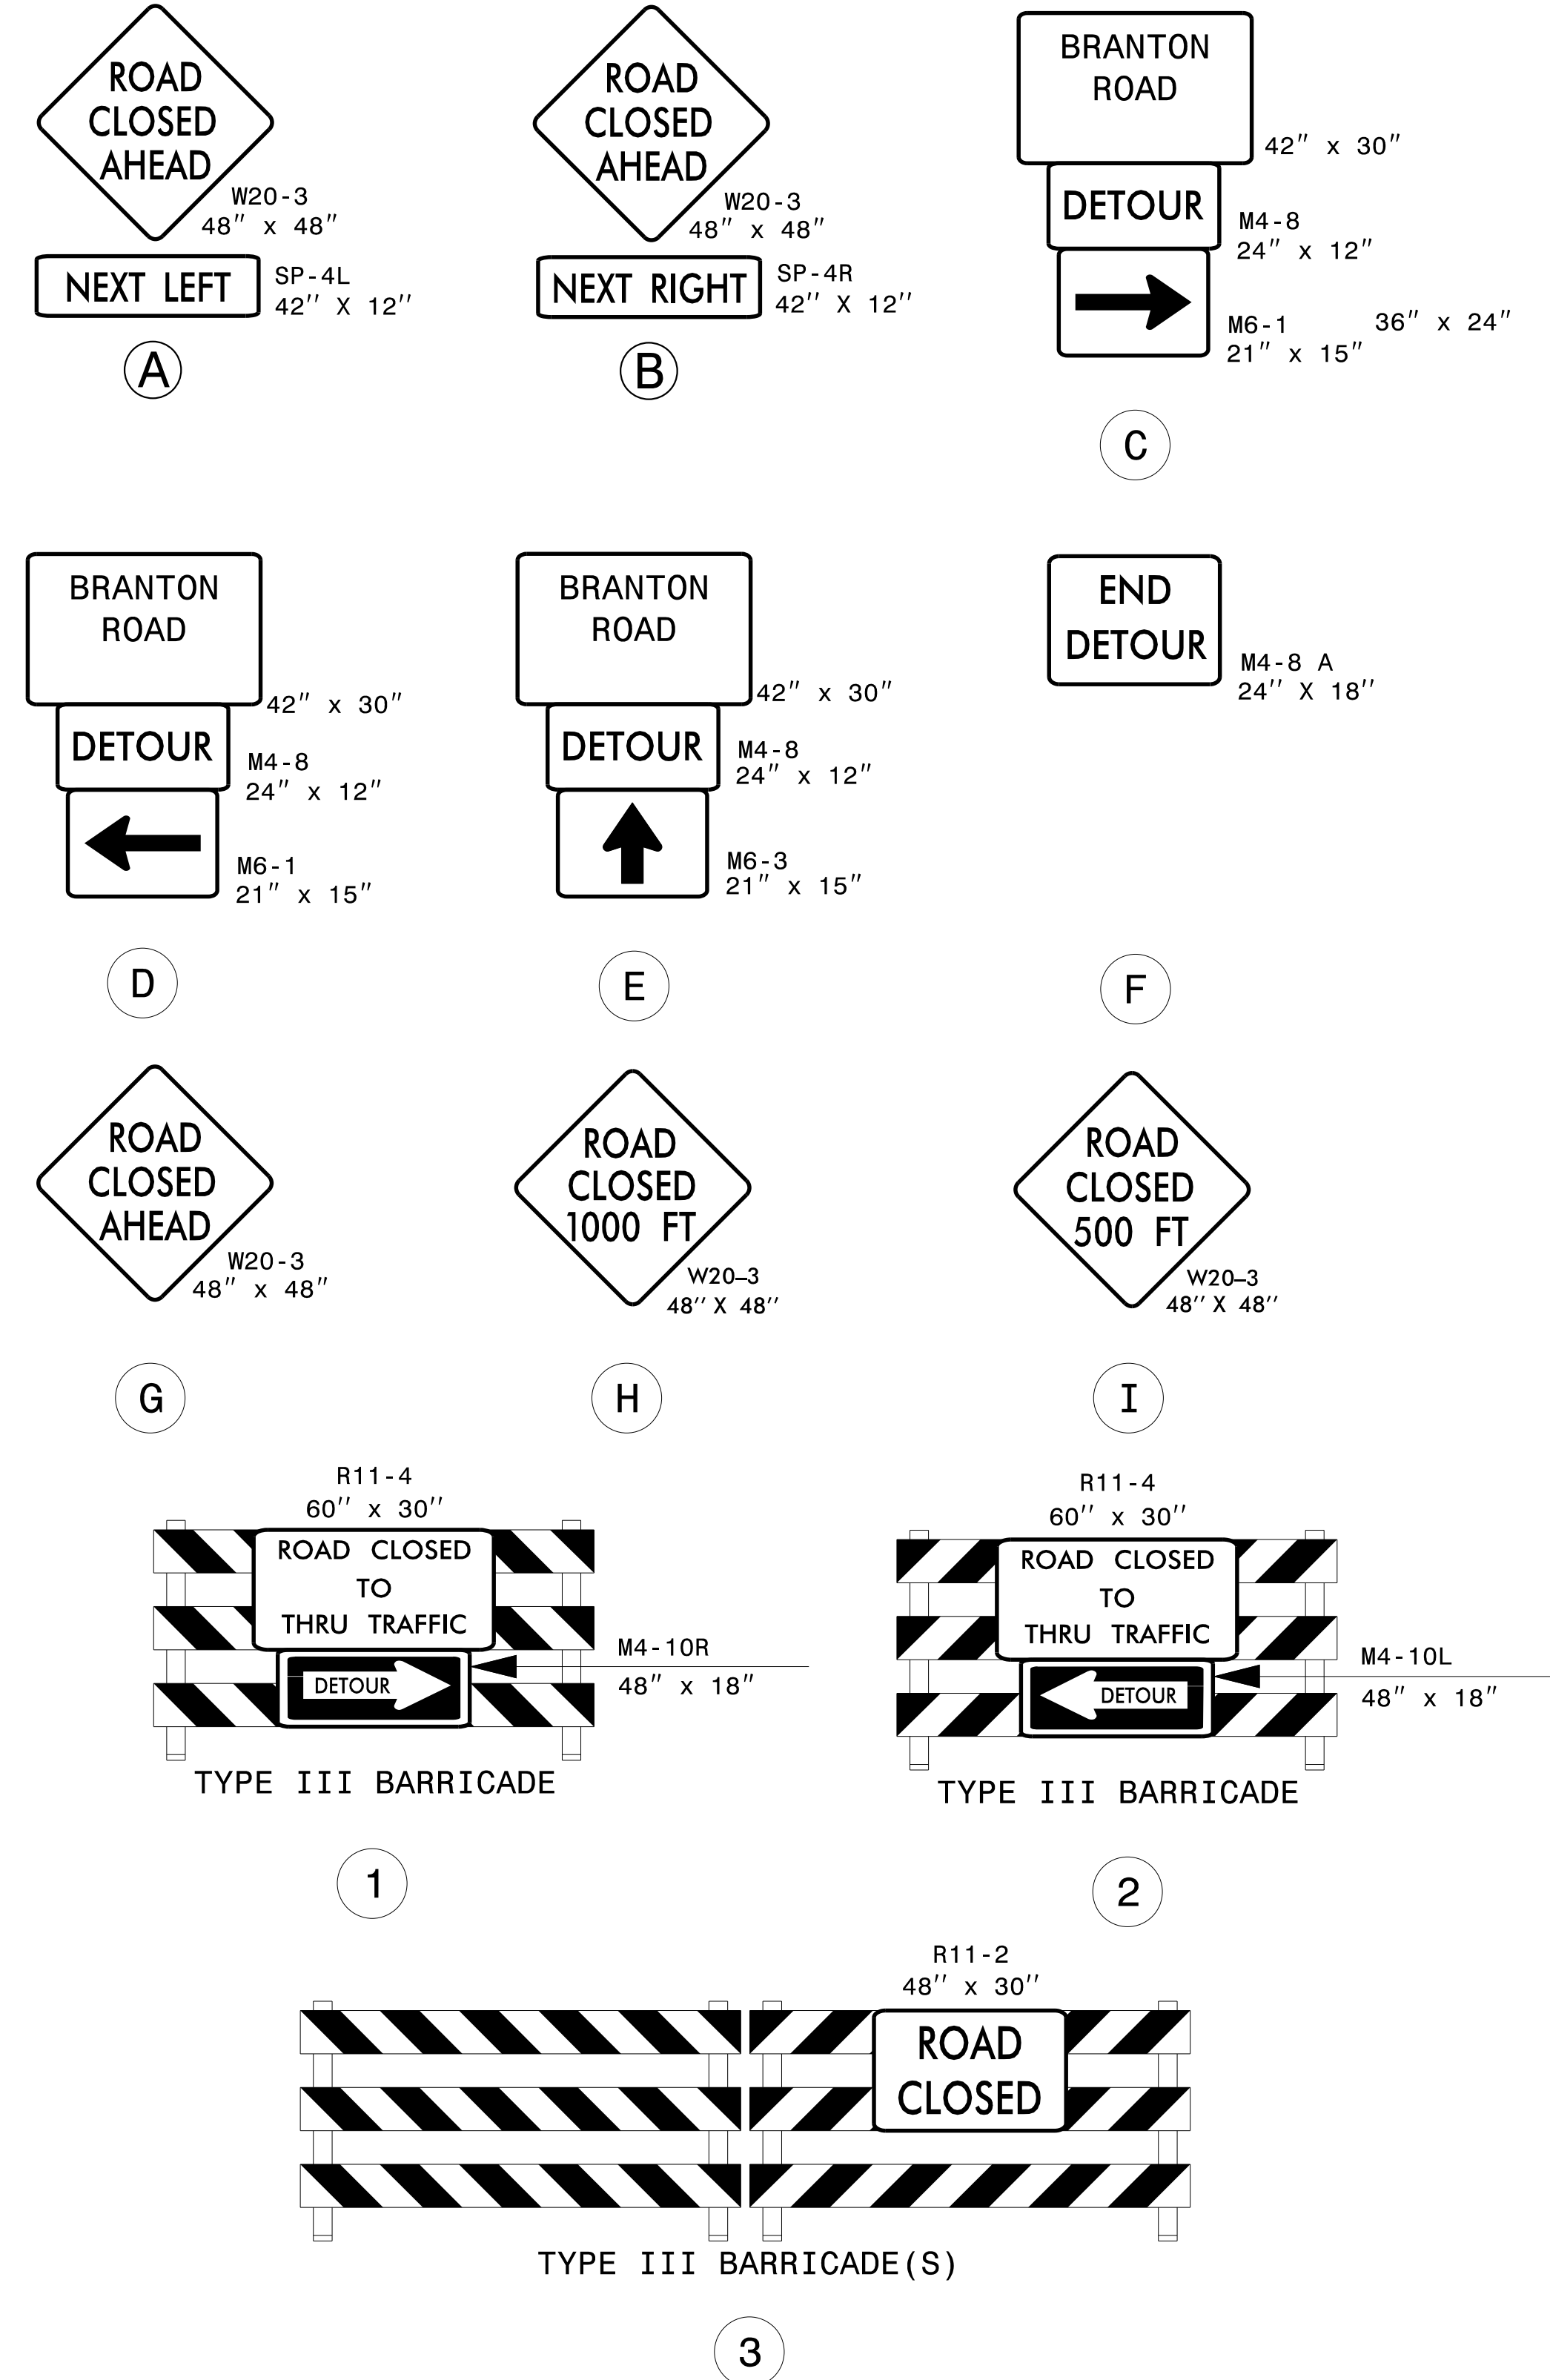

APPROVED: <u>Don A. Parker</u> DATE: 11/9/2020 		BR-0114 OFFSITE DETOUR ROUTE AND ROAD CLOSURE
DOCUMENT NOT CONSIDERED FINAL UNLESS ALL SIGNATURES COMPLETED		

11/5/2020
 C:\Users\maddock\OneDrive\Desktop\BR-0115 - Copy\BR-0115_0114_TC_TMP-6.dgn
 User:maddock