

09/08/19

TIP PROJECT: BR-0115

STATE OF NORTH CAROLINA  
DIVISION OF HIGHWAYS




UTILITIES BY OTHERS PLANS  
IREDELL COUNTY

LOCATION: BRIDGE #166 OVER ROCKY CREEK  
ON SR 1595 (COOLBROOK RD)


TYPE OF WORK: POWER & COMMUNICATIONS

T.I.P. NO.	SHEET NO.
BR-0115	UO-1

NOTE:  
ALL UTILITY WORK SHOWN ON THIS SHEET IS DONE BY OTHERS.  
NO PAYMENT WILL BE MADE TO THE CONTRACTOR FOR UTILITY WORK SHOWN ON THIS SHEET.

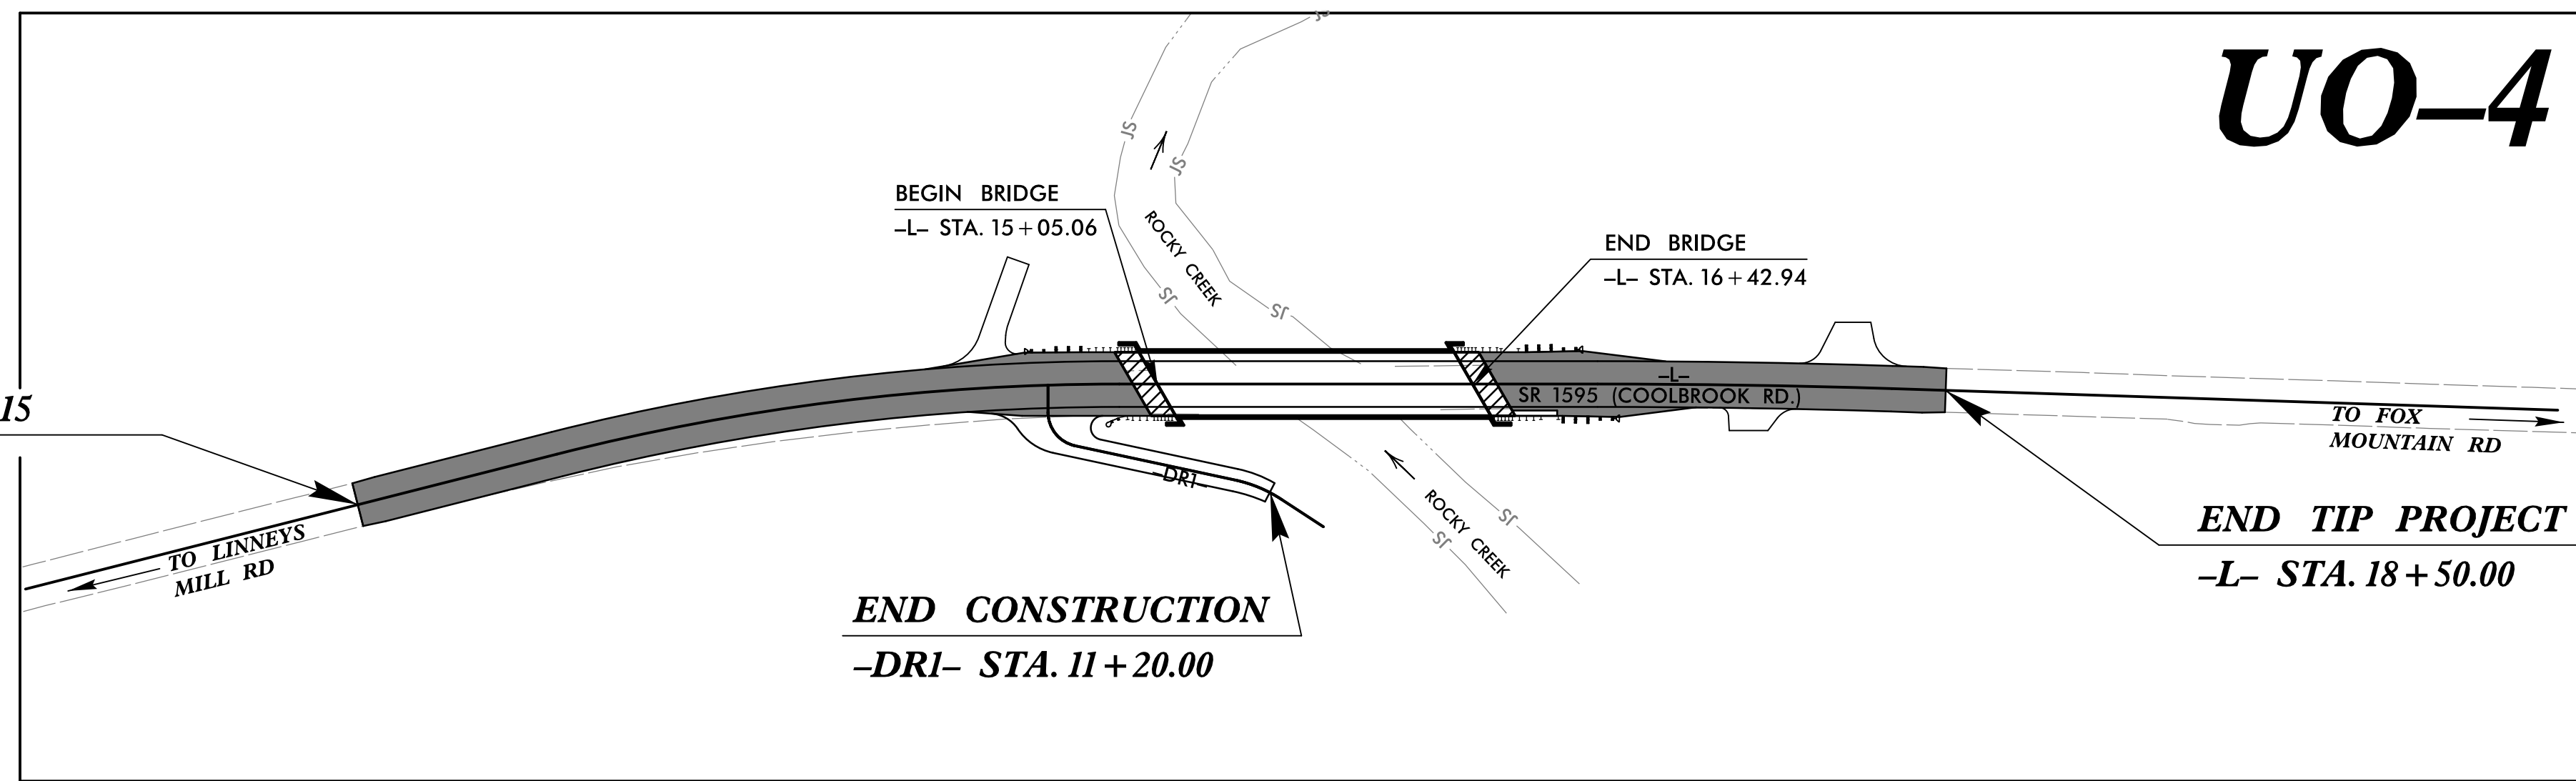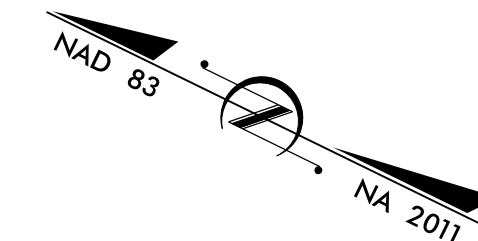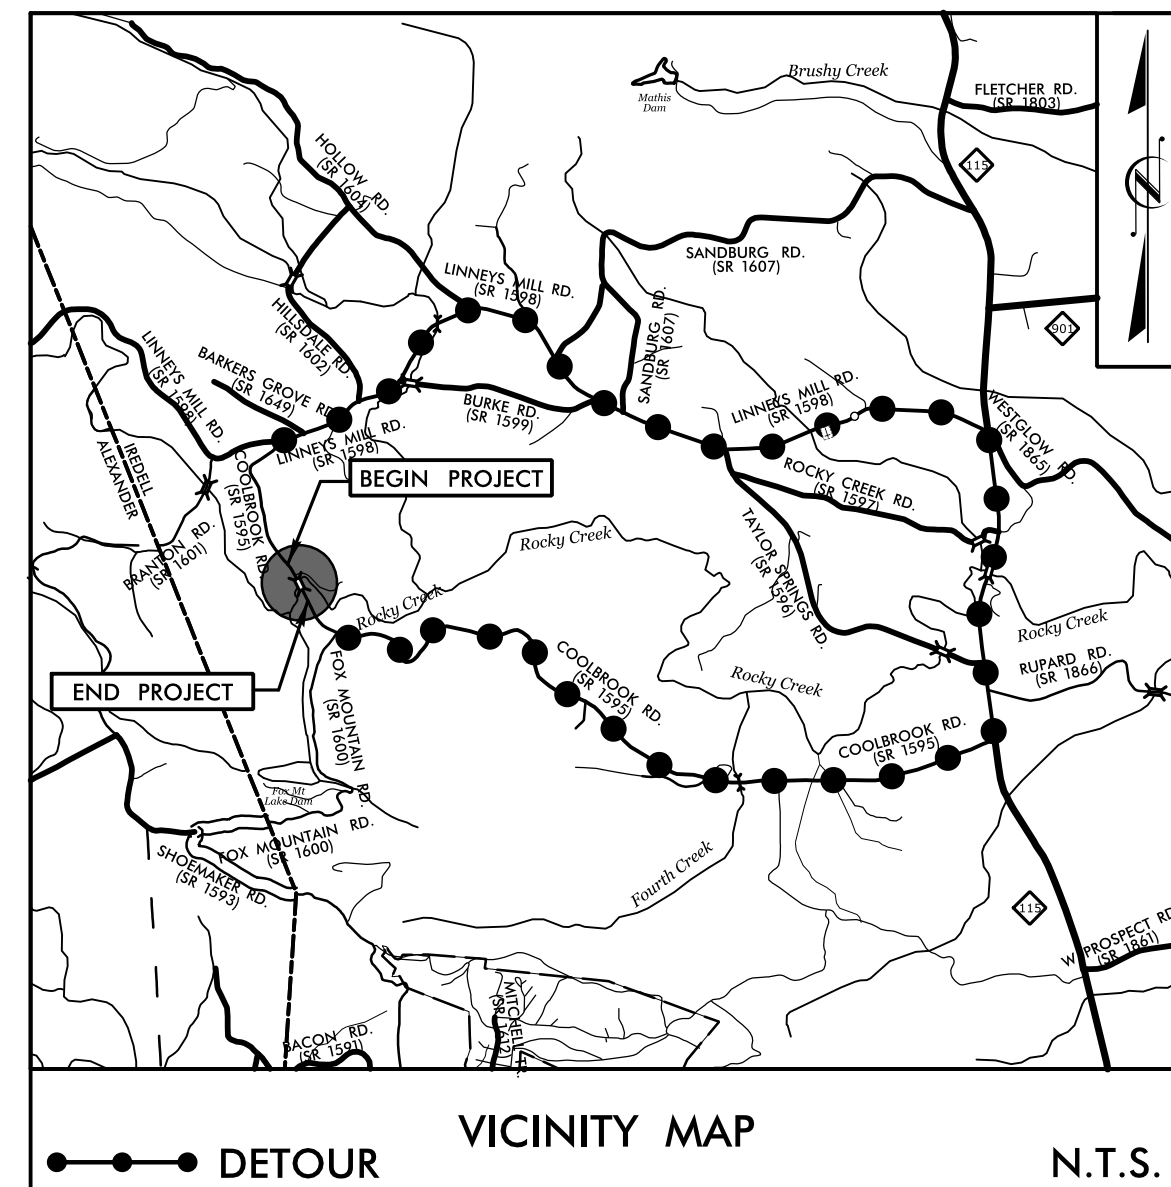

5/6/2020 R:\Utilities\Engineering\UBO\Proj\UBO Sheets\BR-0115\_ut\_rdy\_psh01.tsh.dgn JoshBR

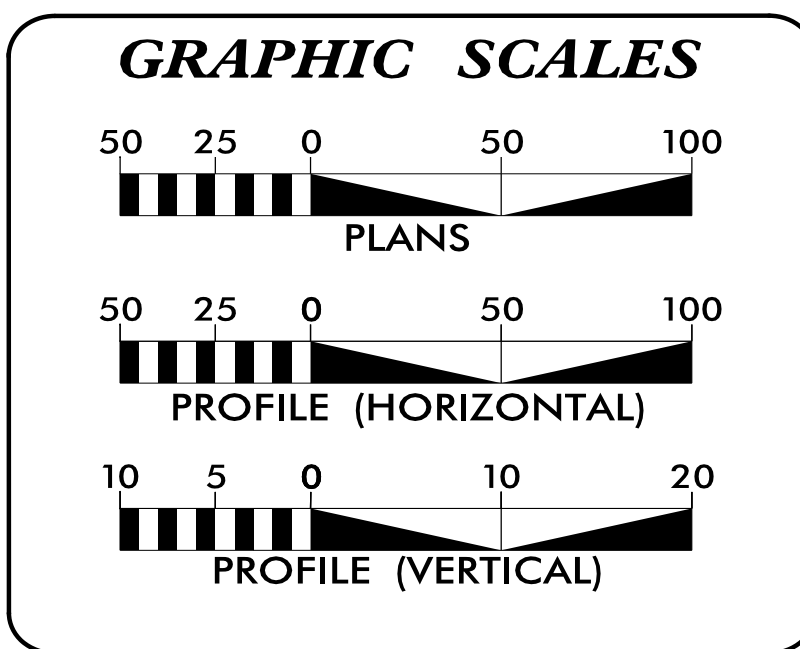

INDEX OF SHEETS

SHEET NO.:	DESCRIPTION:
UO-1	TITLE SHEET
UO-4	UBO PLAN SHEETS

UTILITY OWNERS WITH CONFLICTS

(A) POWER - ENERGY UNITED  
(B) TELEPHONE - YADTEL

PREPARED IN THE OFFICE OF:

STV Engineers, Inc.  
900 West Trade St., Suite 715  
Charlotte, NC 28202  
NC License Number F-0991

Oriana Hernandez, PE	UTILITY PROJECT MANAGER
Laura Braunfeld	PROJECT UTILITY COORDINATOR
Logan Hedrick	PROJECT UTILITY CAD

DIVISION OF HIGHWAYS  
UTILITIES UNIT  
1555 MAIL SERVICES CENTER  
RALEIGH, NC 27699-1555  
PHONE (919) 707-6690  
FAX (919) 250-4151

Amy York	UTILITIES REGIONAL ENGINEER
Greg Sealy	UTILITIES ENGINEER
Warren Anderson	UTILITIES AREA COORDINATOR
Greg Sealy	UTILITIES COORDINATOR