


STATE	PROJECT NO.	SHEET NO.	TOTAL SHEETS
N.C.		2	
WBS NO.	2020CPT.J0.J4.20601 2020CPT.J0.J4.J0601		

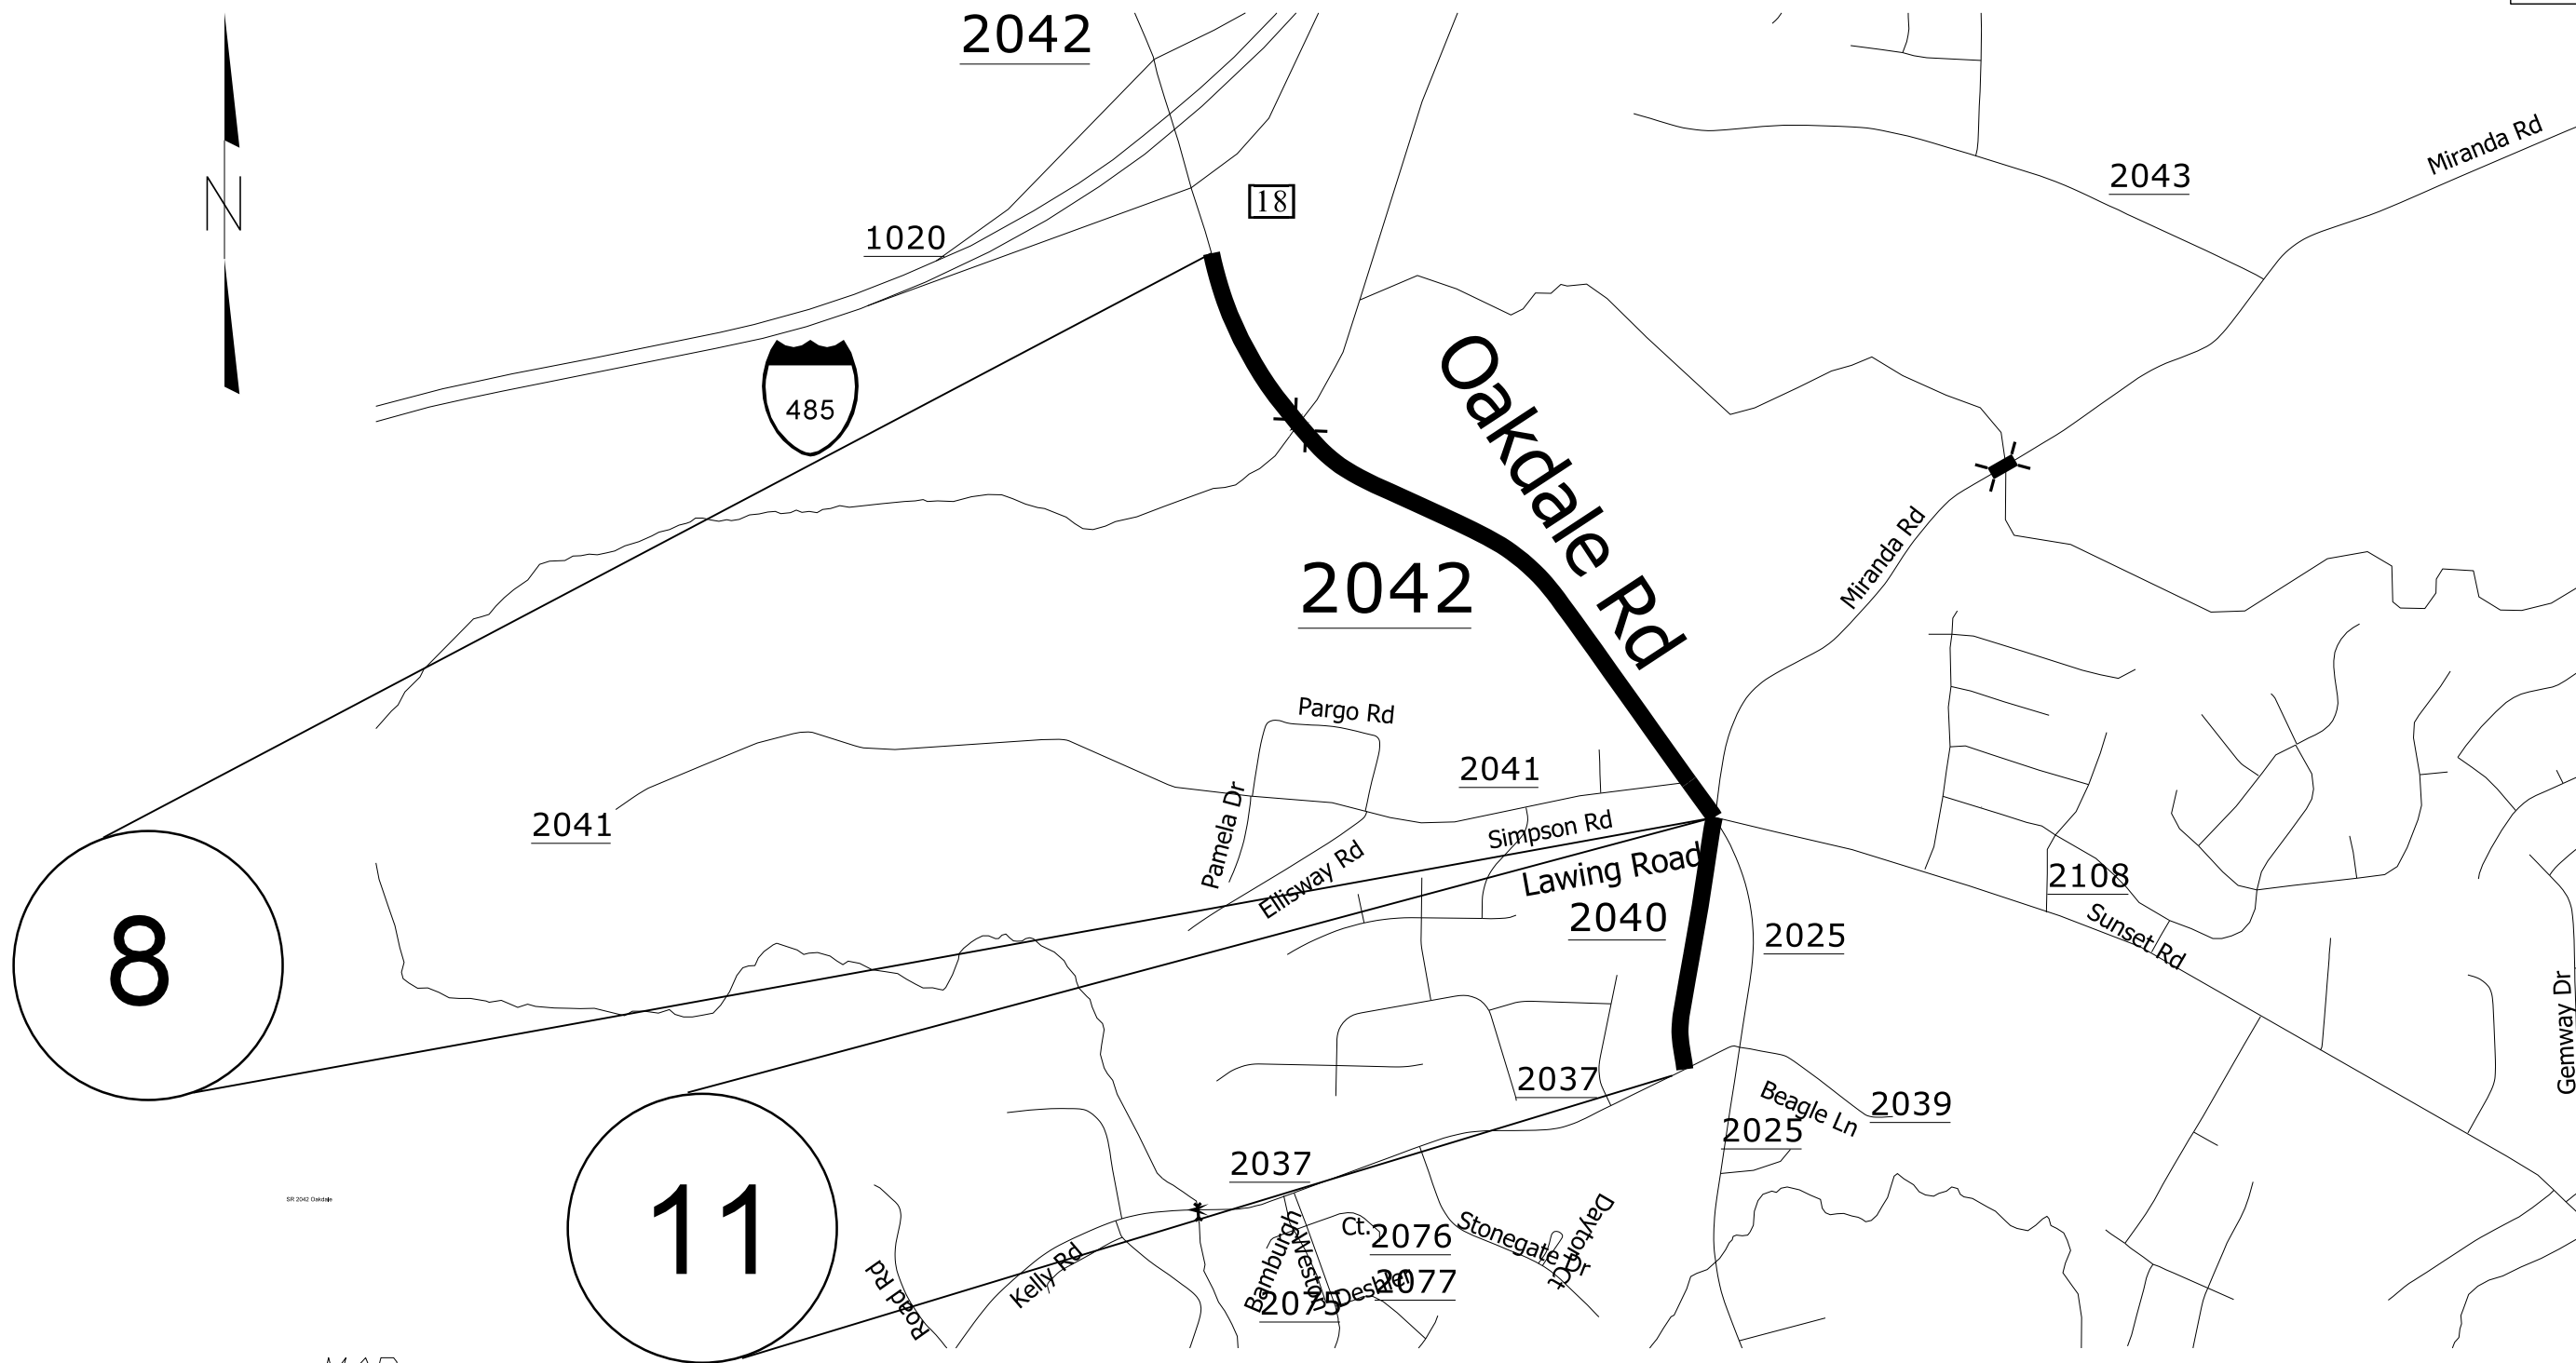

MAP

8 SR 2042 Oakdale Road
11 SR 2040 Lawing Road

Description

From Pvt joint at 3 lane section to SR 2040 Lawing Road.
From SR 2042 Oakdale Rd to SR 2037 Kelly Rd.

2021 MECKLENBURG COUNTY
RESURFACING

SCALE	-NA-		REVISIONS	
DATE	01/20			
DWG. BY	DBH			
DESIGN BY	DBH			
APPROVED				