


STATE	PROJECT NO.	SHEET NO.	TOTAL SHEETS
N.C.		3	
WBS NO.	2020CPT.10.14.2060/ 2020CPT.10.14.1060/		

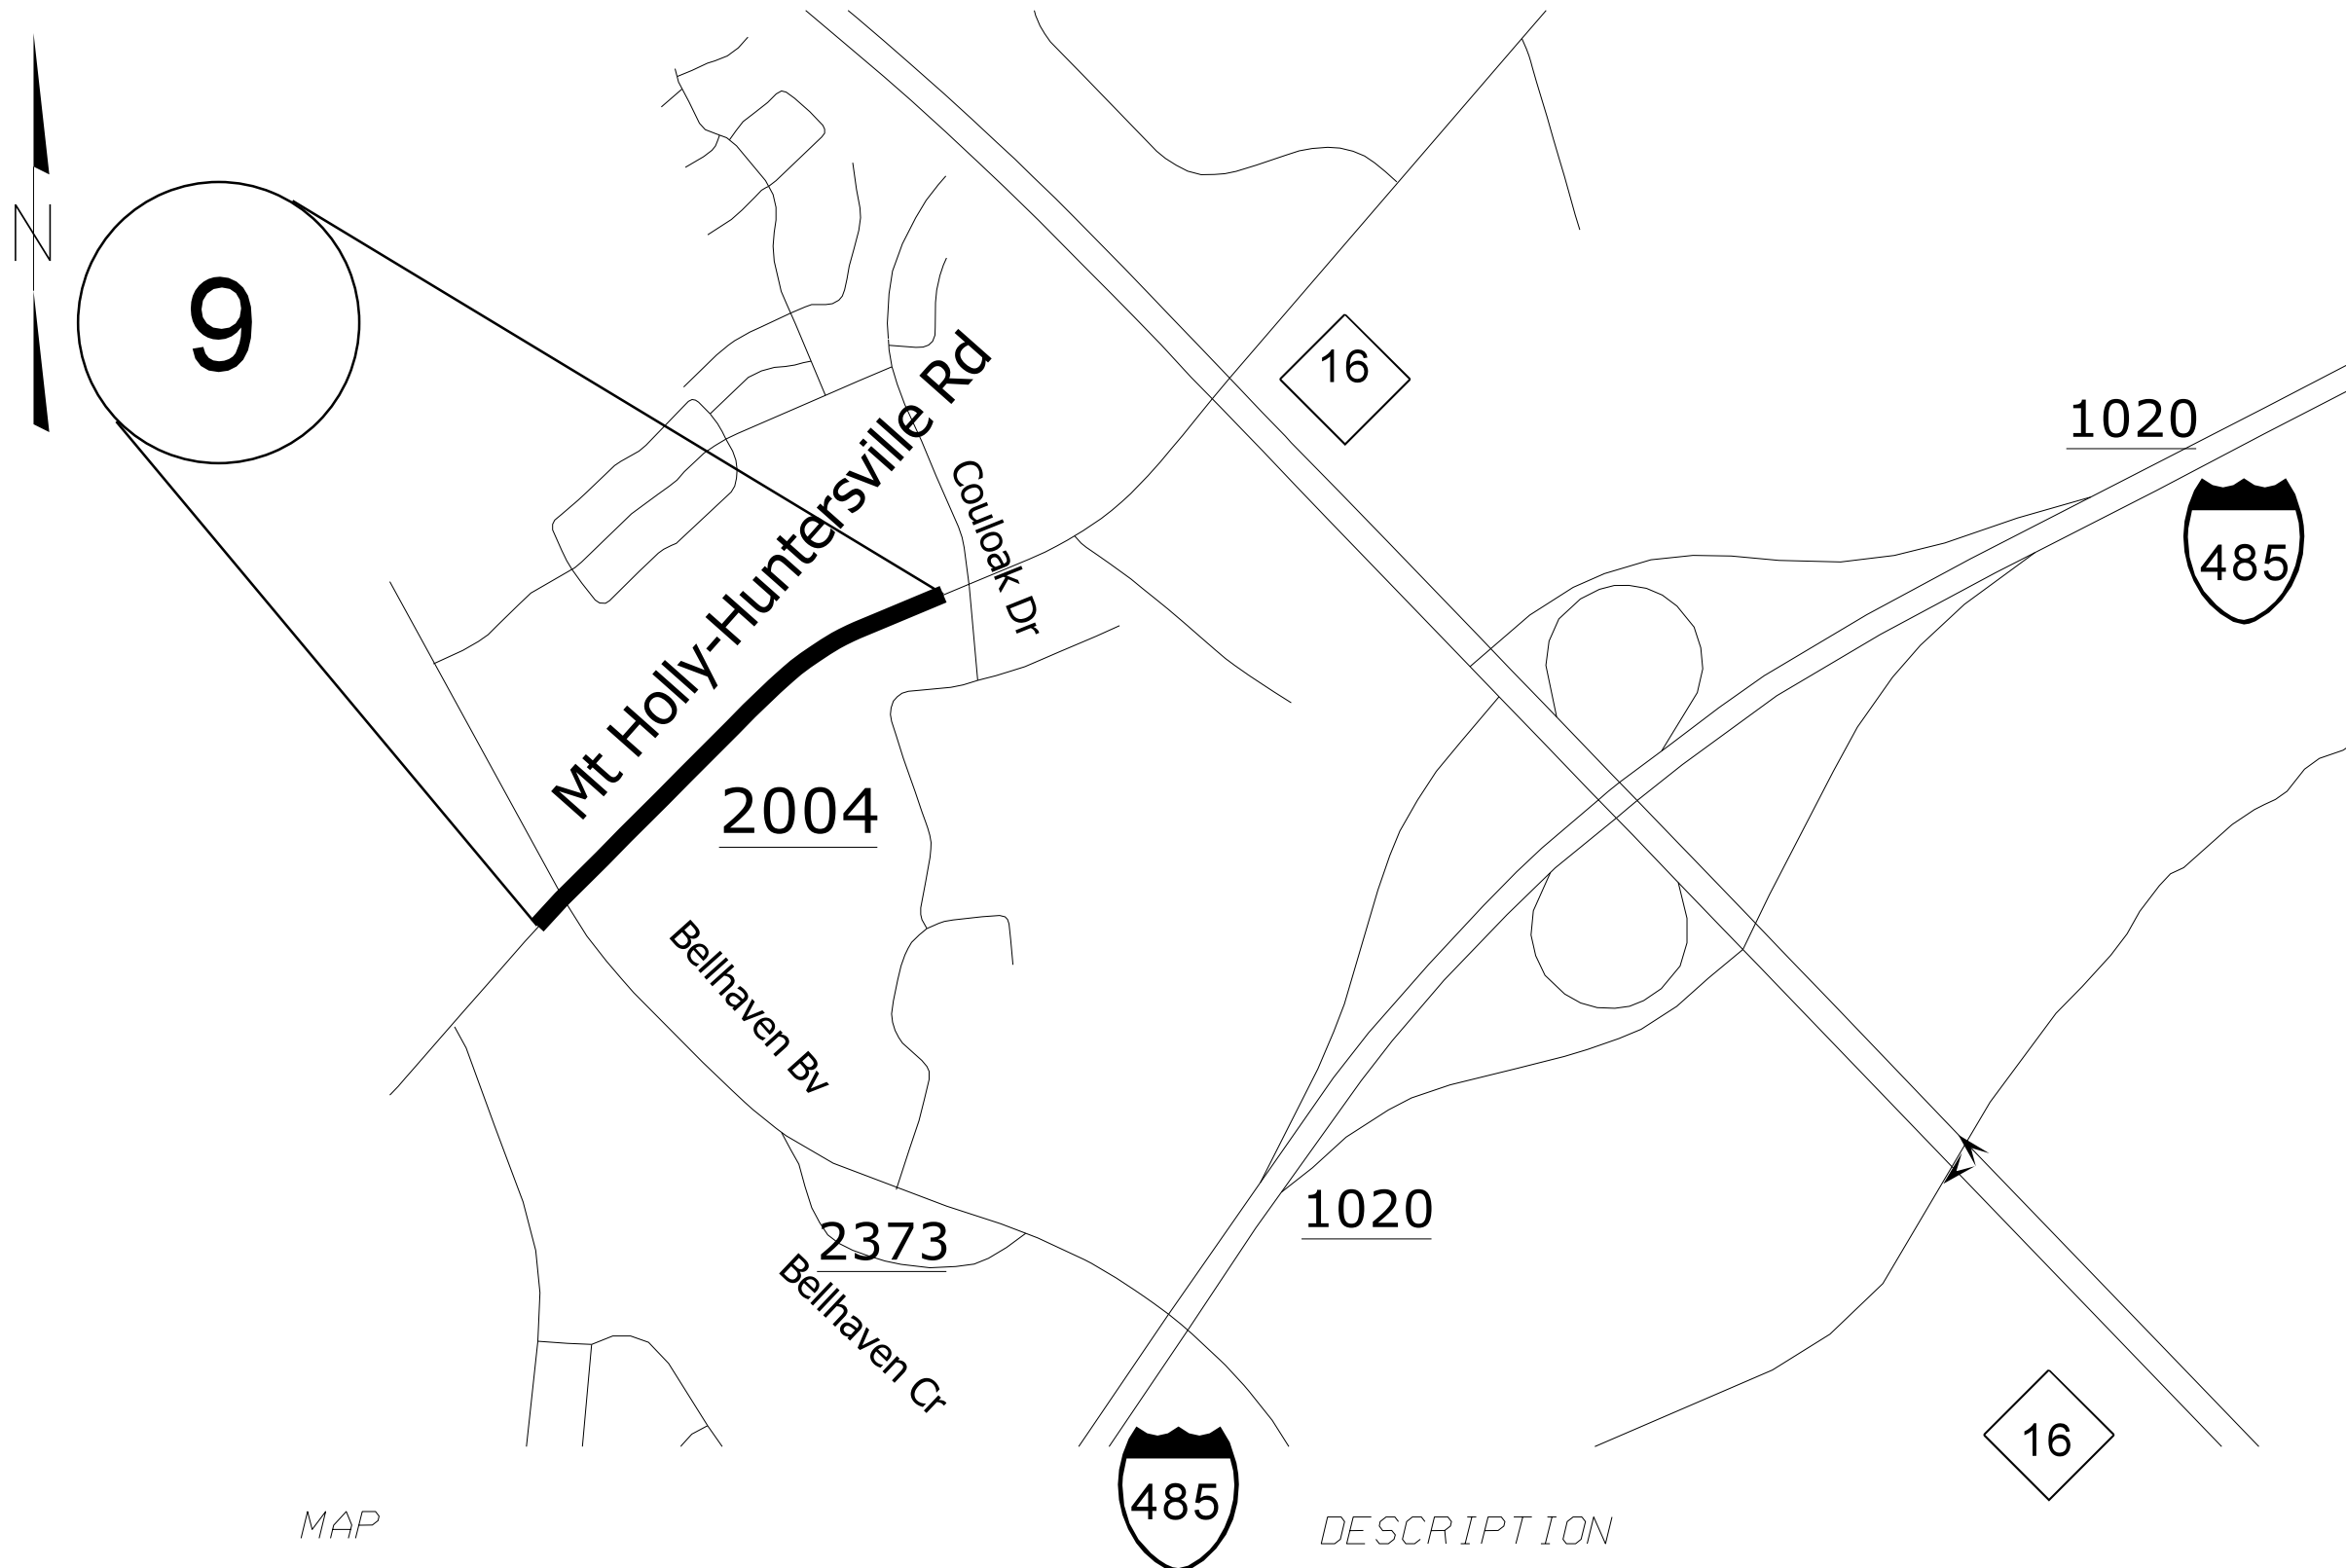


MAP

9 SR 2004 Mt Holly Huntersville.

DESCRIPTION

From through the intersection of SR 2373 Bellhaven to the Pvt Joint at Couloak.

2021 MECKLENBURG COUNTY RESURFACING		
SCALE	-NA-	
DATE	01/20	
DWG. BY	DBH	
DESIGN BY	DBH	
APPROVED		
		REVISIONS