


STATE	PROJECT NO.	SHEET NO.	TOTAL SHEETS
N.C.		5	
WBS NO.	2020CPT.10.14.20601 2020CPT.10.14.10601		

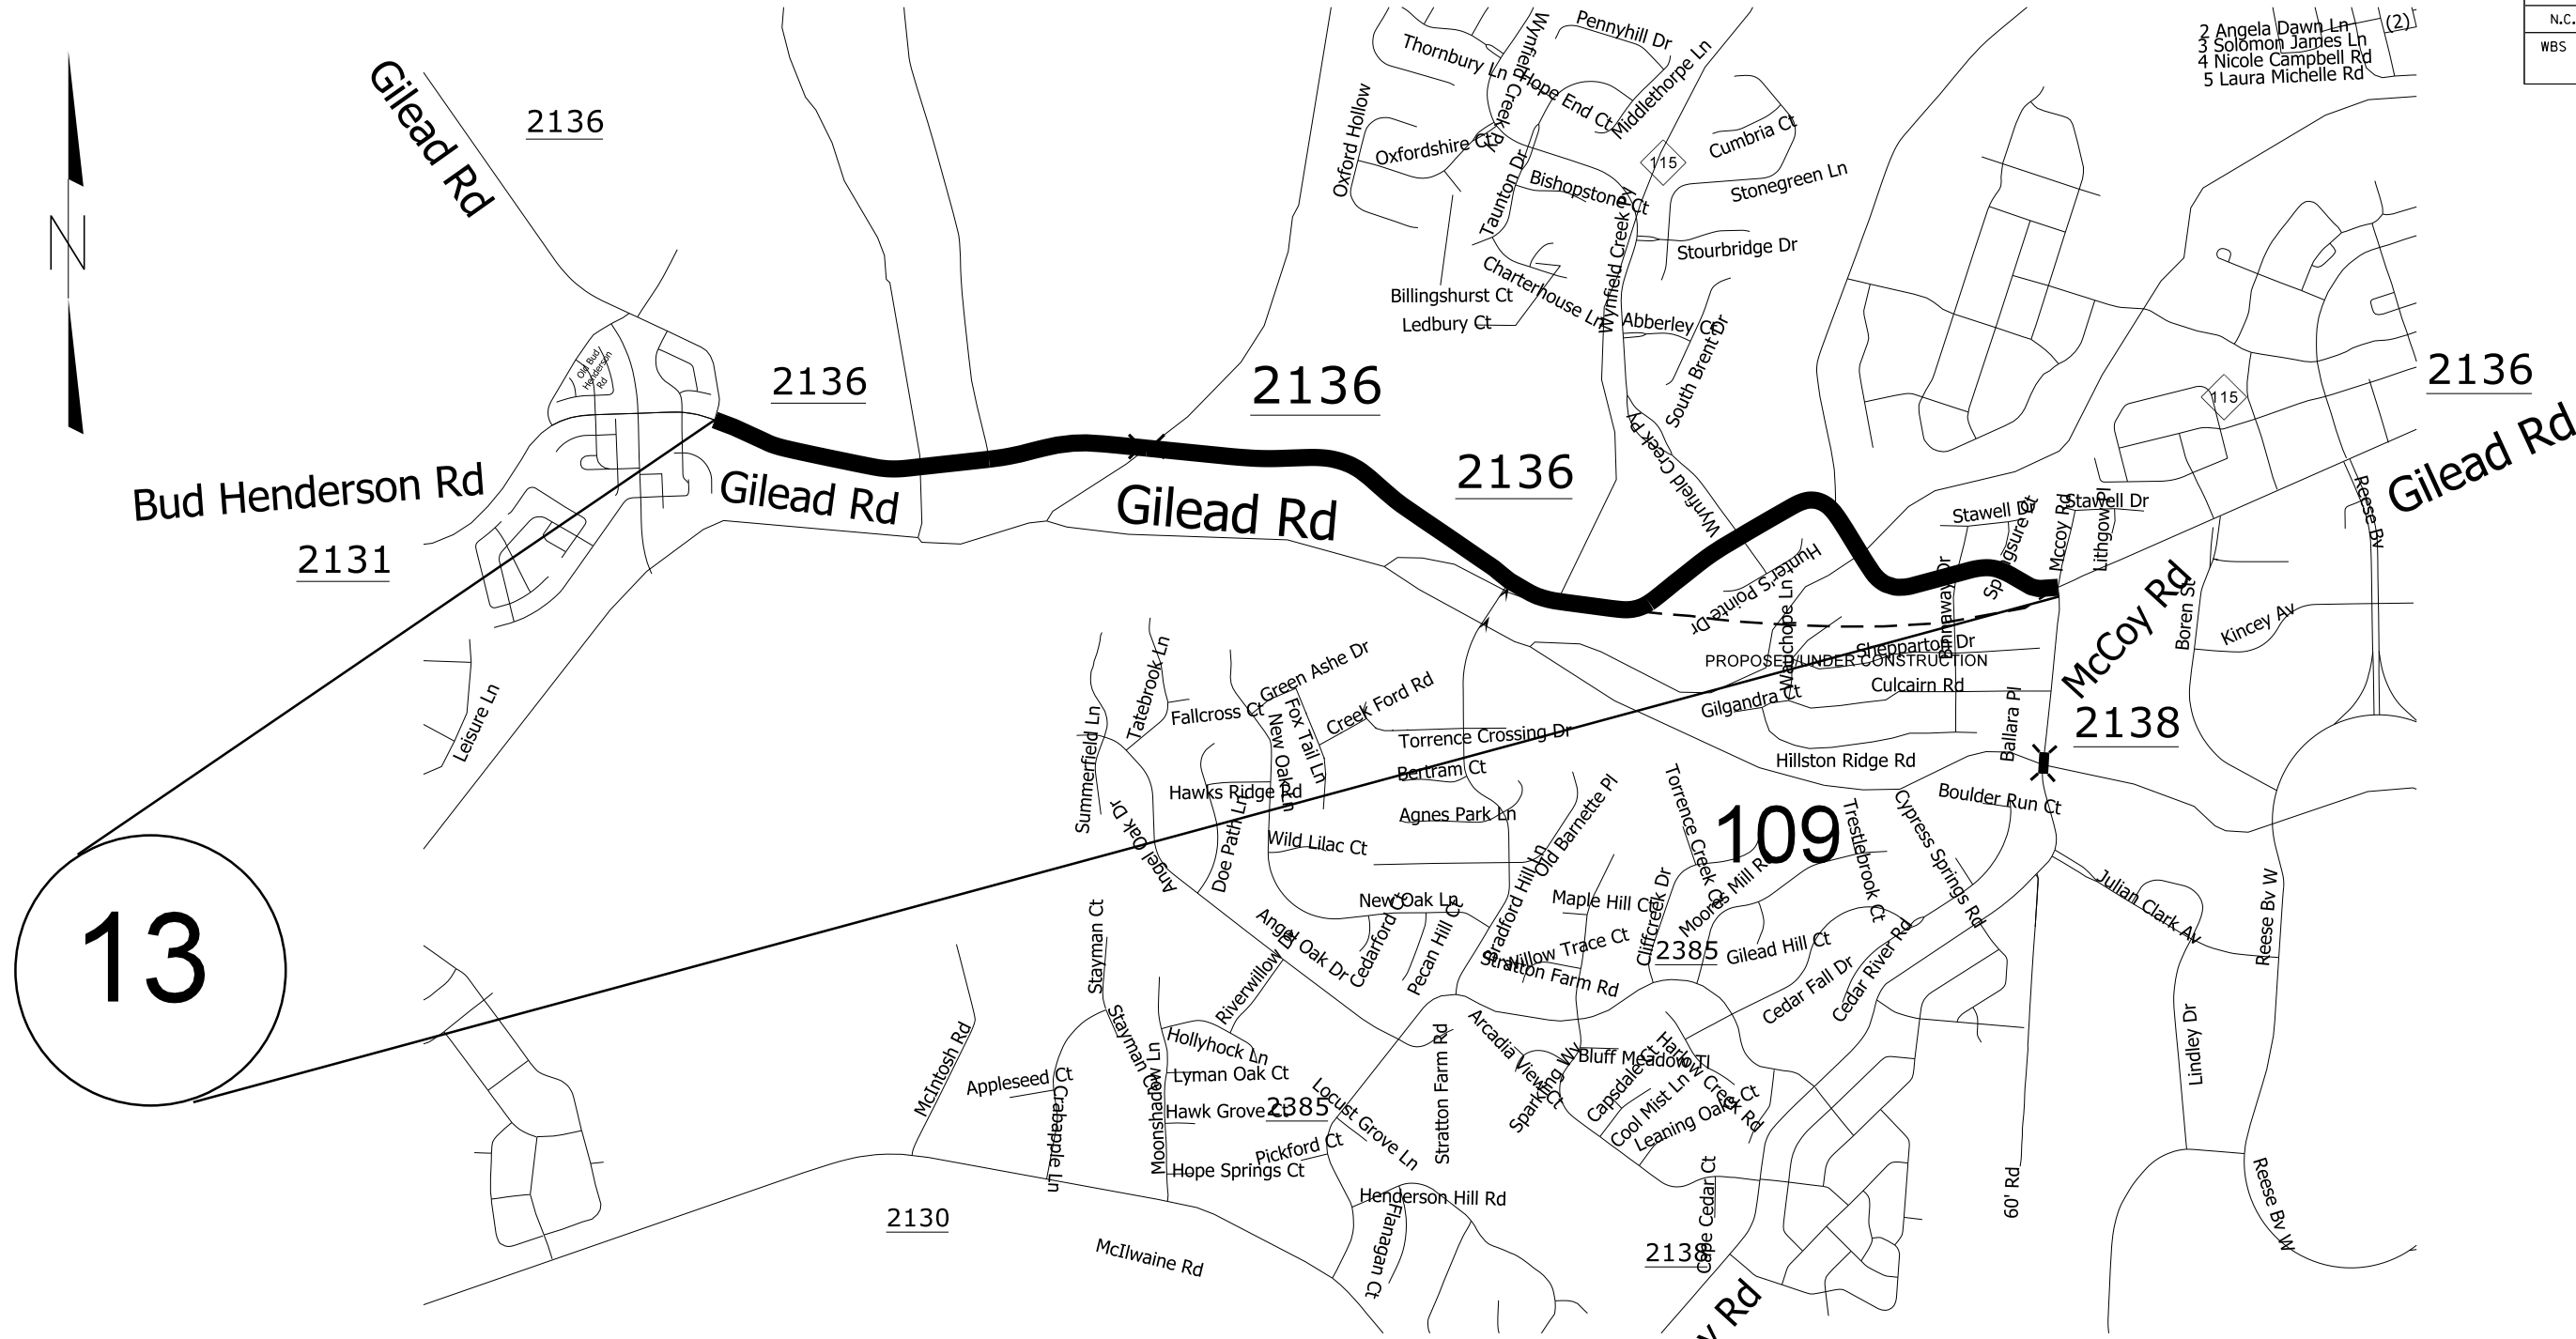

13

MAP

DESCRIPTION

13 SR 2136 Gillead Road

FROM SR 2138 McCoy Road to SR 2131 Bud Henderson Rd.

2021 MECKLENBURG COUNTY RESURFACING												
SCALE	-NA-	<table border="1"> <tr> <th colspan="2">REVISIONS</th> </tr> <tr> <td> </td> <td> </td> </tr> <tr> <td> </td> <td> </td> </tr> <tr> <td> </td> <td> </td> </tr> <tr> <td> </td> <td> </td> </tr> </table>	REVISIONS									
REVISIONS												
DATE	01/20											
DWG. BY	DBH											
DESIGN BY	DBH											
APPROVED												

