


STATE	PROJECT NO.	SHEET NO.	TOTAL SHEETS
N.C.		12	
WBS NO.	2020CPT.10.14.20601 2020CPT.10.14.10601		



21

22

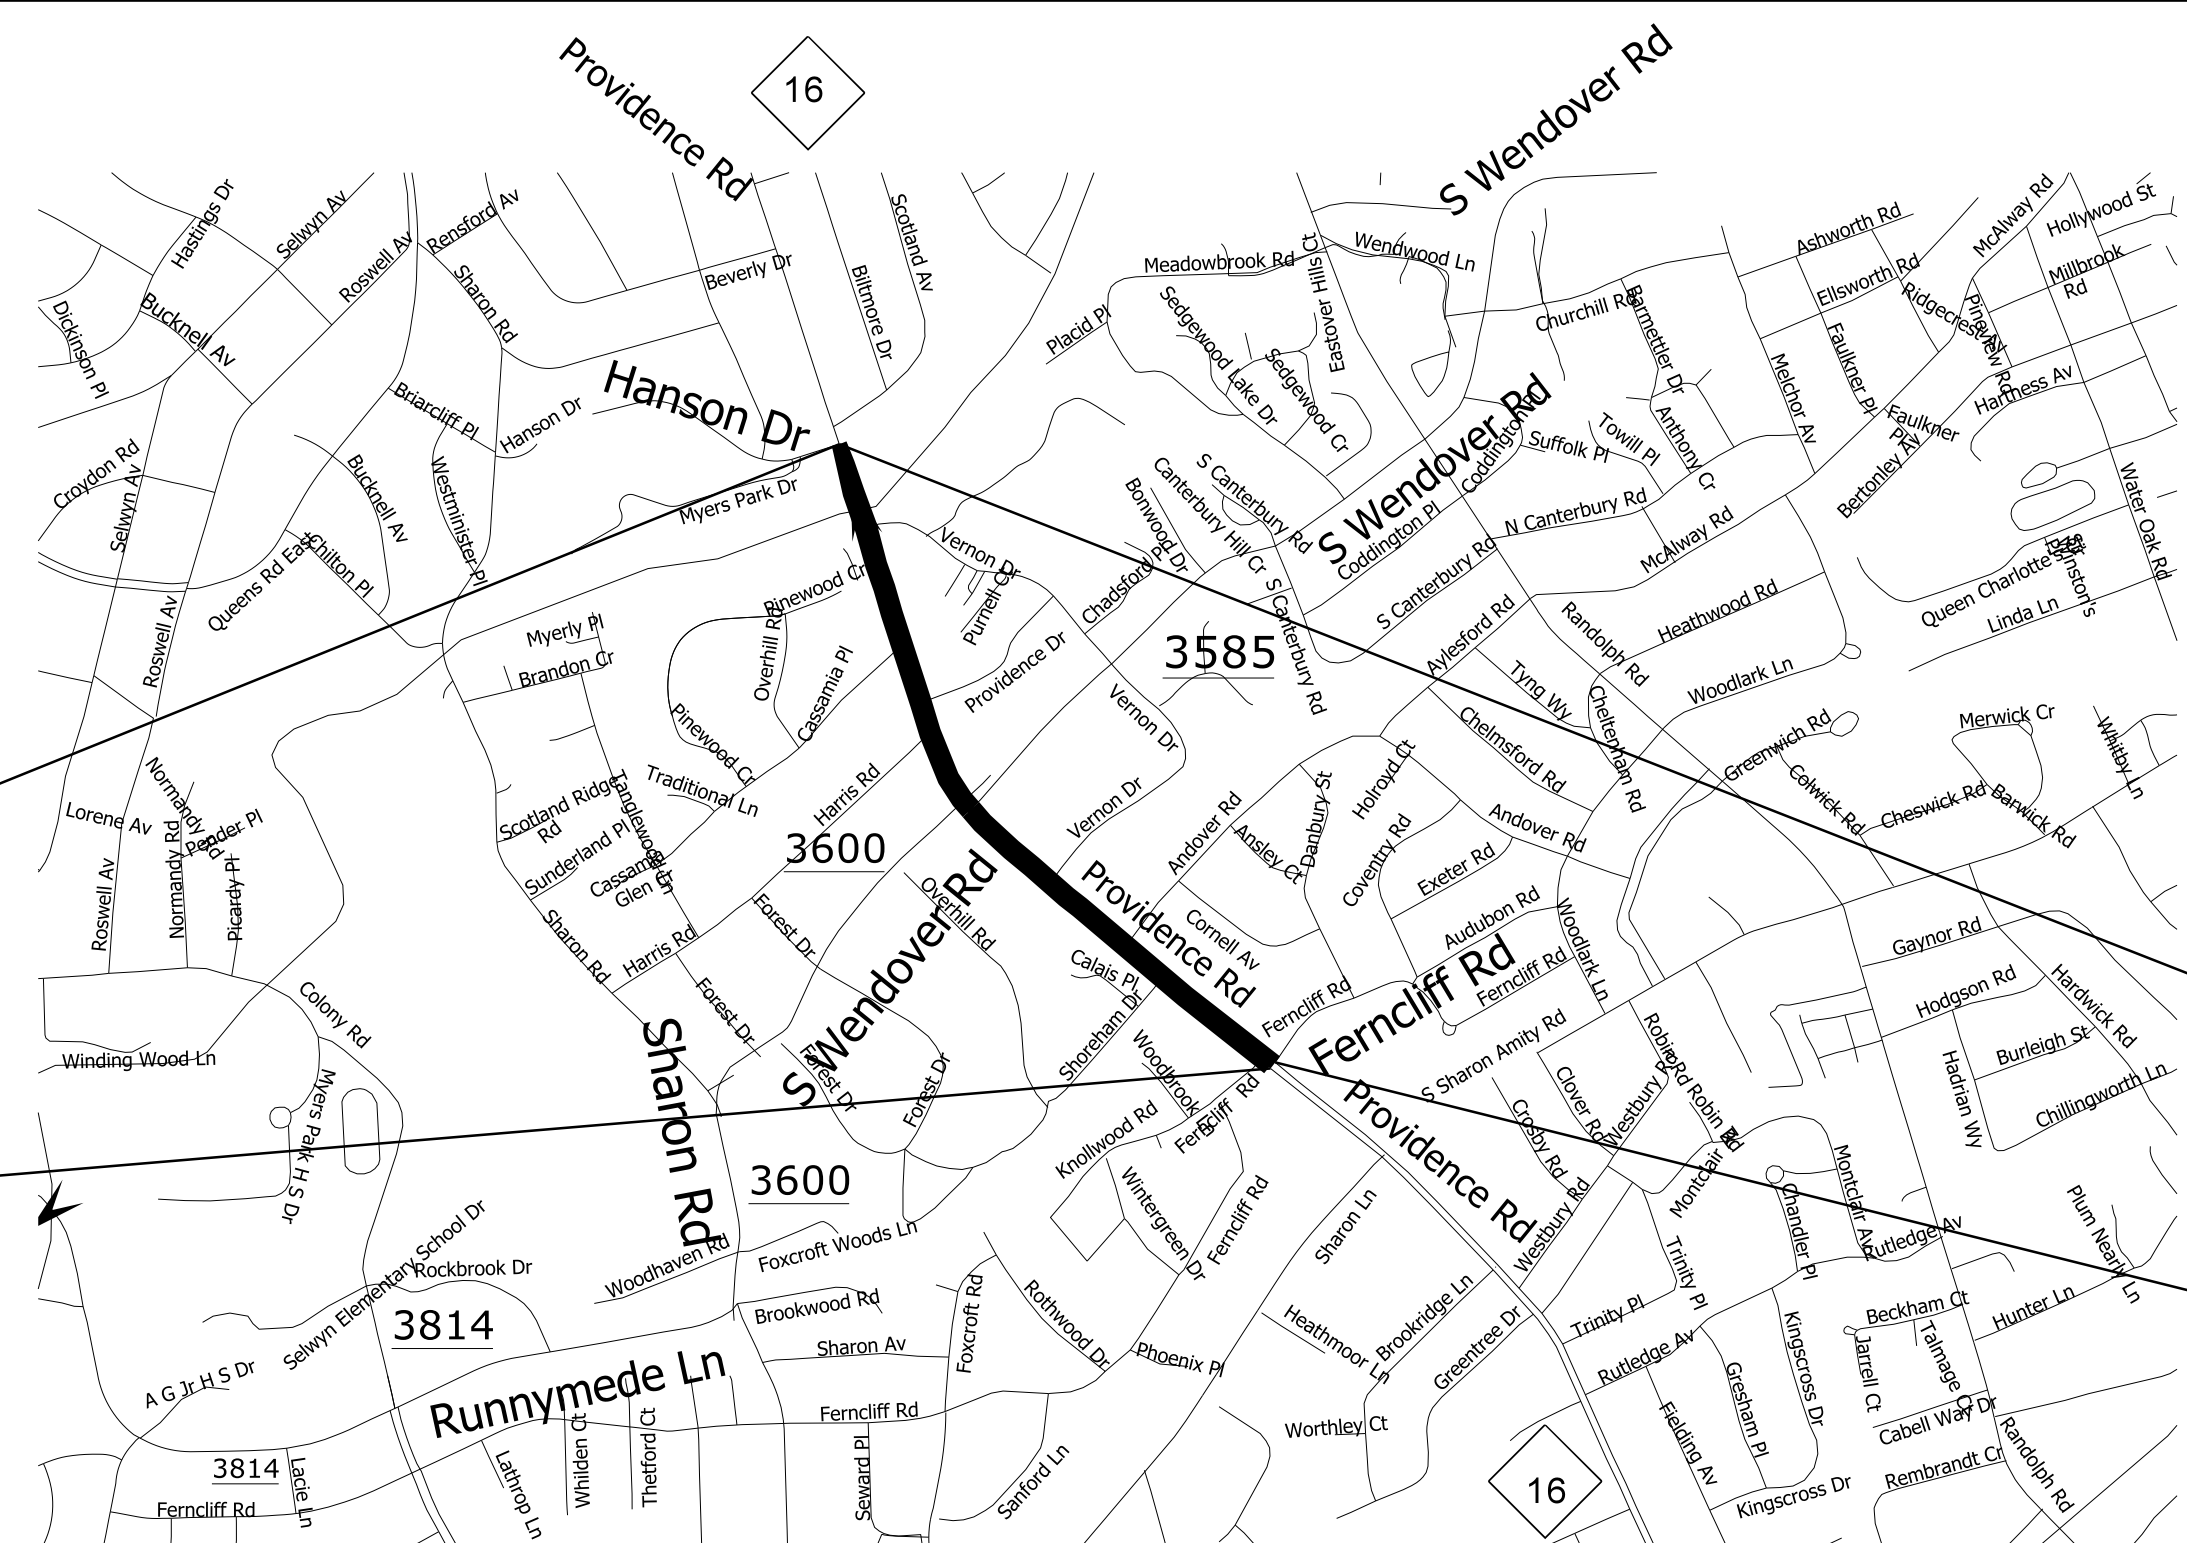


MAP

DESCRIPTION

#21 NC 16 Providence Rd SB.  
#22 NC 16 Providence Rd NB.

From Hanson Dr to Ferncliff Rd.  
From Ferncliff Rd to Hanson Dr.

2021 MECKLENBURG COUNTY  
RESURFACING

SCALE	-NA-		REVISIONS
DATE	01/20		
DWG. BY	DBH		
DESIGN BY	DBH		
APPROVED			