


TYPICAL SECTION NO. 1

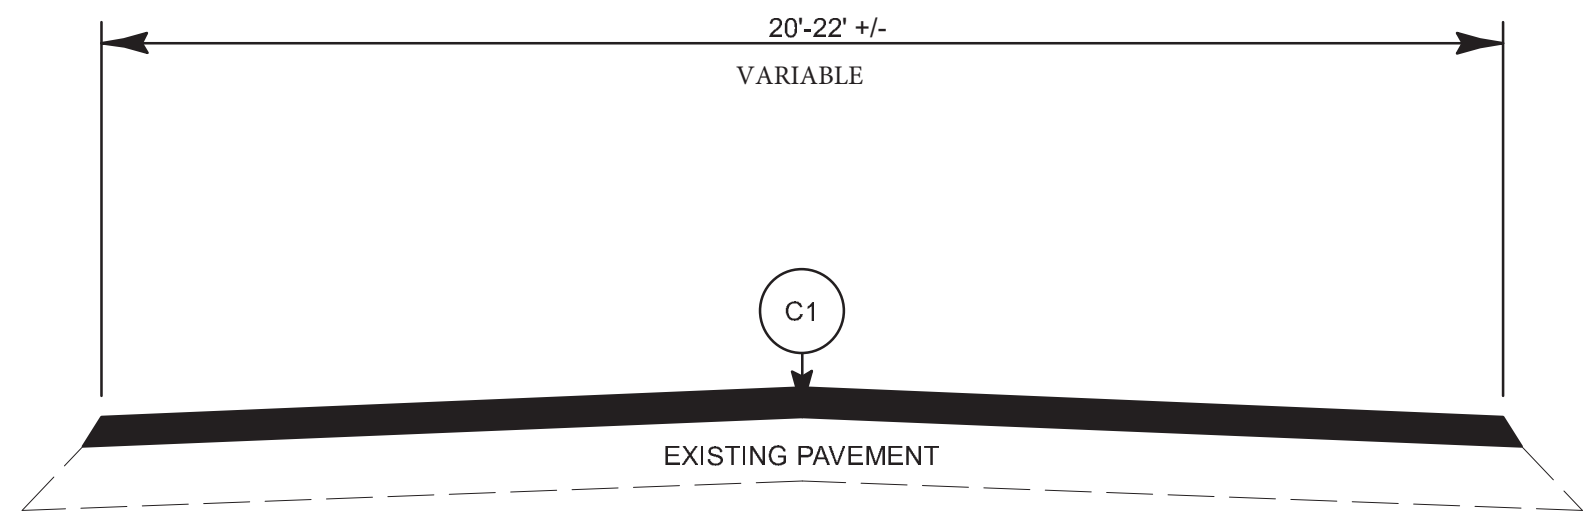

TYPICAL SECTION NO. 2

NOTE:

1. All widths are approximate. SR routes may be less than 20'. Contractor is responsible for appropriate size paving equipment.
2. Shoulder Reconstruction will be by NCDOT forces.

PAVEMENT SCHEDULE	
C1	PROP. APPROX 1.5" OF S9.5B AT AN AVERAGE RATE OF 165 LBS PER SQ YARD
C2	PROP. APPROX 2.0" OF S9.5C AT AN AVERAGE RATE OF 224 LBS PER SQ YARD
C3	PROP. APPROX 1.25" OF S9.5B AT AN AVERAGE RATE OF 138 LBS PER SQ YARD
C4	PROP. APPROX 1.5" OF S9.5C AT AN AVERAGE RATE OF 168 LBS PER SQ YARD
E1	PROP. APPROX 4" OF ASPHALT CONCRETE BASE COURSE, TYPE B25.0C, AT AN AVERAGE RATE OF 456 LBS PER SQ YARD
V1	MILLN ASPHALT PVMT 0"-1.5"
V2	MILLN ASPHALT PVMT 0"-2.0"