

TIP NUMBER: BR-0118

STATE OF NORTH CAROLINA
DIVISION OF HIGHWAYS

**PAVEMENT MARKING PLAN
NORTHAMPTON COUNTY**

**LOCATION: BRIDGE NO. 650093 ON SR 1203 (JACK SWAMP RD)
OVER JACK'S SWAMP**

| | |
|---|--|
| <small>PROJECT REFERENCE NO.</small> <i>BR-0118</i> | <small>SHEET NO.</small> <i>PMP-1</i> |
| <small>APPROVED:</small> <small>DocuSigned by: John P. Mazeres C88F1C5ED8784DE</small> | |
| <small>DATE:</small> 11/5/2020 | |
| SEAL | |
| <small>DOCUMENT NOT CONSIDERED FINAL UNLESS ALL SIGNATURES COMPLETED</small> | |

ROADWAY STANDARD DRAWINGS

THE FOLLOWING ROADWAY STANDARDS AS SHOWN IN "ROADWAY STANDARD DRAWINGS" - PROJECT SERVICES UNIT - N.C. DEPARTMENT OF TRANSPORTATION - RALEIGH, N.C., DATED JANUARY 2018 ARE APPLICABLE TO THIS PROJECT AND BY REFERENCE HEREBY ARE CONSIDERED A PART OF THESE PLANS:

| STD. NO. | TITLE |
|----------|--|
| 1205.01 | PAVEMENT MARKINGS - LINE TYPES AND OFFSETS |
| 1205.02 | PAVEMENT MARKINGS - TWO-LANE AND MULTI-LANE ROADWAYS |
| 1205.12 | PAVEMENT MARKINGS - BRIDGES |
| 1261.01 | GUARDRAIL AND BARRIER DELINEATOR SPACING |
| 1261.02 | GUARDRAIL AND BARRIER DELINEATOR TYPES |
| 1262.01 | GUARDRAIL END DELINEATION |


GENERAL NOTES

THE FOLLOWING GENERAL NOTES APPLY AT ALL TIMES FOR THE DURATION OF THE CONSTRUCTION PROJECT EXCEPT WHEN OTHERWISE NOTED IN THE PLAN OR DIRECTED BY THE ENGINEER.

PAVEMENT MARKINGS AND MARKERS

- A) INSTALL PERMANENT PAVEMENT MARKINGS AND PERMANENT RAISED MARKERS ON LAYERS OF PAVEMENT AS FOLLOWS:


| | | |
|-------------------------|---------|--------|
| ROAD NAME | MARKING | MARKER |
| SR 1203 (JACK SWAMP RD) | PAINT | NONE |
- B) PLACE TWO APPLICATIONS OF PAINT PAVEMENT MARKINGS ON THE FINAL WEARING SURFACE. PLACE THE SECOND APPLICATION OF PAINT UPON SUFFICIENT DRYING TIME OF THE FIRST.
- C) TIE PROPOSED PAVEMENT MARKING LINES TO EXISTING PAVEMENT MARKING LINES.
- D) REMOVE/REPLACE ANY CONFLICTING/DAMAGED PAVEMENT MARKINGS AND MARKERS.

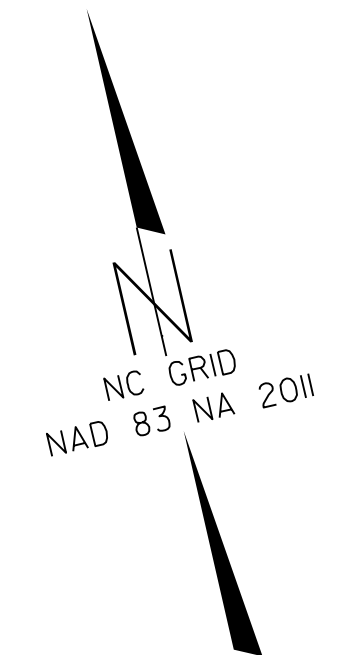

PAVEMENT MARKING SCHEDULE

| SYMBOL | DESCRIPTION | QUANTITY | |
|--------|---------------------------|----------|----|
| P1 | WHITE EDGELINE (4") | 3772 | LF |
| P13 | YELLOW DOUBLE CENTER (4") | 3680 | LF |
| P61 | WHITE STOPBAR (24") | 38 | LF |

PAVEMENT MARKING DETAIL

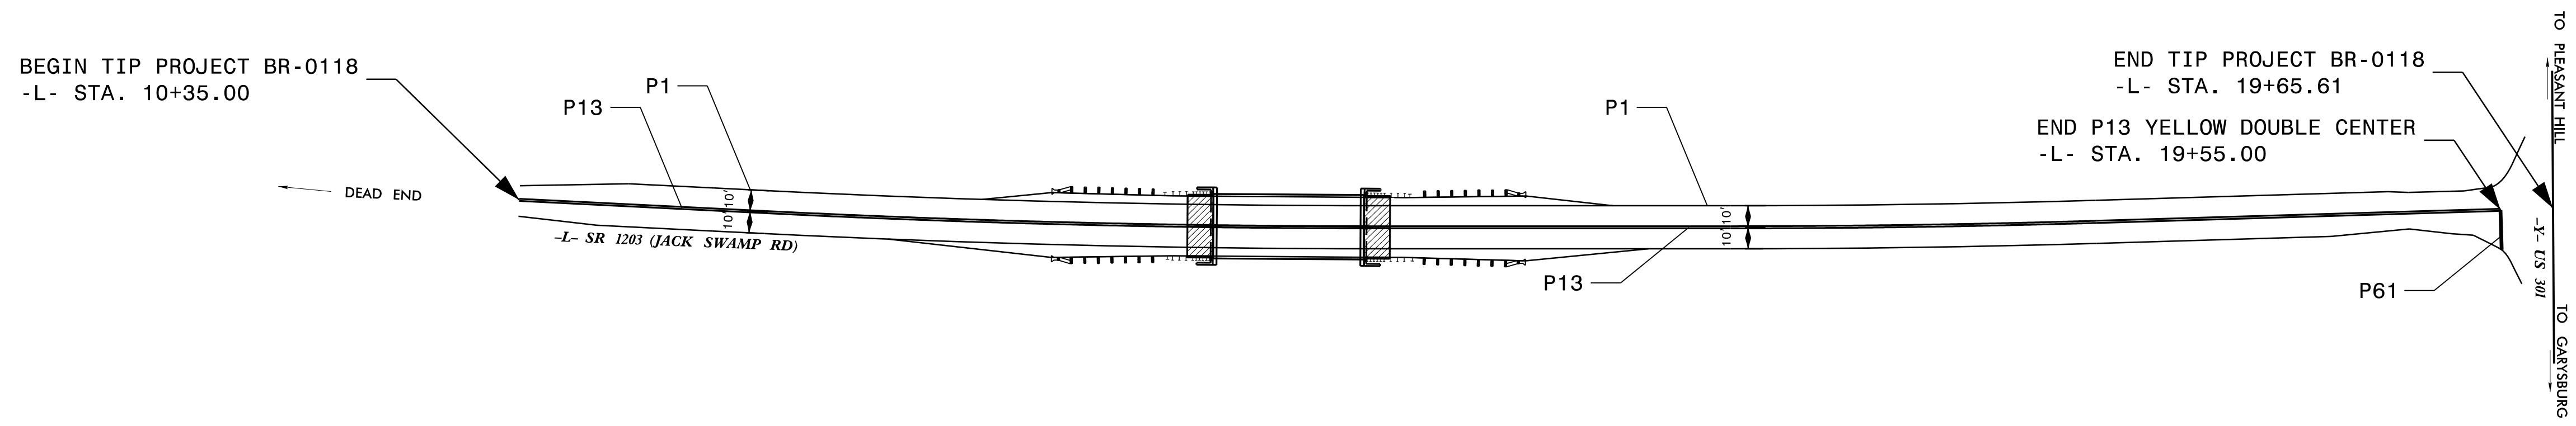

KCA NC FIRM LICENSE No: C-1506
KISINGER CAMPO & ASSOCIATES
301 Fayetteville St., Suite 1500
Raleigh, NC 27601
(919) 882-7839

JOHN P. MAZERES, PE PROJECT ENGINEER
ANDREA B. JENSEN, EI PROJECT DESIGNER

