
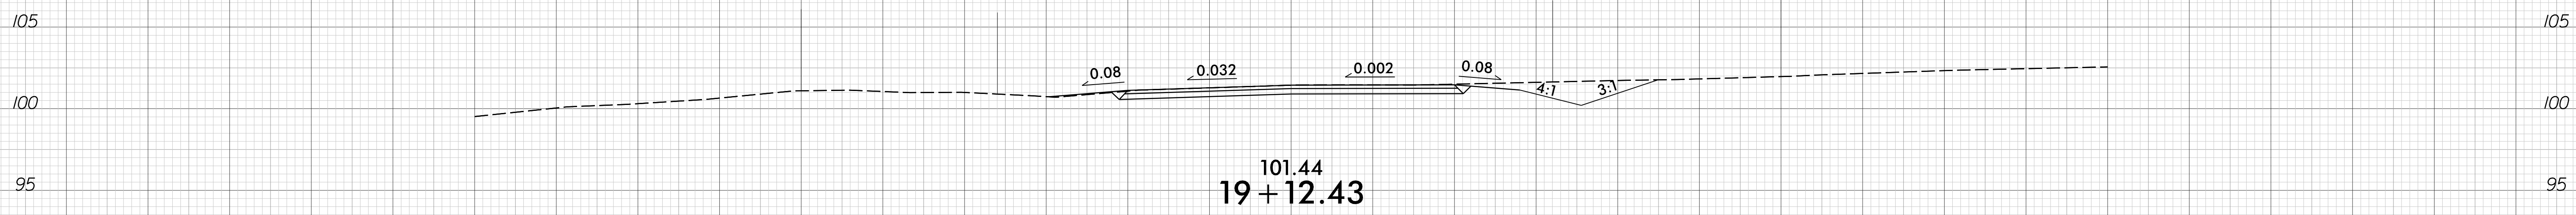


75 70 65 60 55 50 45 40 35 30 25 20 15 10 5 0 5 10 15 20 25 30 35 40 45 50 55 60 65 70 75

END MILLING & RESURFACING
-L- STA. 19+65.61

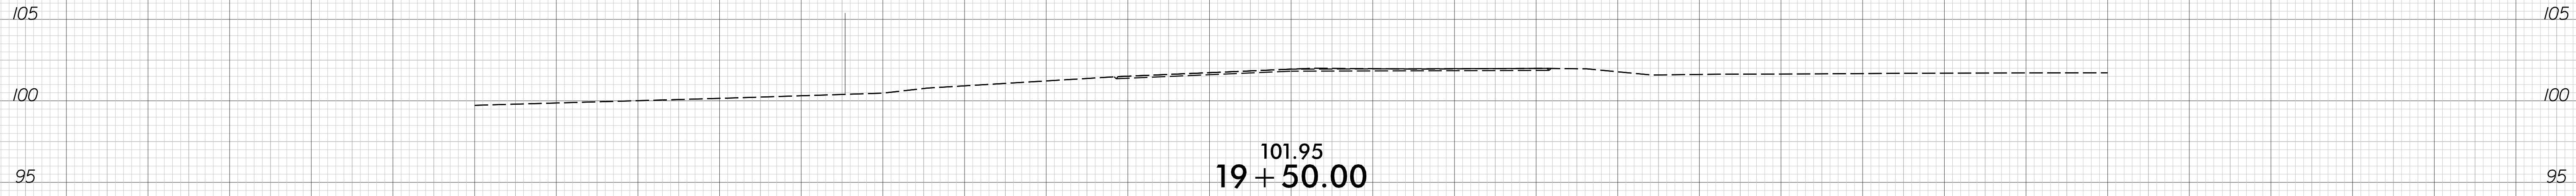

END CONSTRUCTION -L- STA. 19+12.43
BEGIN MILLING & RESURFACING

-L-

75 70 65 60 55 50 45 40 35 30 25 20 15 10 5 0 5 10 15 20 25 30 35 40 45 50 55 60 65 70 75