
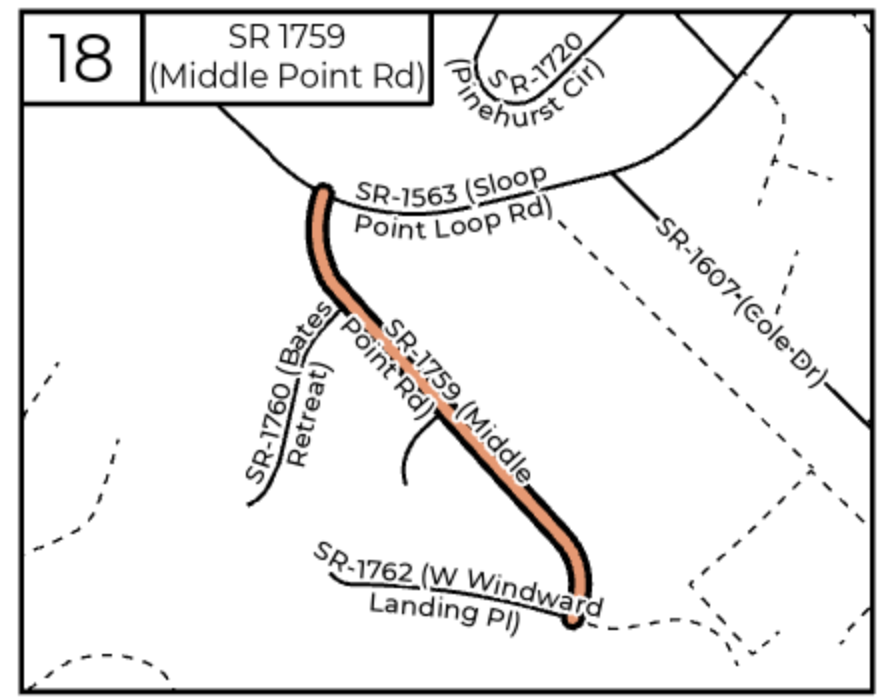
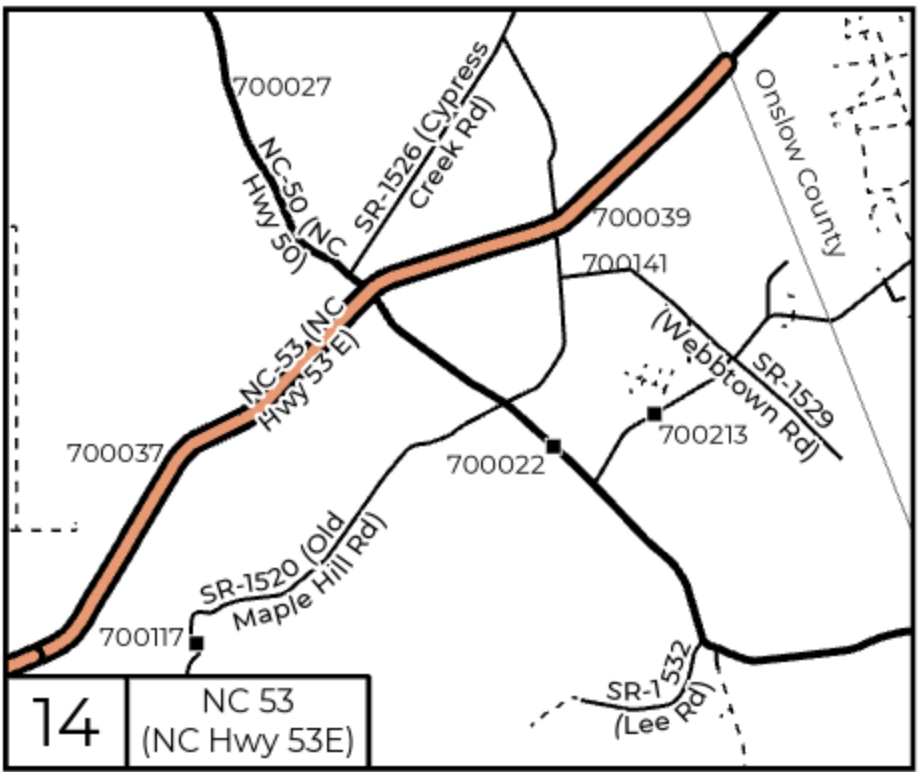
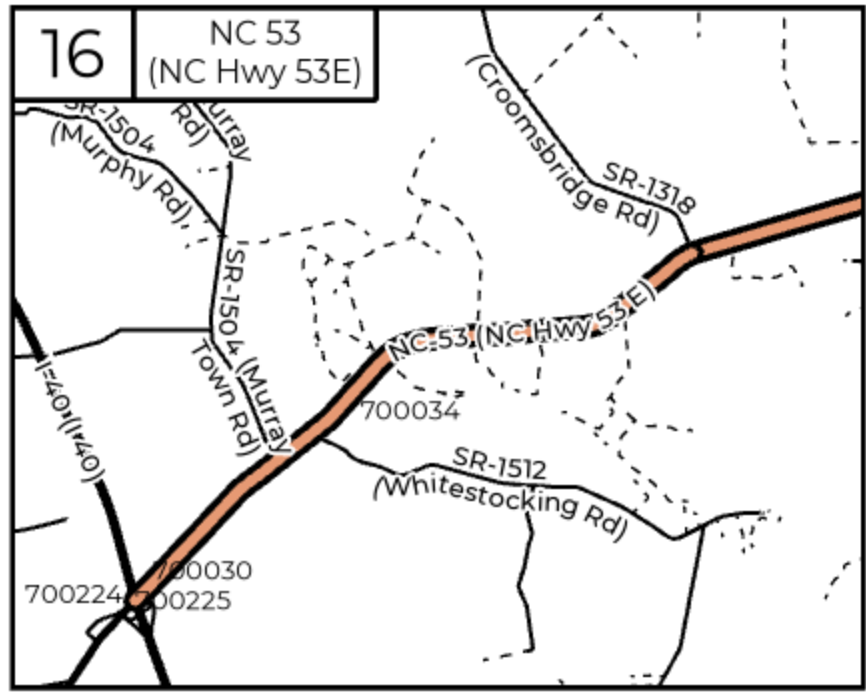
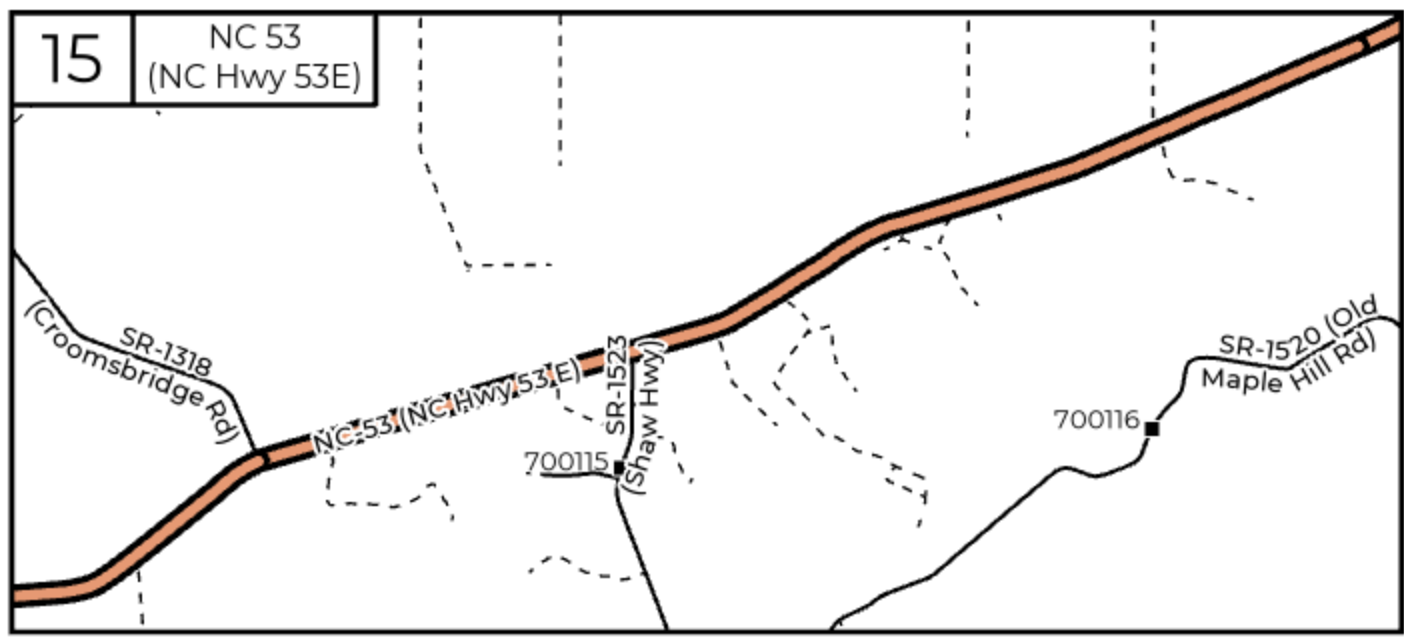


# Pender County 14-16, and 18

PROJECT REFERENCE NO. 2021CPT.03.06.10711, ETC.	SHEET NO. 3
--	----------------

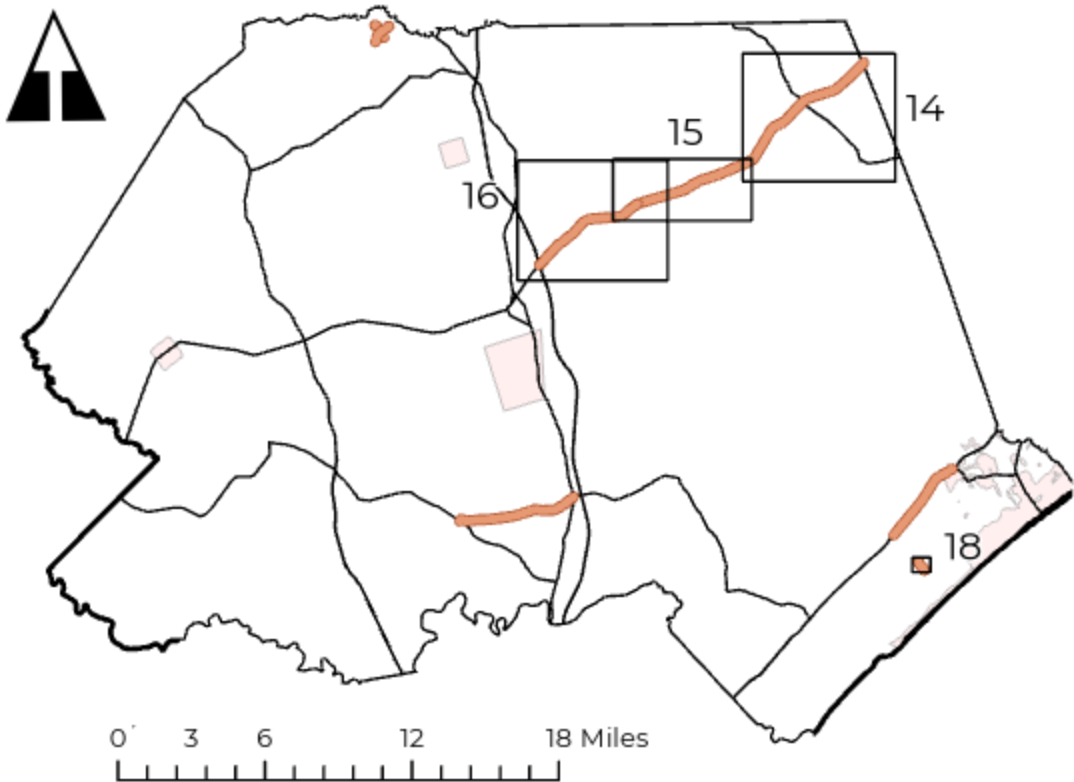

Legend	
■	Bridge
—	State Maintained Road
▬	Road Section
- - -	Municipality Road