

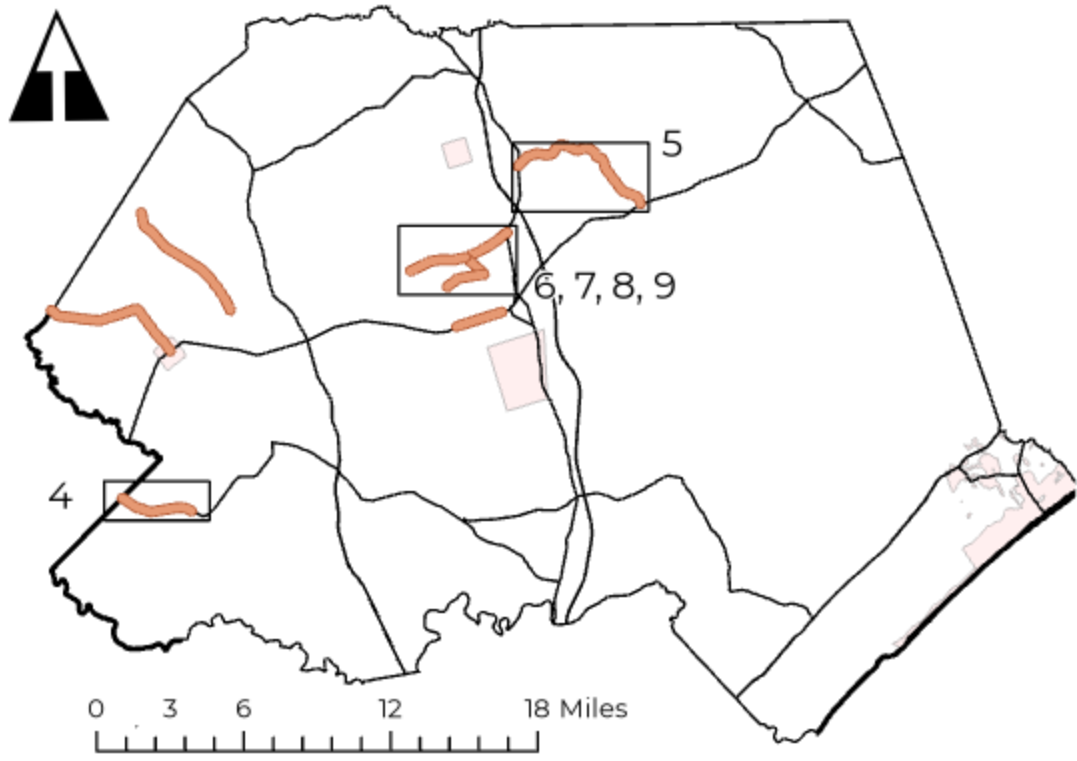


Pender County 4-9

PROJECT REFERENCE NO. 2021CPT.03.12.10711, ETC.	SHEET NO. 2
--	----------------

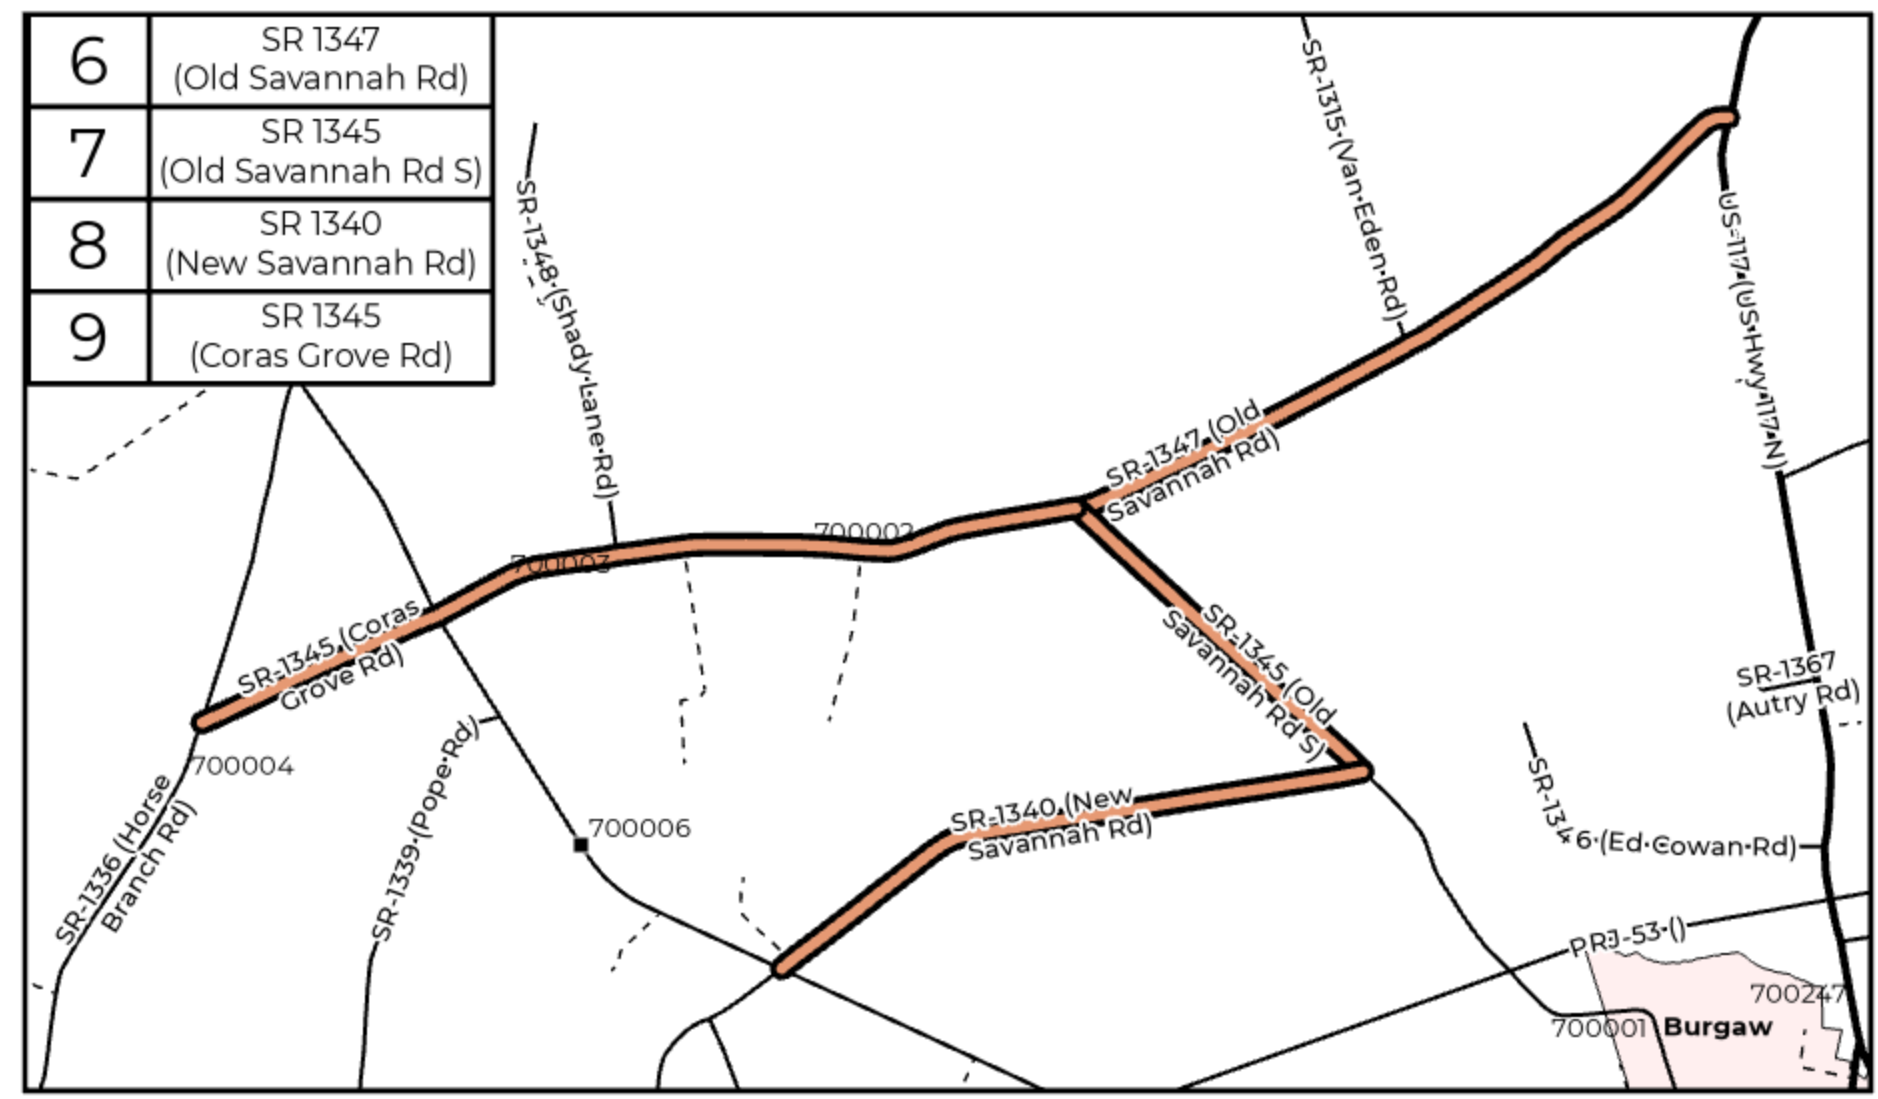

Legend	
Bridge	State Maintained Road
Road Section	Municipality Road

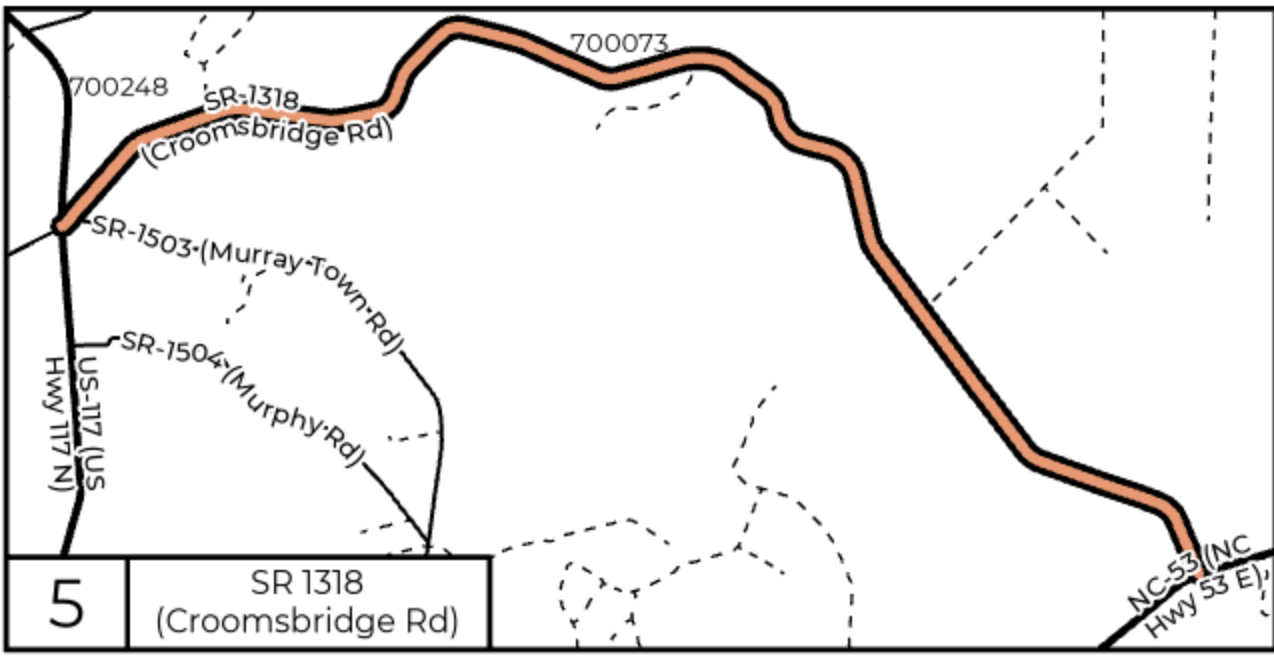

6	SR 1347 (Old Savannah Rd)
7	SR 1345 (Old Savannah Rd S)
8	SR 1340 (New Savannah Rd)
9	SR 1345 (Coras Grove Rd)