



6/23/16

0 2.5 5	PROJ. REFERENCE NO. BR-0124	SHEET NO. X-5
---------	--------------------------------	------------------


75 70 65 60 55 50 45 40 35 30 25 20 15 10 5 0 5 10 15 20 25 30 35 40 45 50 55 60 65 70 75

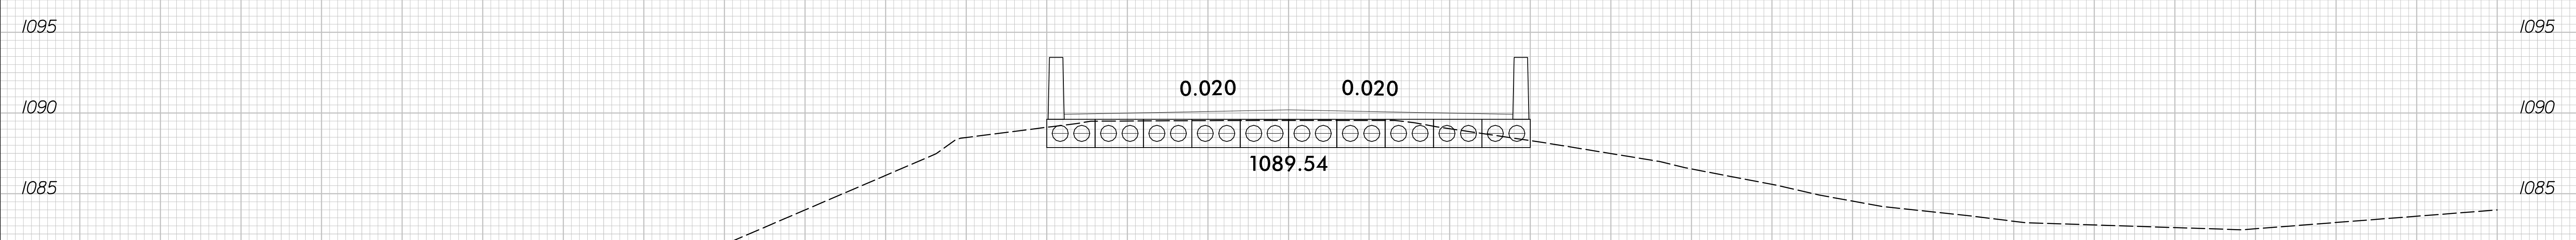

**15 + 78.25  
END BRIDGE**

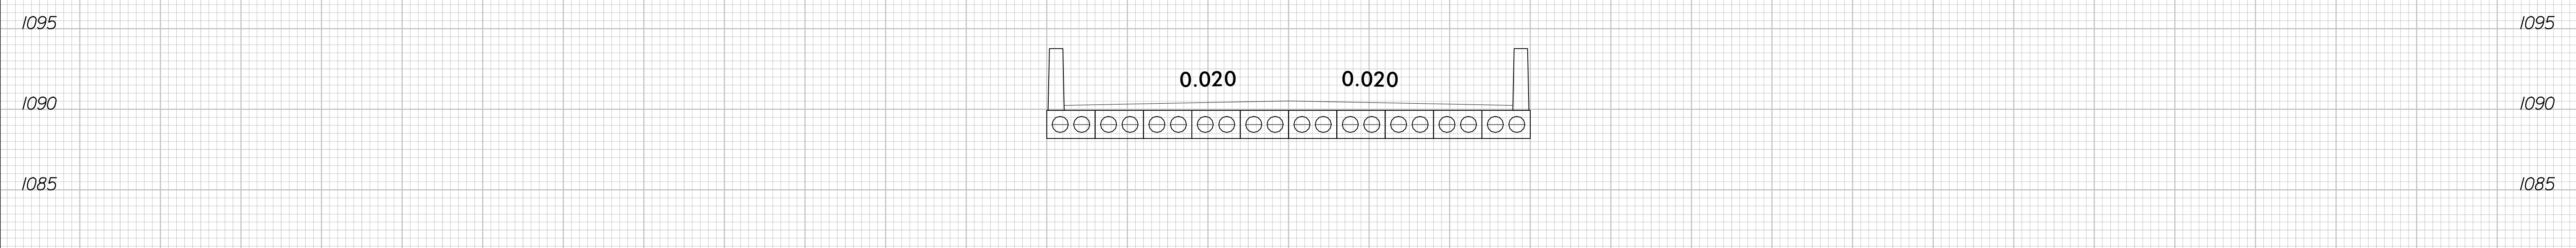

**15 + 50**

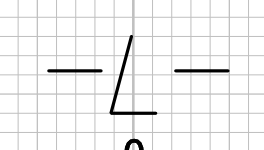

75 70 65 60 55 50 45 40 35 30 25 20 15 10 5 0 5 10 15 20 25 30 35 40 45 50 55 60 65 70 75

11/9/2020  
F:\Roadway\Corridor-Modeling\BR-0124\_rdy\_xpl.dgn  
Print