
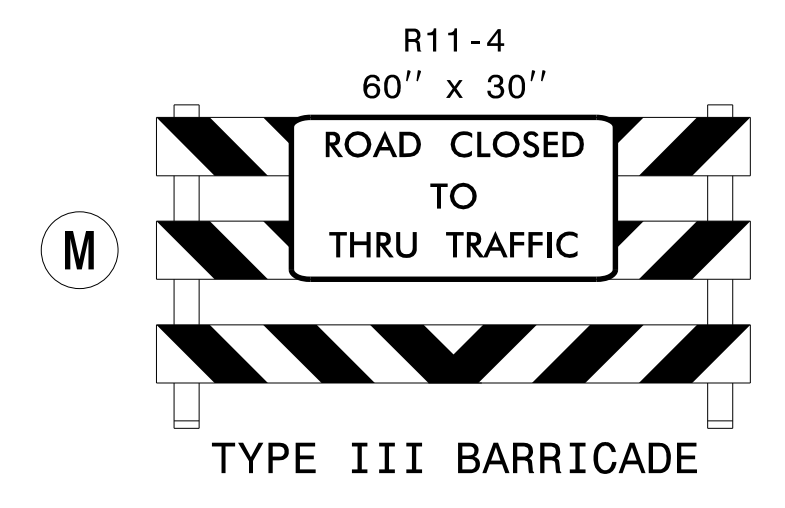
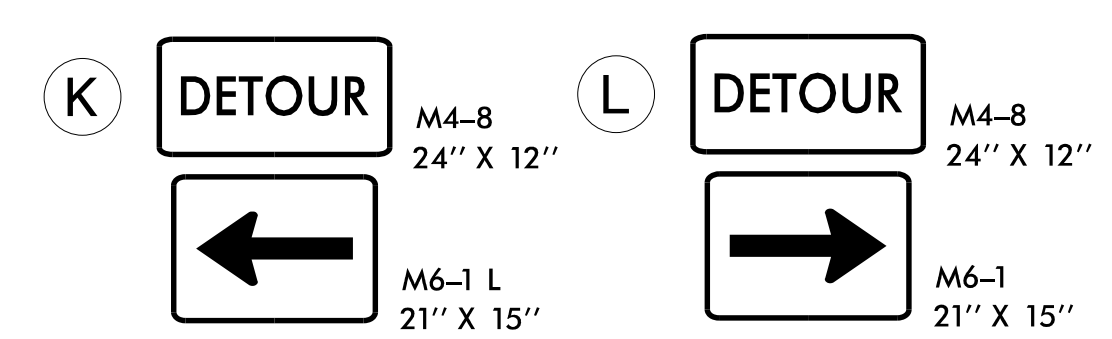
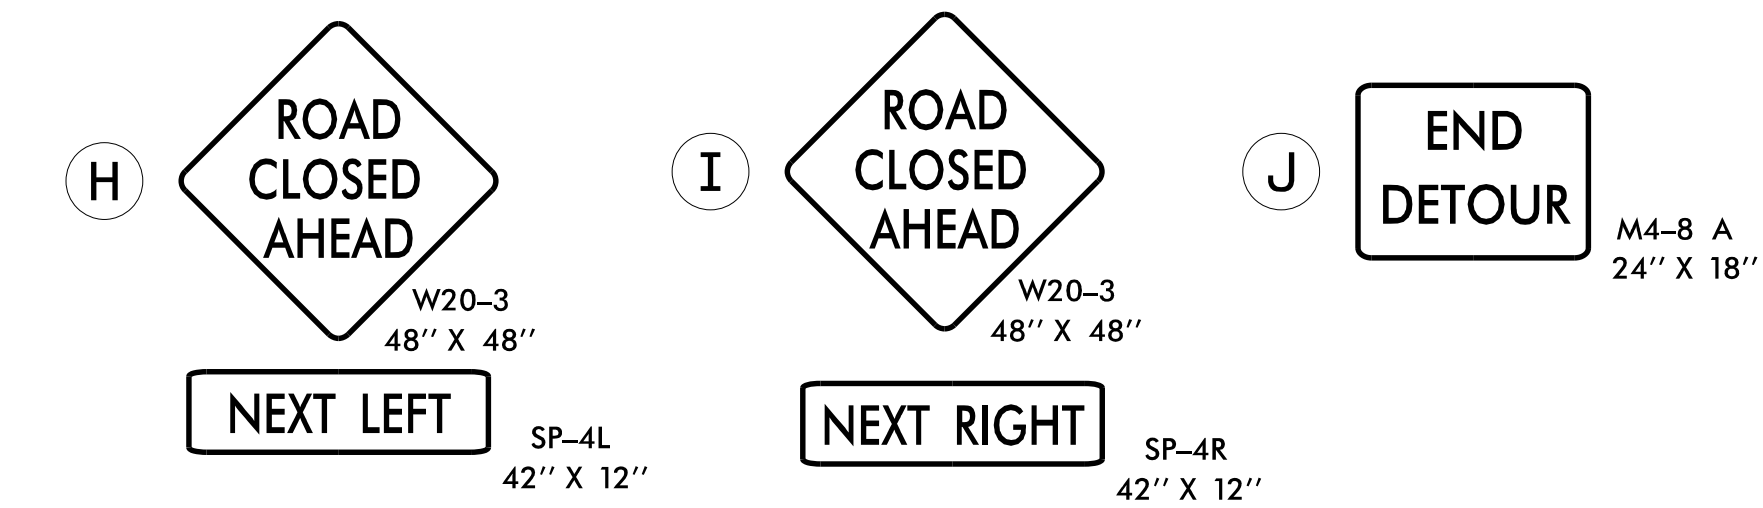
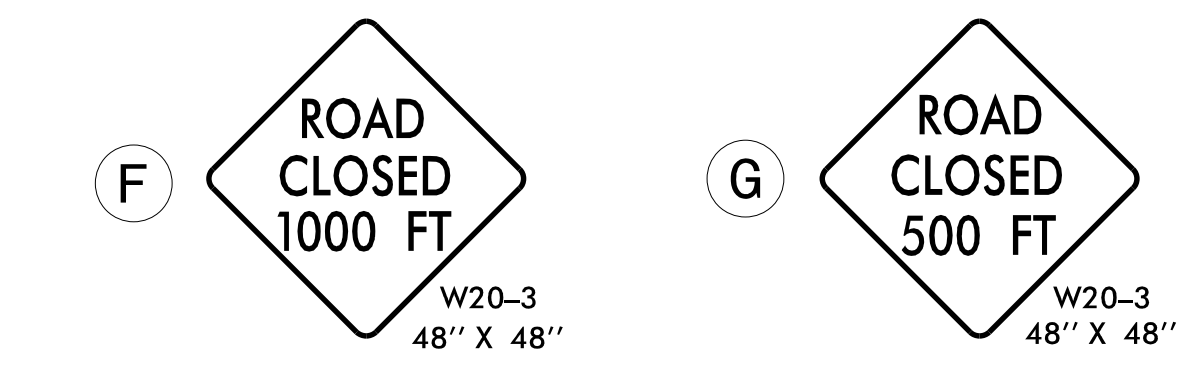
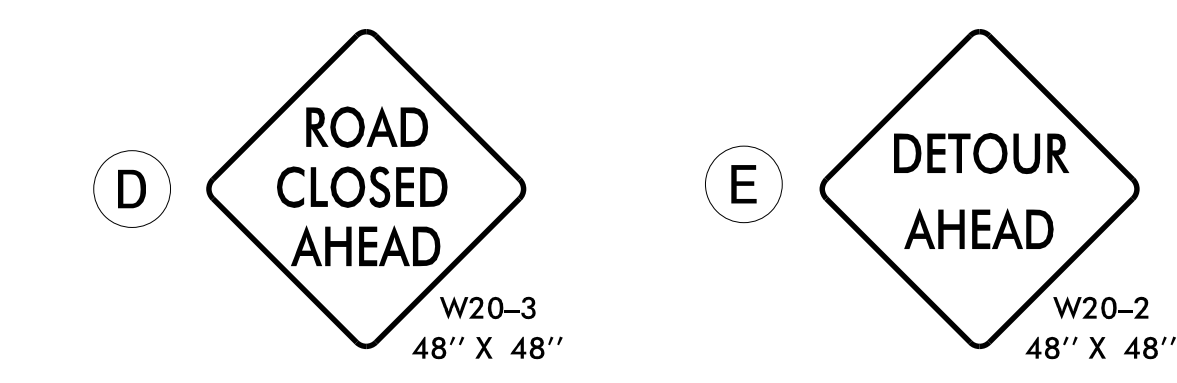
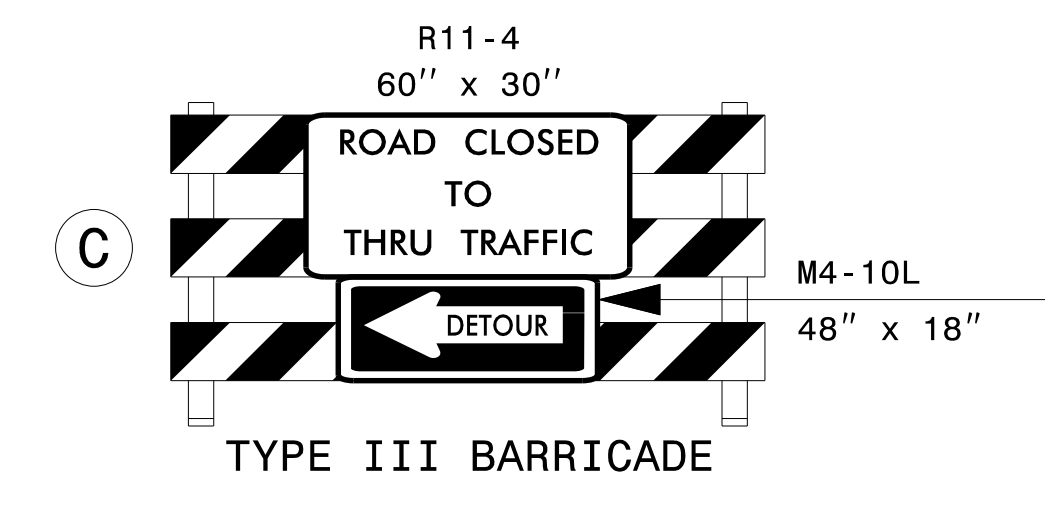
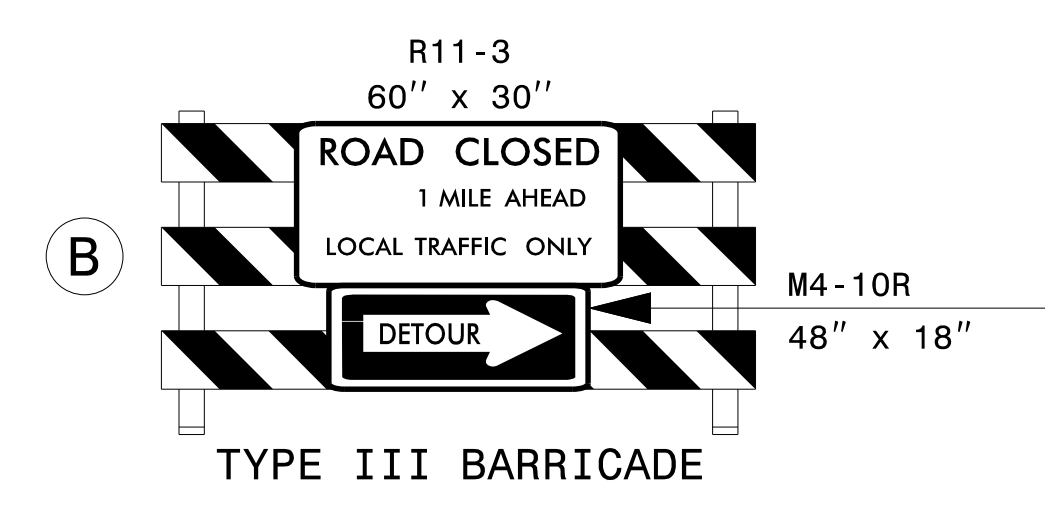
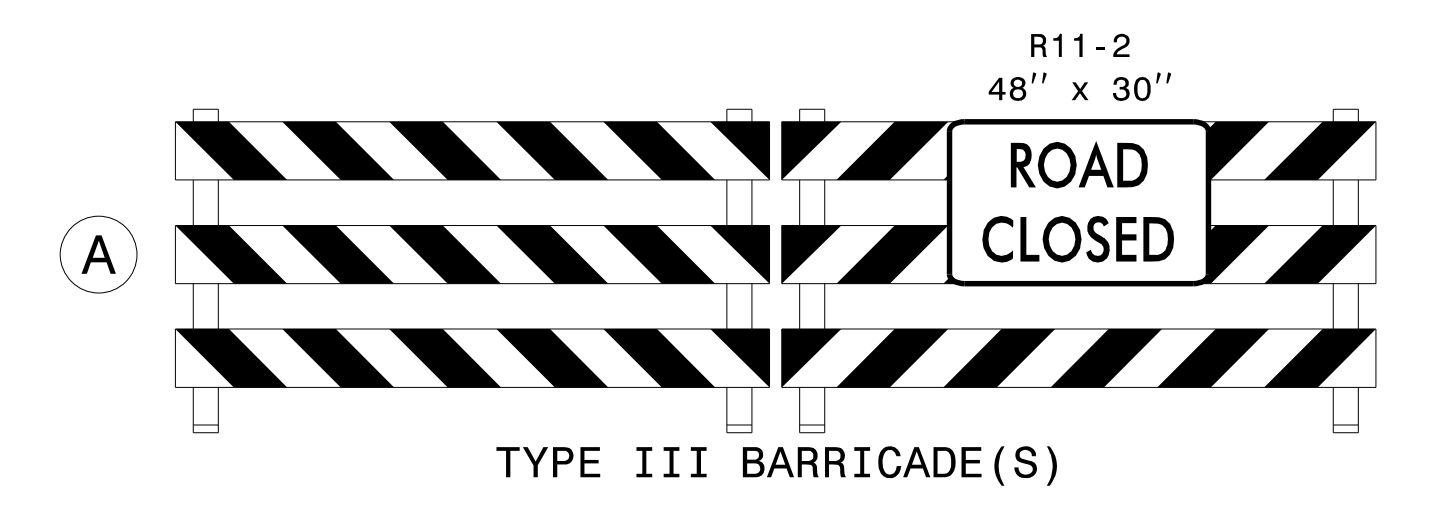


SEE TMP-5 FOR ADDITIONAL SIGNAGE

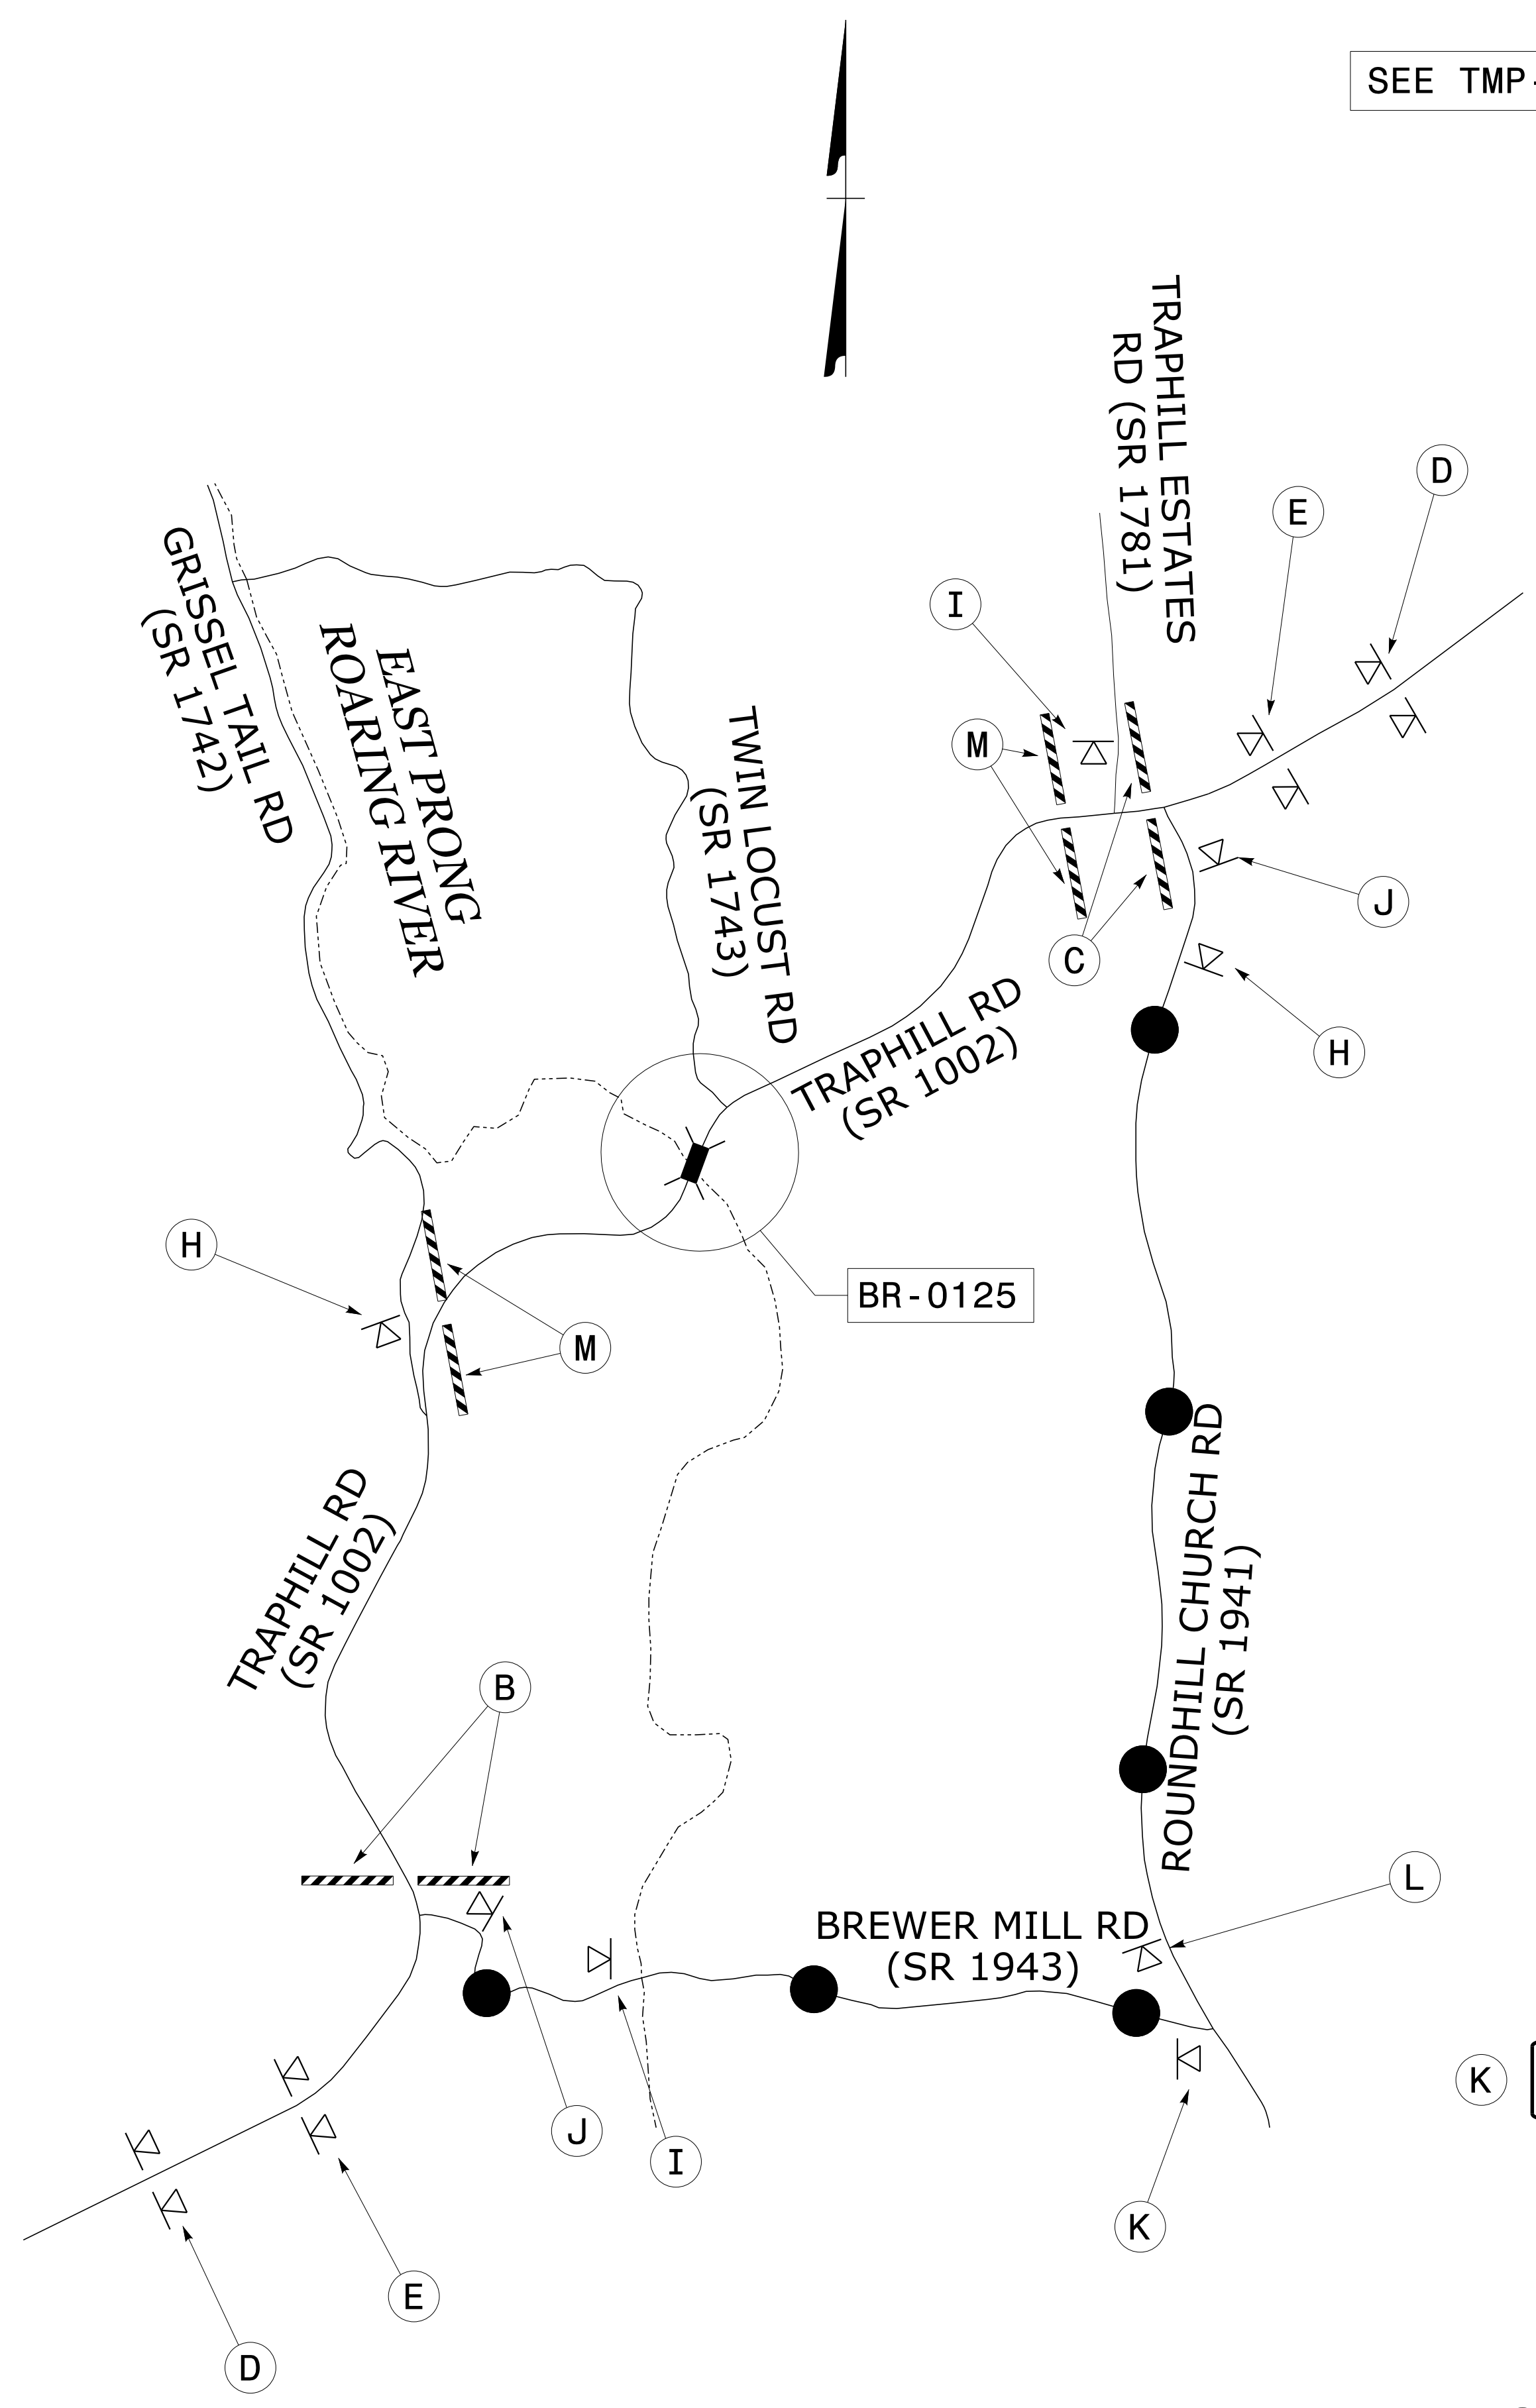

4/7/2020  
 S:\TMU\WZTC\DesignGroup2\062508\Richardson\BR0125\TC\_TMP02\_detour.dgn  
 User:derichardson

APPROVED: <i>Kenneth C. Thornwell Jr., P.E.</i> DATE: 11/5/2020 		OFF SITE DETOUR ROUTE
DOCUMENT NOT CONSIDERED FINAL UNLESS ALL SIGNATURES COMPLETED		