


0.26 ACRE STREAMBANK REFORESTATION

PROJECT REFERENCE NO. <i>BR-0125</i>	SHEET NO. <i>EC-6/CONST.4</i>
RW SHEET NO.	
ROADWAY DESIGN ENGINEER	HYDRAULICS ENGINEER

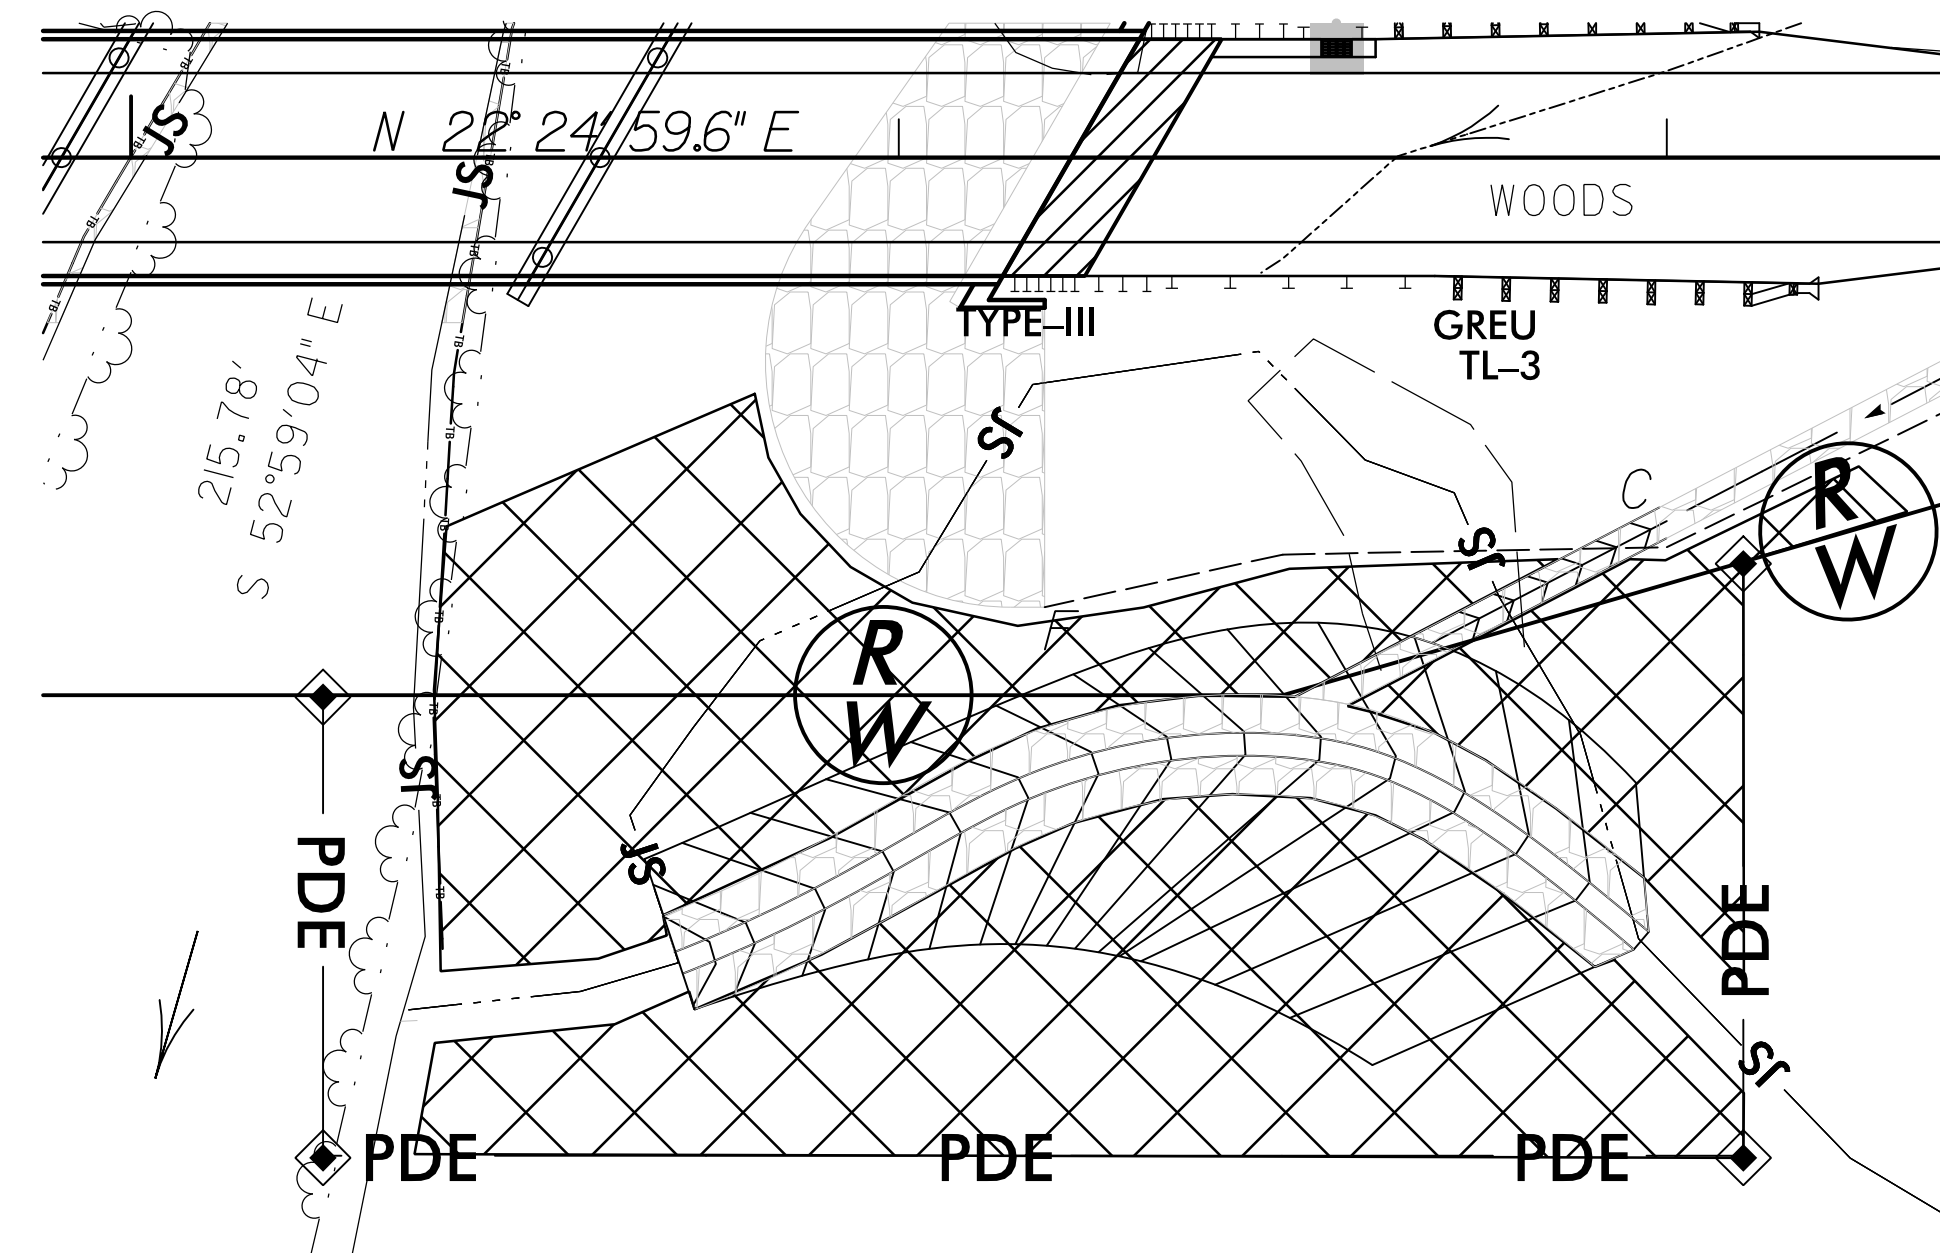

SEE RF-2, RF-3 AND PROJECT SPECIAL PROVISIONS