


PROJECT REFERENCE NO.		SHEET NO.
2021CPT.14.06.10501		2
STATE PROJECT	F.A. PROJECT NO.	DESCRIPTION
2021CPT.14.06.10501		CONSTRUCTION

JACKSON COUNTY

TIP PROJECT: N/A

CONTRACT:

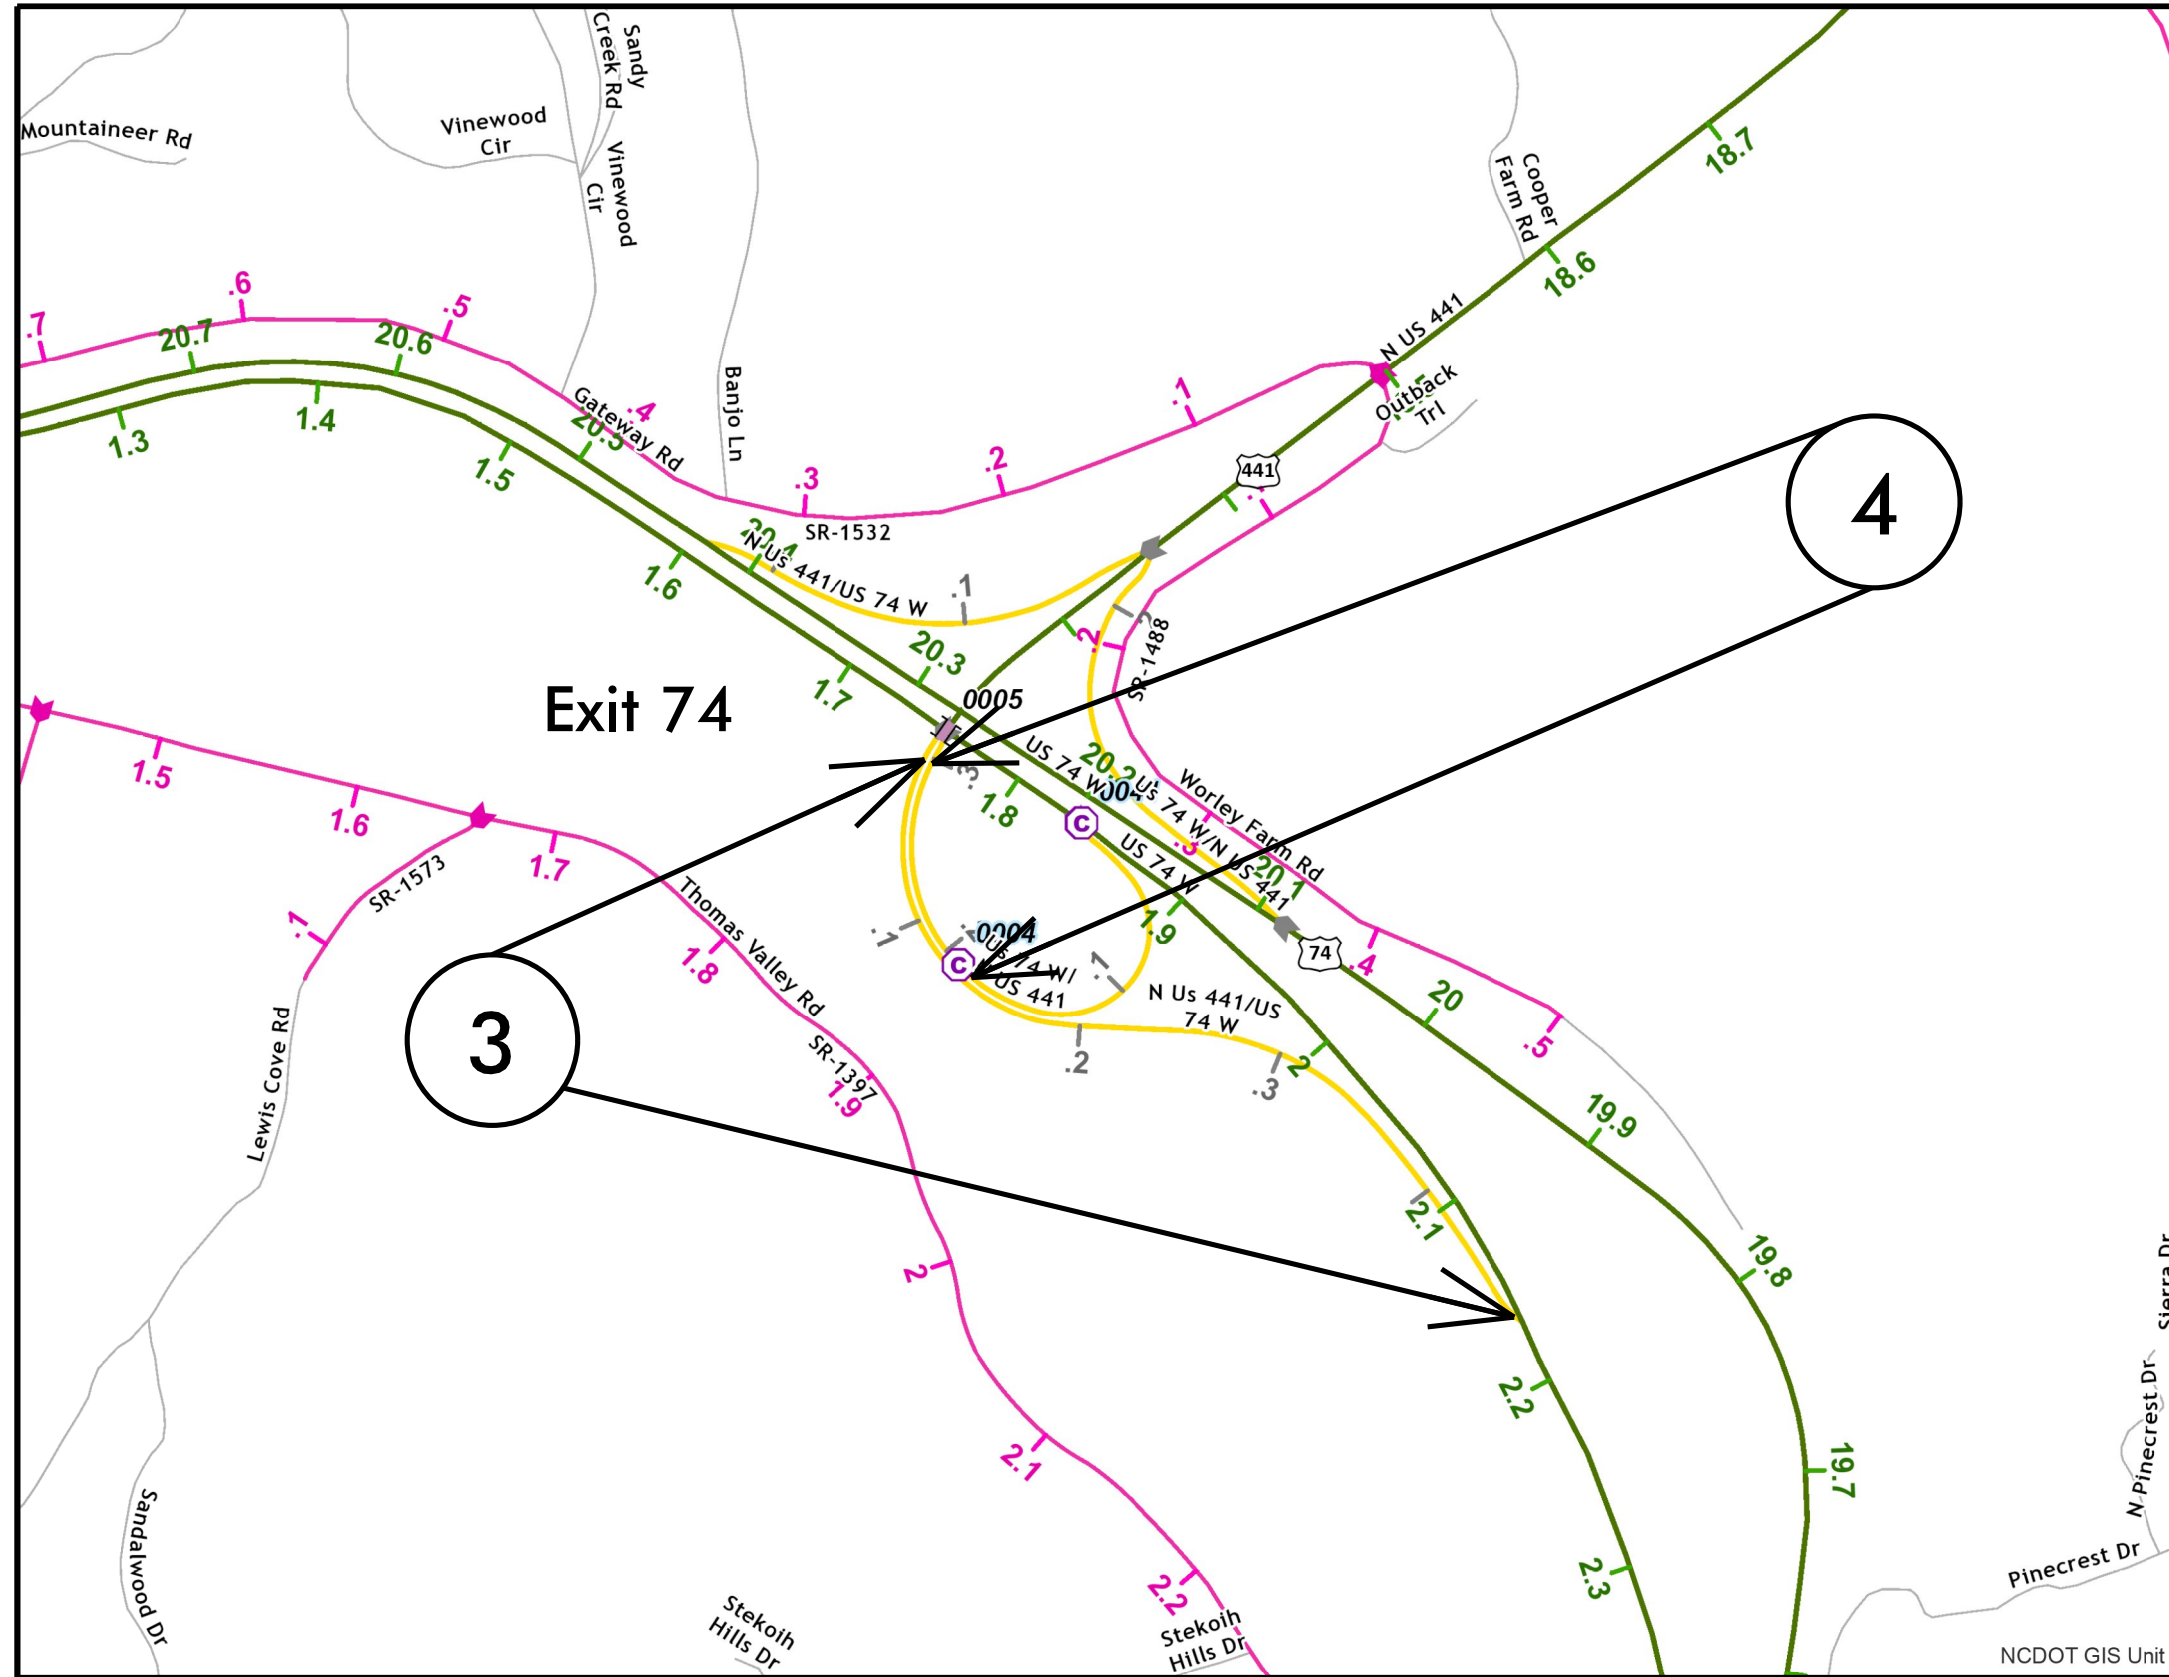

MAP 3



BEG

END

MAP 4



BEG

END