

TIP NO. BR-0009	SHEET NO. PMP-1
APPROVED: _____	
DATE: _____	
SEAL	

**STATE OF NORTH CAROLINA
DEPARTMENT OF TRANSPORTATION**

**PAVEMENT MARKING PLAN
BUNCOMBE COUNTY**

**LOCATION: BRIDGE NO. 100079 ON NC 9
OVER BROAD RIVER**

T.I.P.: BR-0009

CONTRACT: C204386

ROADWAY STANDARD DRAWING

THE FOLLOWING ROADWAY STANDARDS AS APPEAR IN "ROADWAY STANDARD DRAWINGS" - PROJECT SERVICES UNIT - N.C. DEPARTMENT OF TRANSPORTATION - RALEIGH, N.C., DATED JANUARY 2018 ARE APPLICABLE TO THIS PROJECT AND BY REFERENCE HEREBY ARE CONSIDERED A PART OF THESE PLANS:

STD. NO.	TITLE
1205.01	PAVEMENT MARKINGS - LINE TYPES AND OFFSETS
1205.02	PAVEMENT MARKINGS - TWO-LANE AND MULTI-LANE ROADWAY
1205.12	PAVEMENT MARKINGS - BRIDGES
1261.01	GUARDRAIL AND BARRIER DELINEATOR INSTALLATION SPACING
1261.02	GUARDRAIL AND BARRIER DELINEATOR TYPES AND MOUNTING
1262.01	GUARDRAIL END DELINEATION

PAVEMENT MARKING SCHEDULE


SYMBOL	DESCRIPTION
VA	POLYUREA (4") WHITE EDGELINE
VI	YELLOW DOUBLE CENTER

GENERAL NOTES

- THE FOLLOWING GENERAL NOTES APPLY AT ALL TIMES FOR THE DURATION OF THE CONSTRUCTION PROJECT, EXCEPT WHEN OTHERWISE NOTED IN THE PLAN, OR DIRECTED BY THE ENGINEER.
- A) INSTALL PAVEMENT MARKINGS AND PAVEMENT MARKERS ON THE FINAL SURFACE AS FOLLOWS:

ROAD NAME	MARKING	MARKER
NC 9	POLYUREA	NONE
 - B) TIE PROPOSED PAVEMENT MARKING LINES TO EXISTING PAVEMENT MARKING LINES.
 - C) REMOVE/REPLACE ANY CONFLICTING/DAMAGED PAVEMENT MARKINGS AND MARKERS.
 - D) PASSING ZONES WILL BE DETERMINED IN THE FIELD AND MUST BE APPROVED BY THE ENGINEER.
 - E) REMOVE ALL RESIDUE AND SURFACE LAITANCE BY ACCEPTABLE METHODS ON CONCRETE BRIDGE DECKS PRIOR TO PLACING POLYUREA PAVEMENT MARKING MATERIAL.

PAVEMENT MARKING SCHEDULE

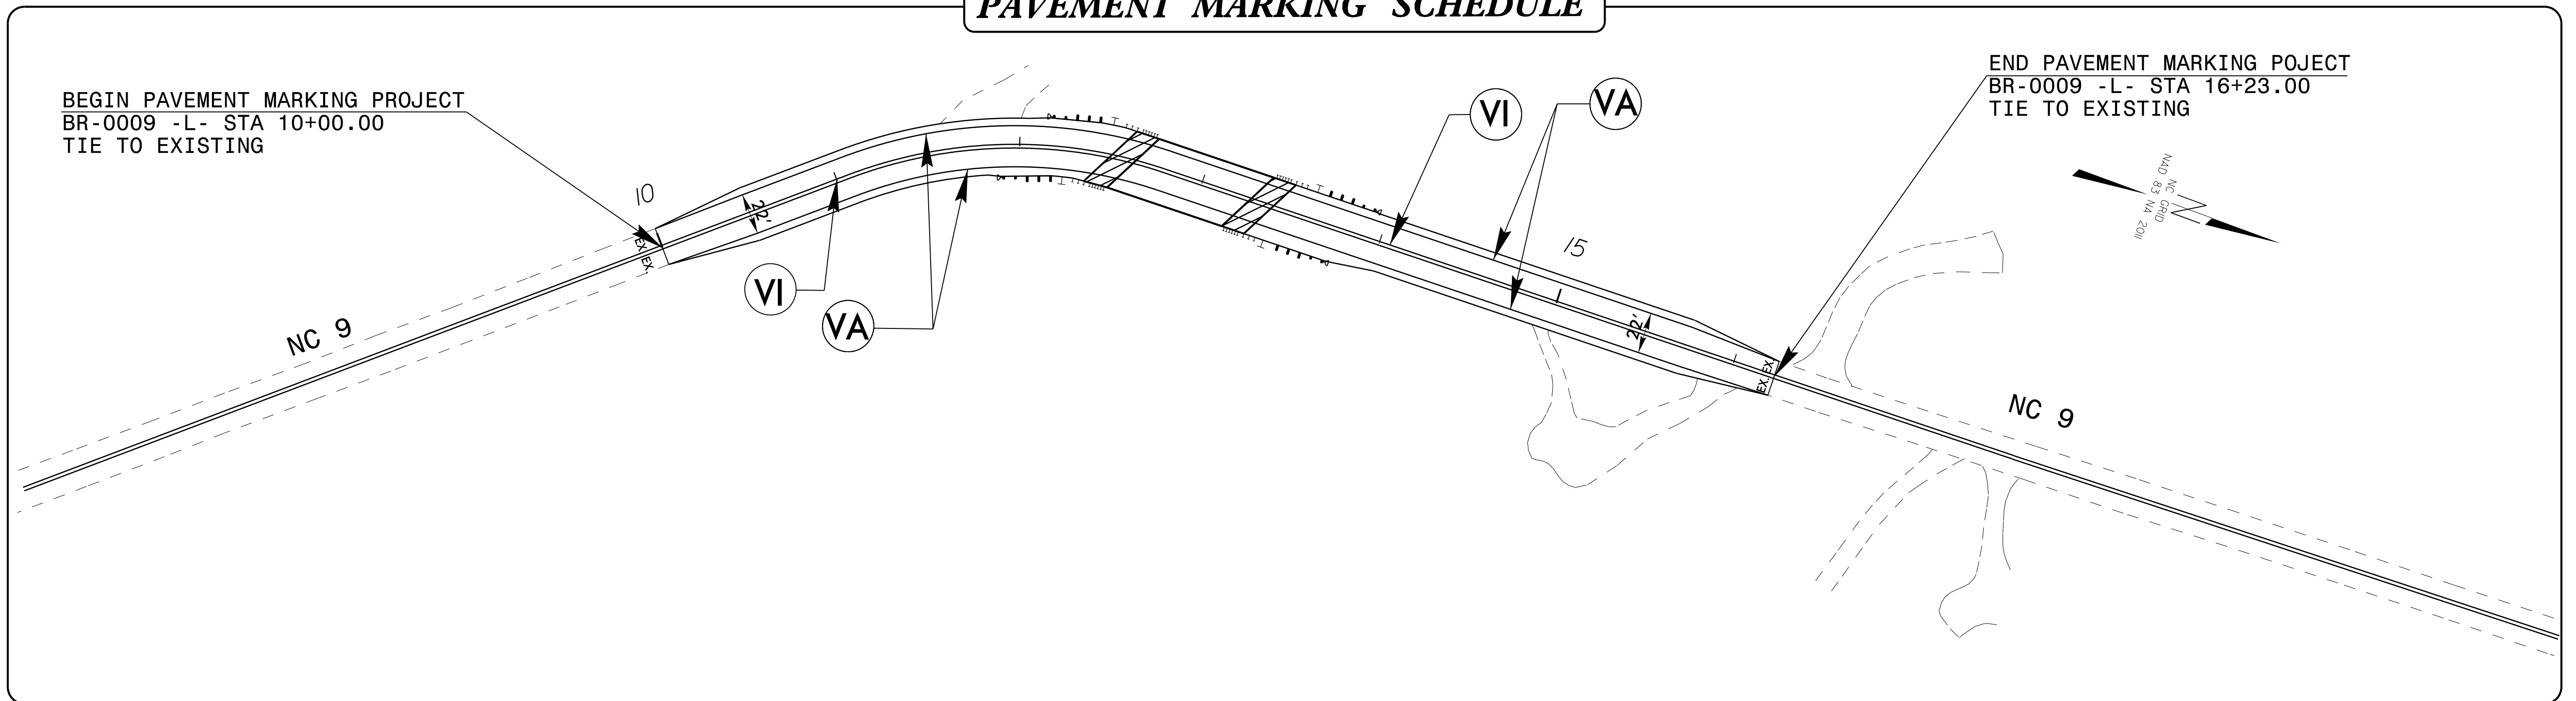

PLAN PREPARED BY: ATCS PLC	
TIM HAYES, PE	SIGNING & DELINEATION REGIONAL ENGINEER
THOMAS CLUNAN, EI	SIGNING & DELINEATION PROJECT DESIGN ENGINEER

ATCS[®] 100 REGENCY FOREST DRIVE, SUITE 130
CARY, NORTH CAROLINA 27518
919-341-9418 <http://www.atcsplc.com/>

ENGINEERING | PLANNING | SURVEYING | ENVIRONMENTAL

INDEX	
SHEET NO.	DESCRIPTION
PMP-1	PAVEMENT MARKING PLAN TITLE, SCHEDULE SHEET AND PAVEMENT MARKING DETAIL

08-JAN-2020 15:40
S:\Projects\09\004_2017_NCDDT_SML\OC\BR-0009\Project\Traffic\BR-0009_PMP.dgn
clunan