
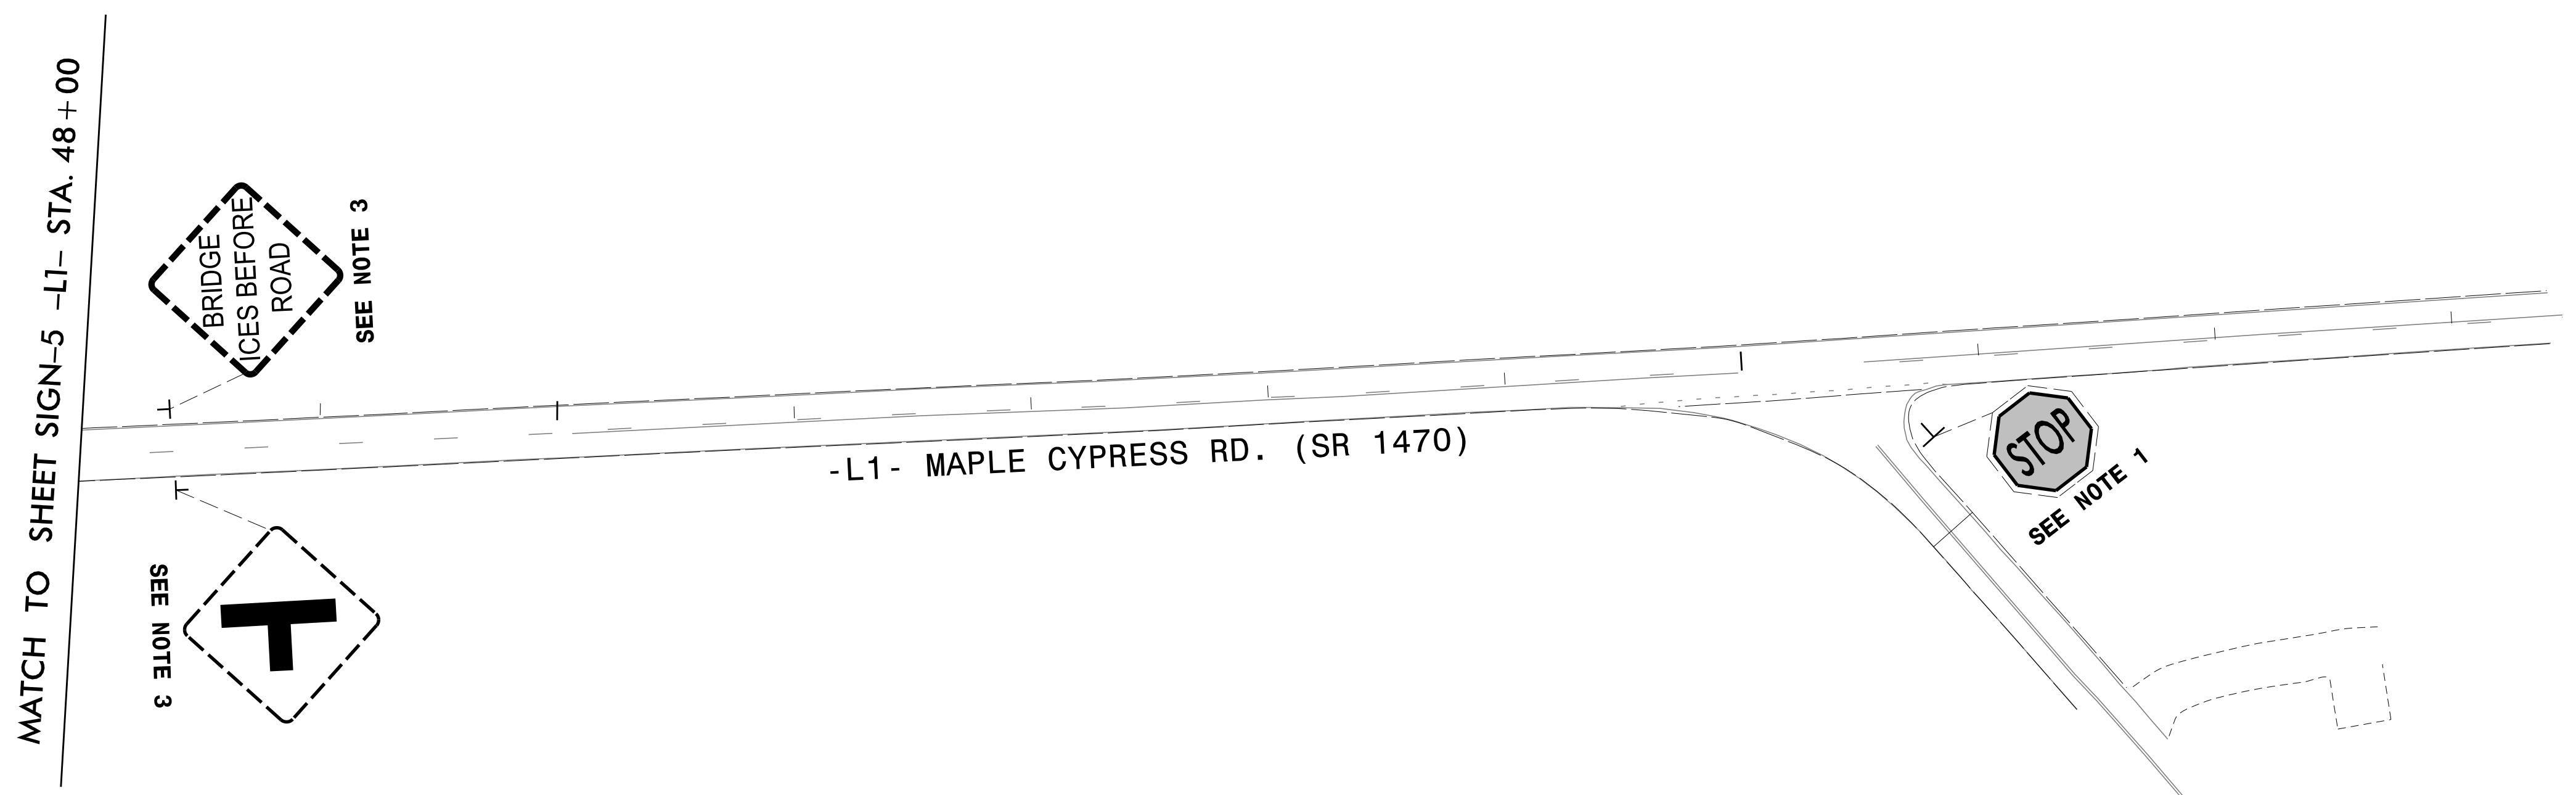
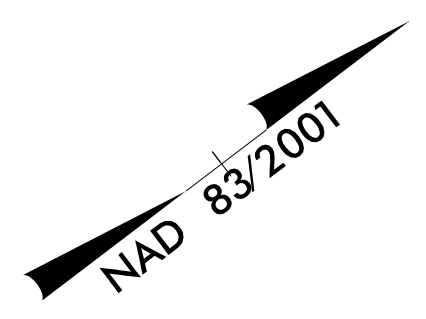


TIP NO. B-4484	SHEET NO. SIGN-6
APPROVED: <i>Annie C. Pily</i> <small>DocuSigned by: 82FB9C0DEB3D48E</small>	
DATE: 3/27/2020	
SEAL	
	
DOCUMENT NOT CONSIDERED FINAL UNLESS ALL SIGNATURES COMPLETED	



PROJECT NOTES

- 1 EXIST SIGN TO REMAIN
- 2 DISPOSAL OF SIGN SYSTEM, U-CHANNEL
- 3 DISPOSAL OF SIGN SYSTEM, WOOD
- 4 SIGN ERECTION, TYPE D, E, AND F



EXISTING SIGNS

3/3/2020
 X:\P\1030036014-B-4484_Design\Design\Traffic\Signing\CADD\Signing Layout Plans\B4484_sign_exist_dtl_04.dgn
 User: WCLaudHR