
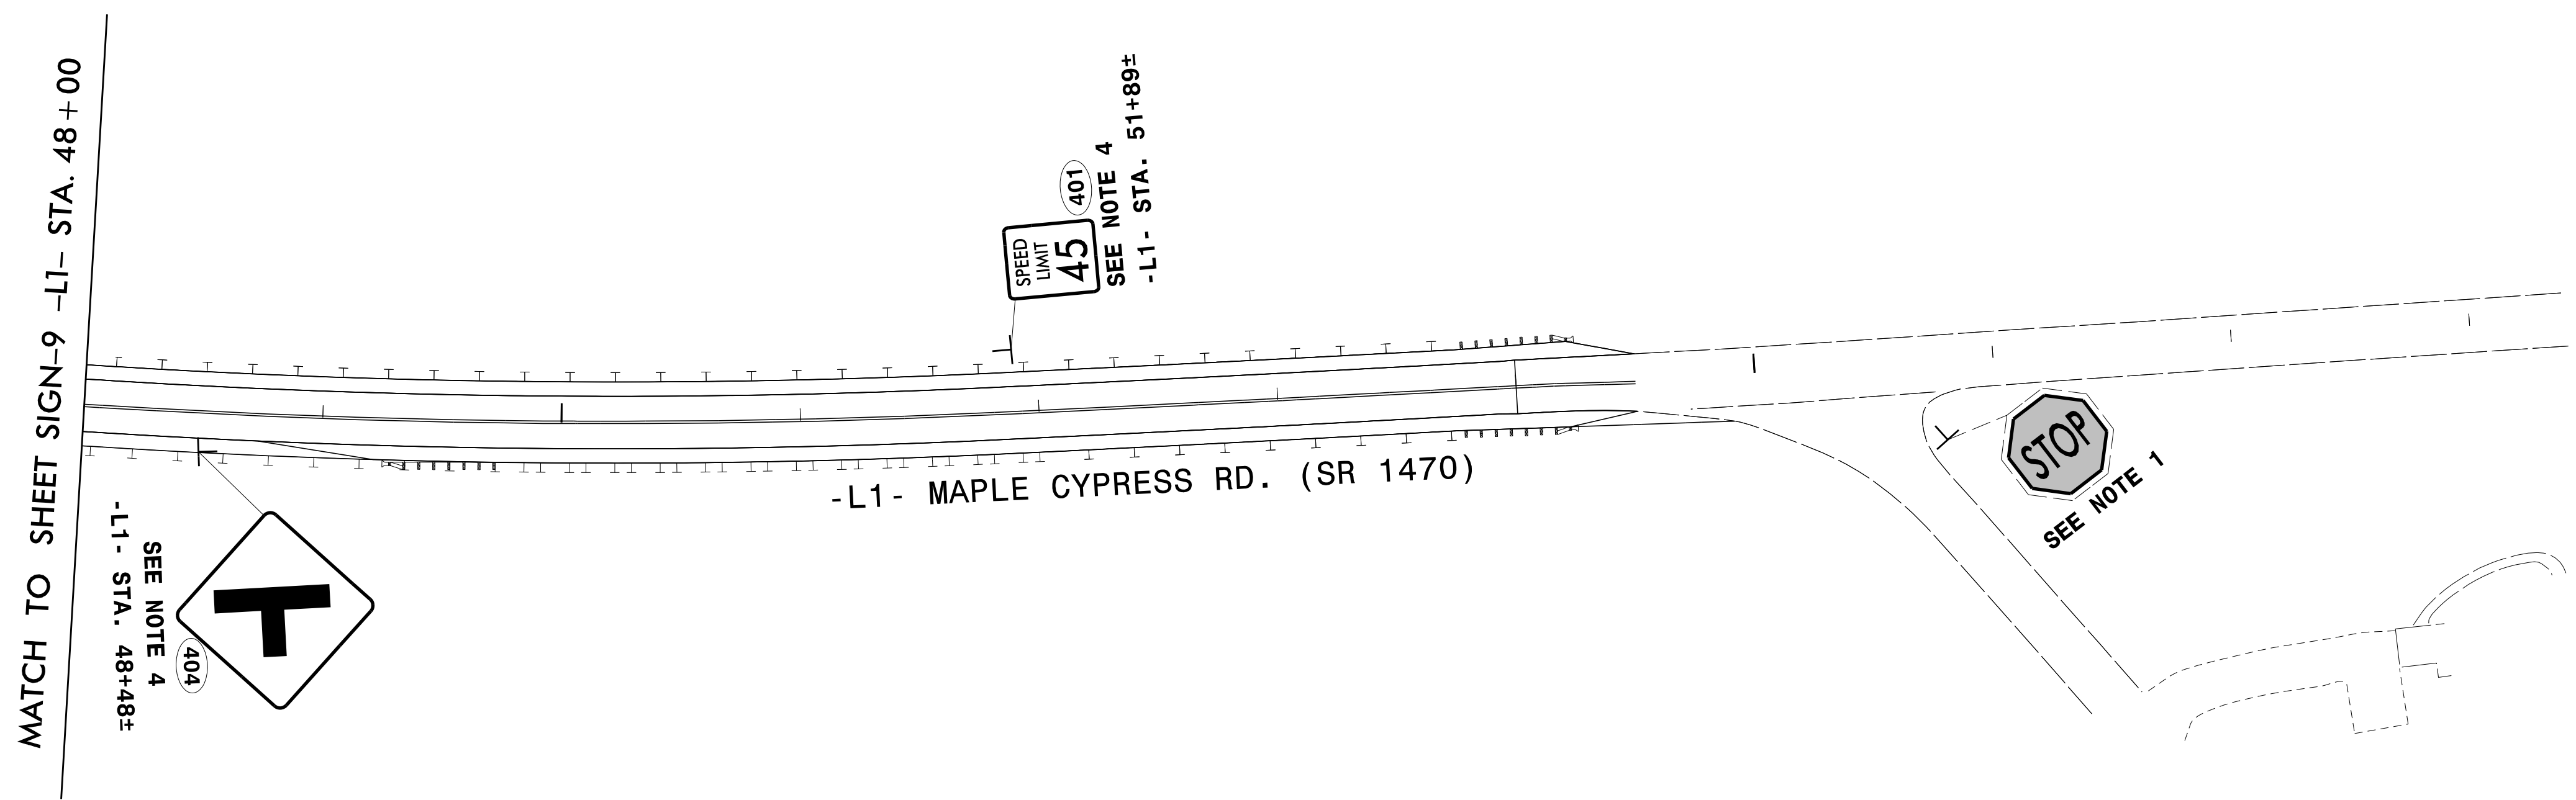
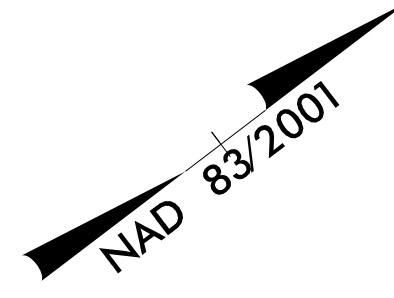


| | |
|---|----------------------|
| TIP NO. B-4484 | SHEET NO. SIGN-10 |
| APPROVED: <i>Annie C. Pety</i> <small>DocuSigned by: 82F8AC0DEB3D48E</small> | |
| DATE: 3/27/2020 | |
| SEAL | |
|  | |
| DOCUMENT NOT CONSIDERED FINAL UNLESS ALL SIGNATURES COMPLETED | |



PROJECT NOTES

- 1 EXIST SIGN TO REMAIN
- 2 DISPOSAL OF SIGN SYSTEM, U-CHANNEL
- 3 DISPOSAL OF SIGN SYSTEM, WOOD
- 4 SIGN ERECTION, TYPE D, E, AND F



PROPOSED SIGNS

3/3/2020
 X:\P\10300366\4-B-4484_Design\Design\Traffic\Signing\CADD\Signing Layout Plans\B4484_sign_prop_dtl_04.dgn
 User: wcl_audhrt