

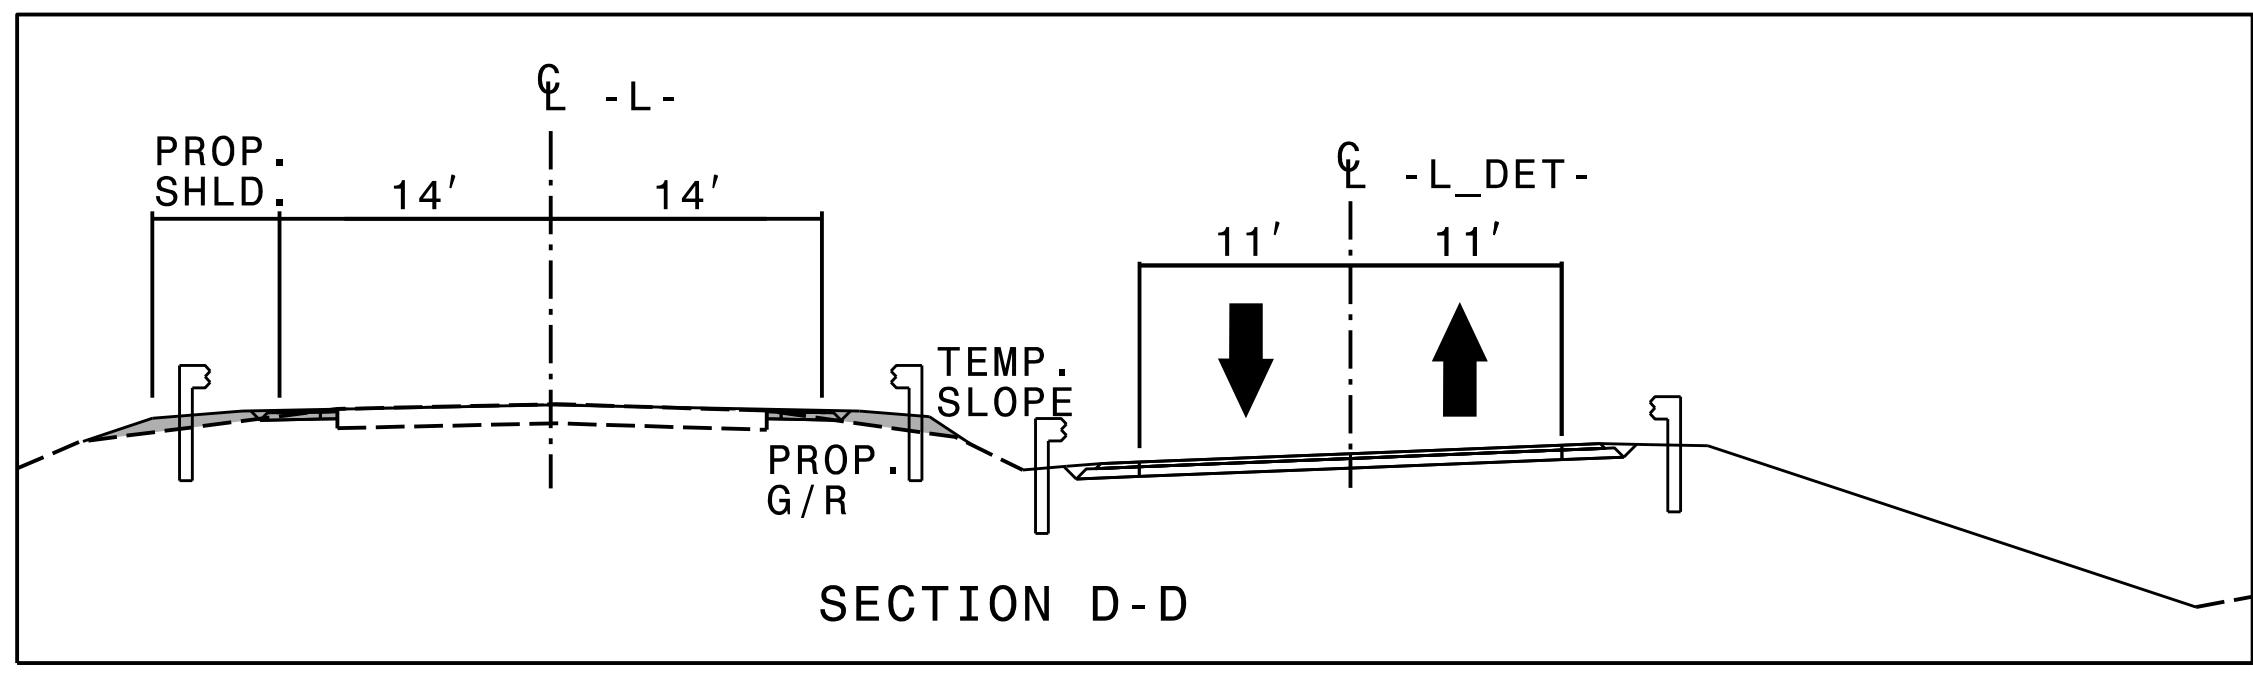


PLOT DRIVER: NCDOT_pdf_mono_eng_50.plt
USER: MRZEPKA
FILE: p:\pwhdr\users01\HDR-US_East_01\Documents\5705\10127505\6.0_CAD_BIM\6.2_WIP\Division_03\B-5639_TrafficControl\TCP\B5639_tmp_07.dht02.dgn
PENTABLE: NCDOT_tcp.tbl
DATE: 2/28/2020
TIME: 2:22:14 PM

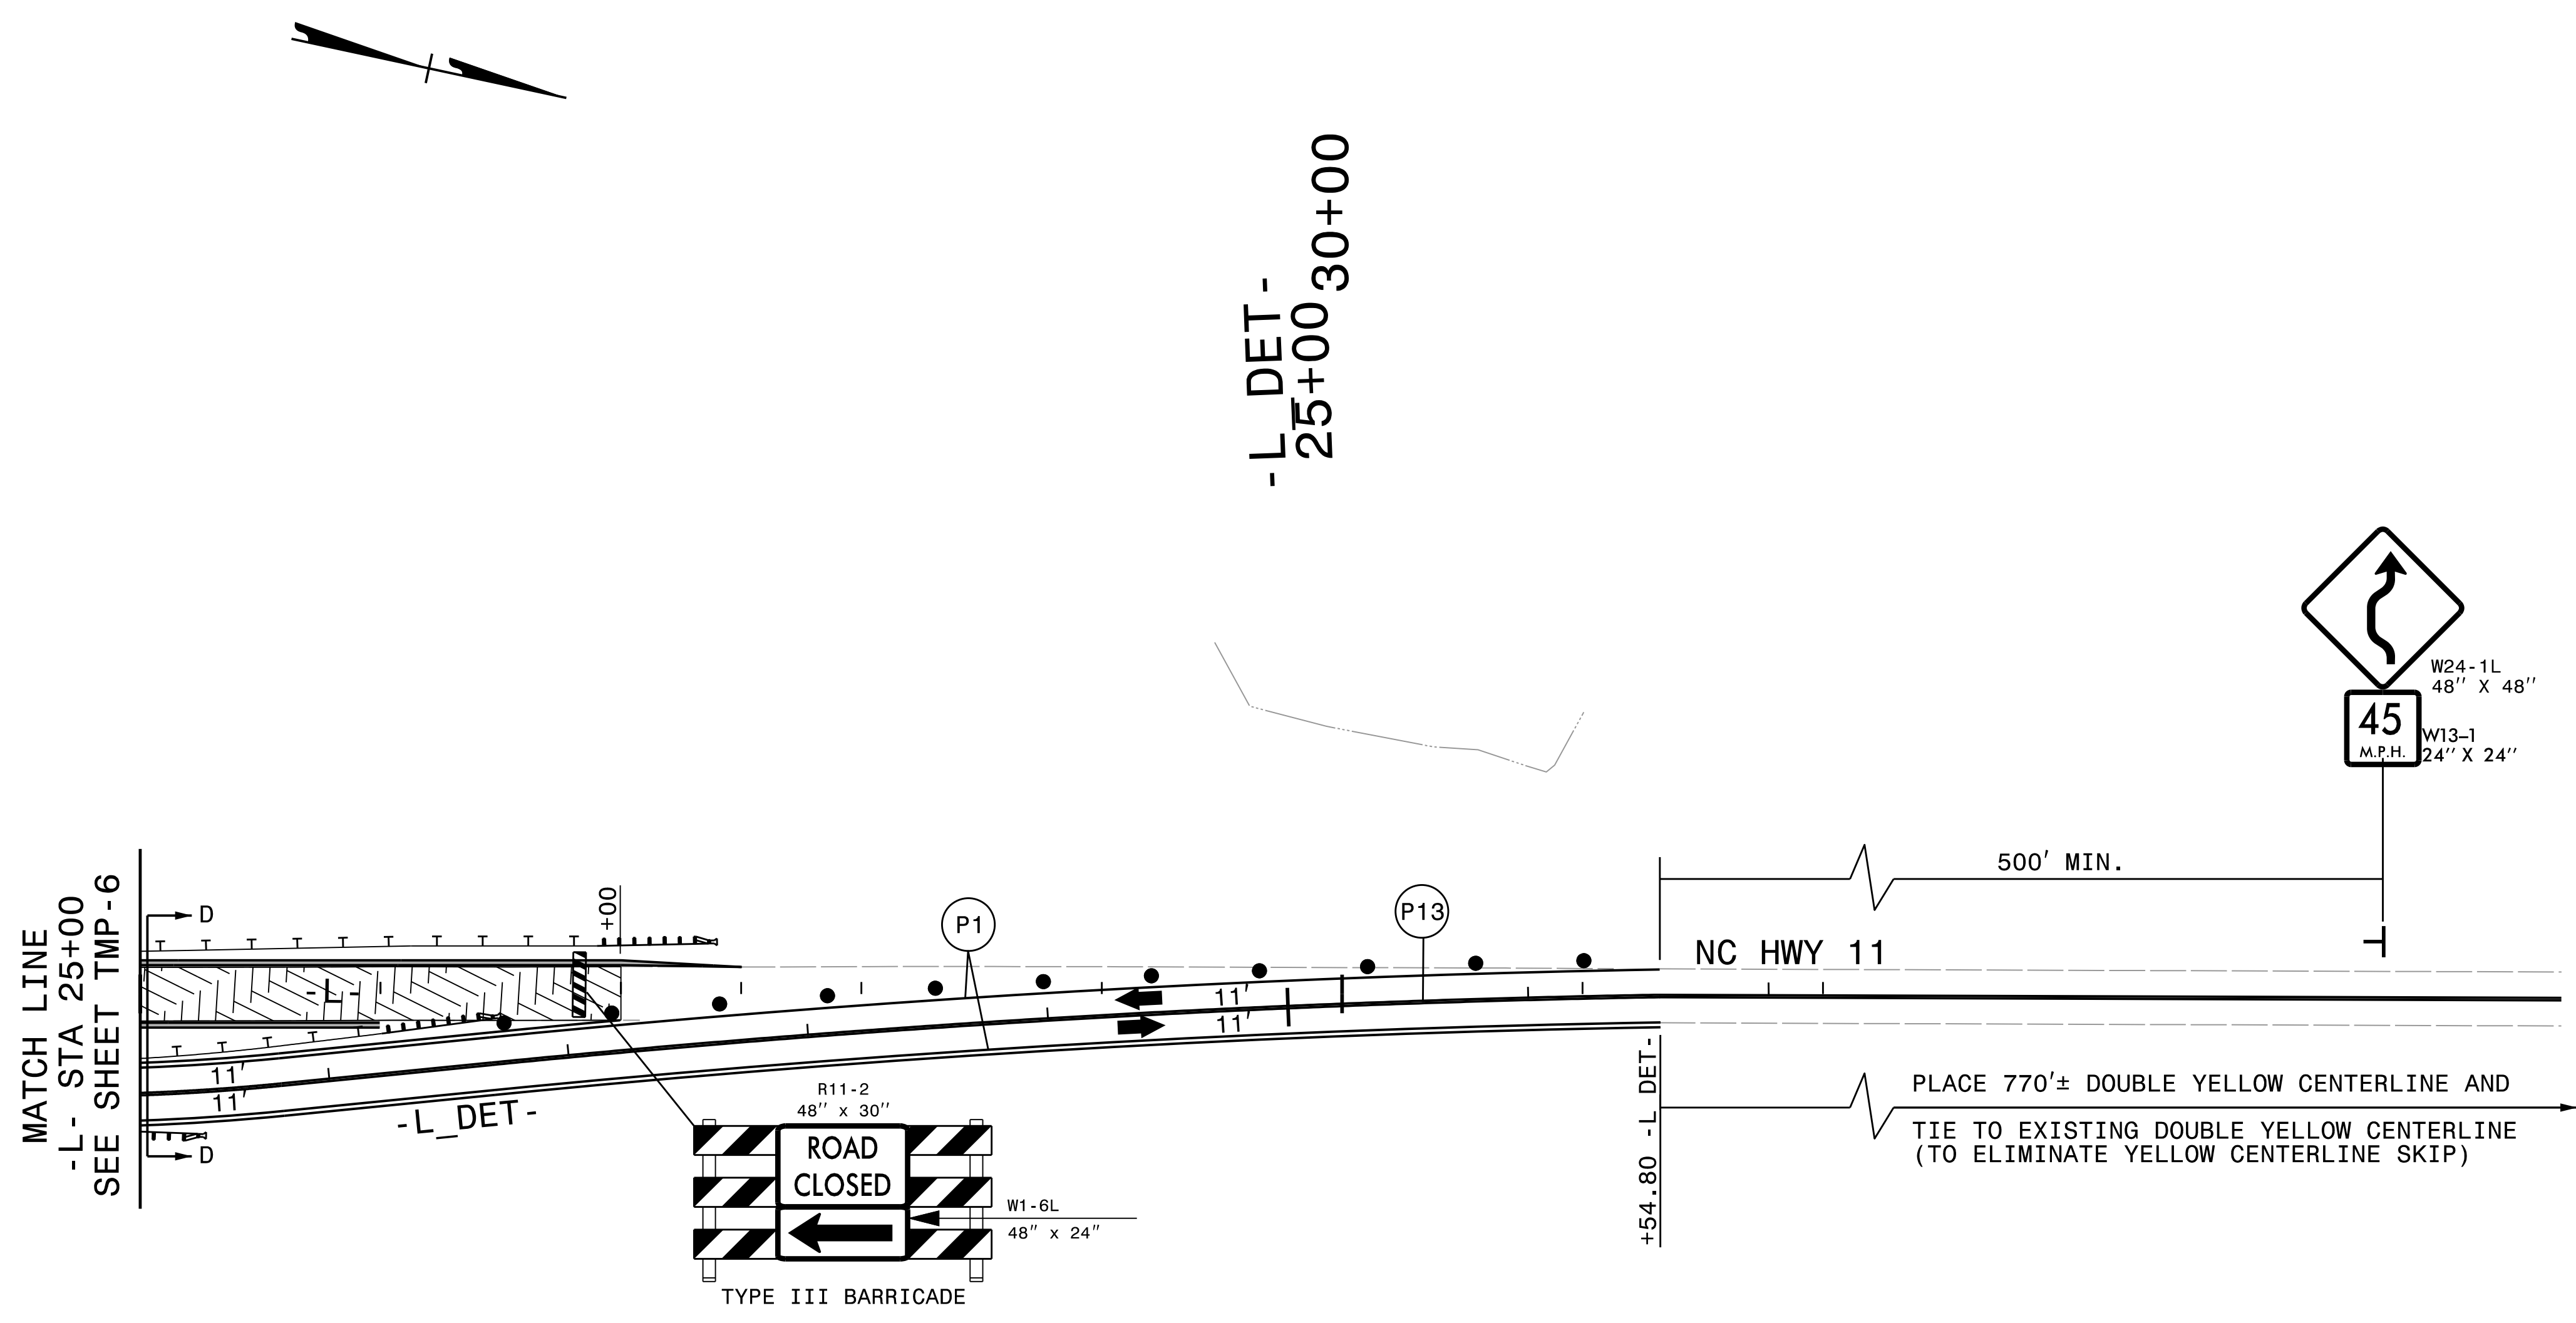

APPROVED: *Michael T. Ryopka*
DATE: 1/6/2021
NORTH CAROLINA PROFESSIONAL ENGINEER SEAL 15876
MICHAEL T. RYOPKA

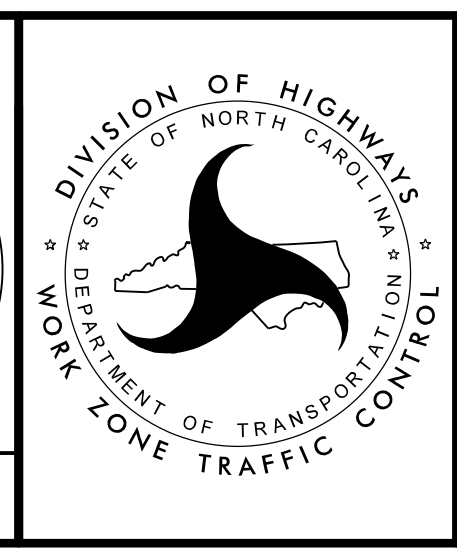

PHASE 2
DETAIL

DOCUMENT NOT CONSIDERED FINAL
UNLESS ALL SIGNATURES COMPLETED