


09.08/99

TIP PROJECT: B-5671

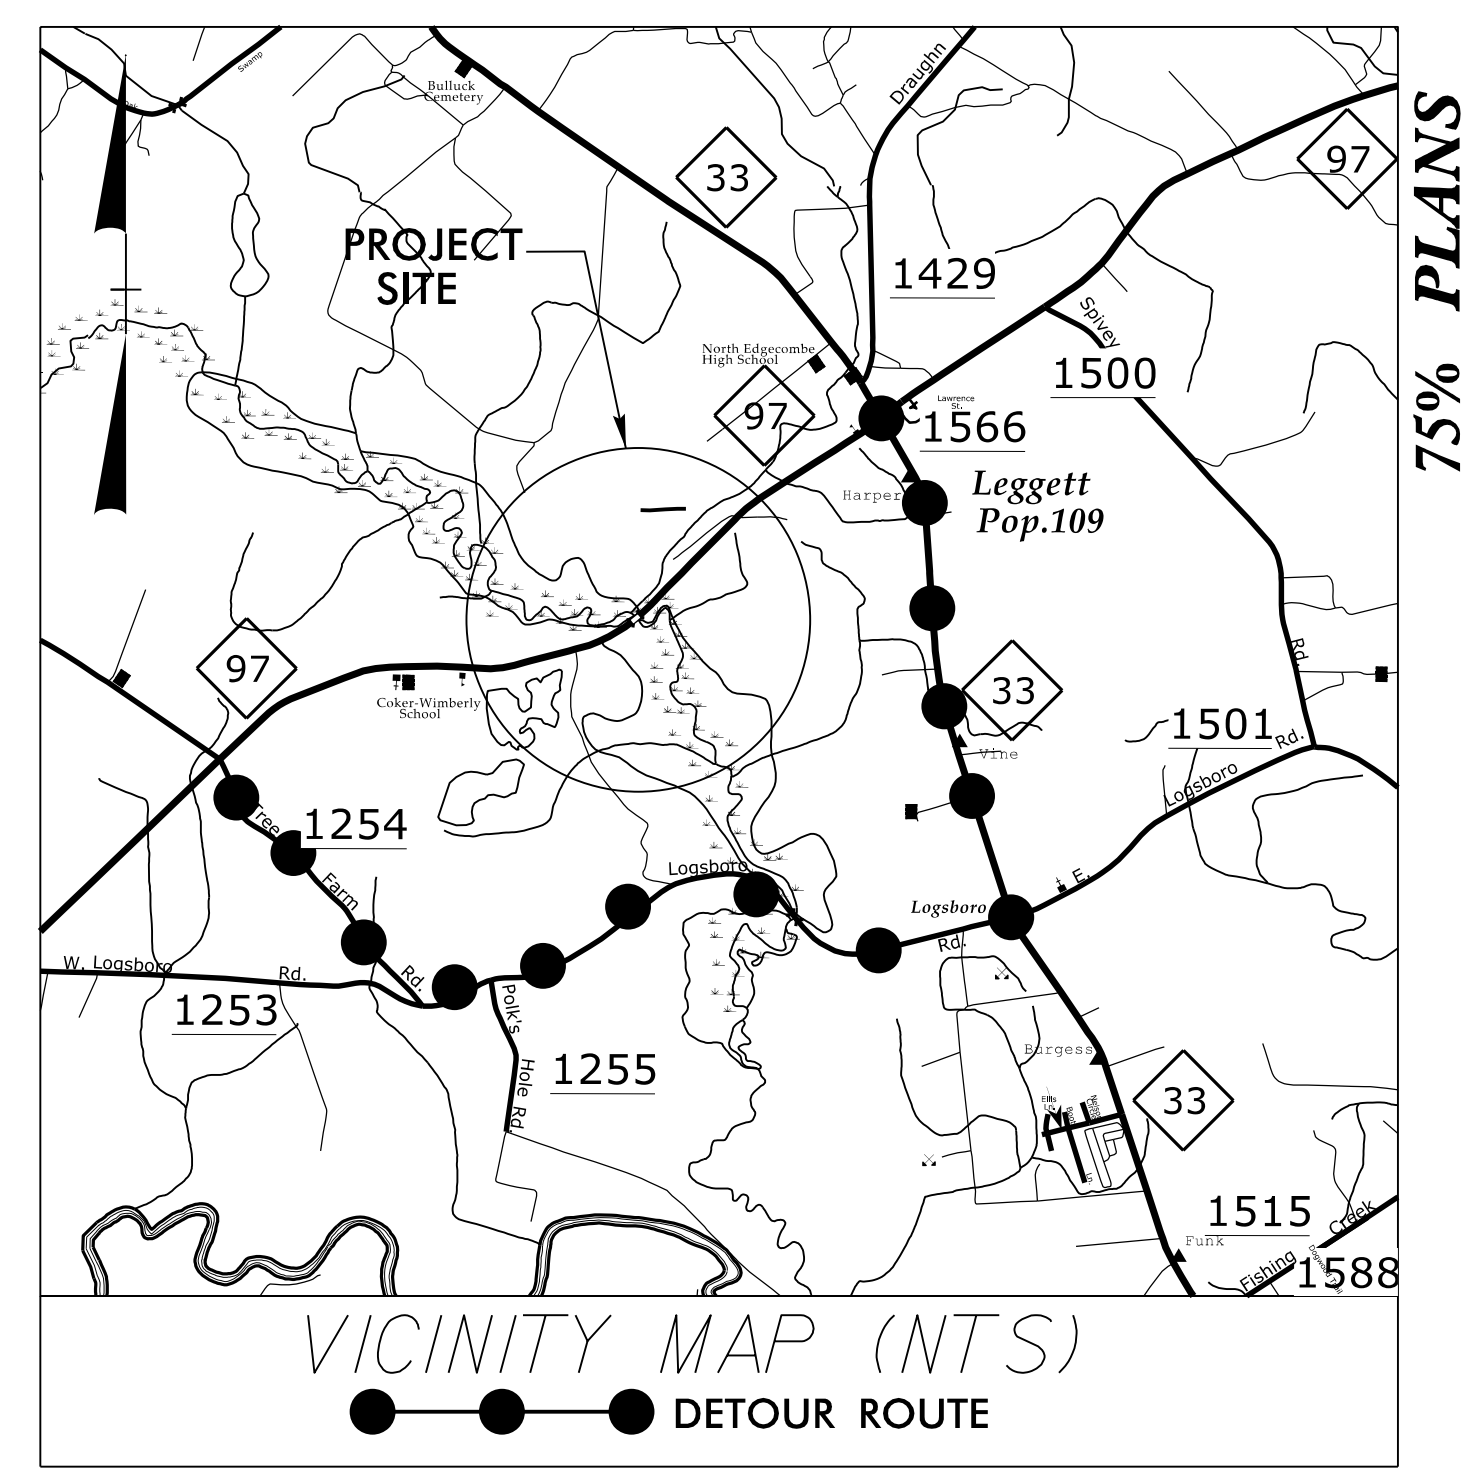

75% PLANS

STATE OF NORTH CAROLINA  
DIVISION OF HIGHWAYS


**UTILITIES BY OTHERS PLANS  
EDGECOMBE COUNTY**

**LOCATION: REPLACE BRIDGE NO. 87 OVER SWIFT CREEK  
ON NC 97**

**TYPE OF WORK: RELOCATION OF COMMUNICATION LINES**


T.I.P. NO.	SHEET NO.
B-5671	UO-1

**NOTE:**  
ALL UTILITY WORK SHOWN ON THIS SHEET WILL BE DONE BY OTHERS. NO PAYMENT WILL BE MADE TO THE CONTRACTOR FOR UTILITY WORK SHOWN ON THIS SHEET.

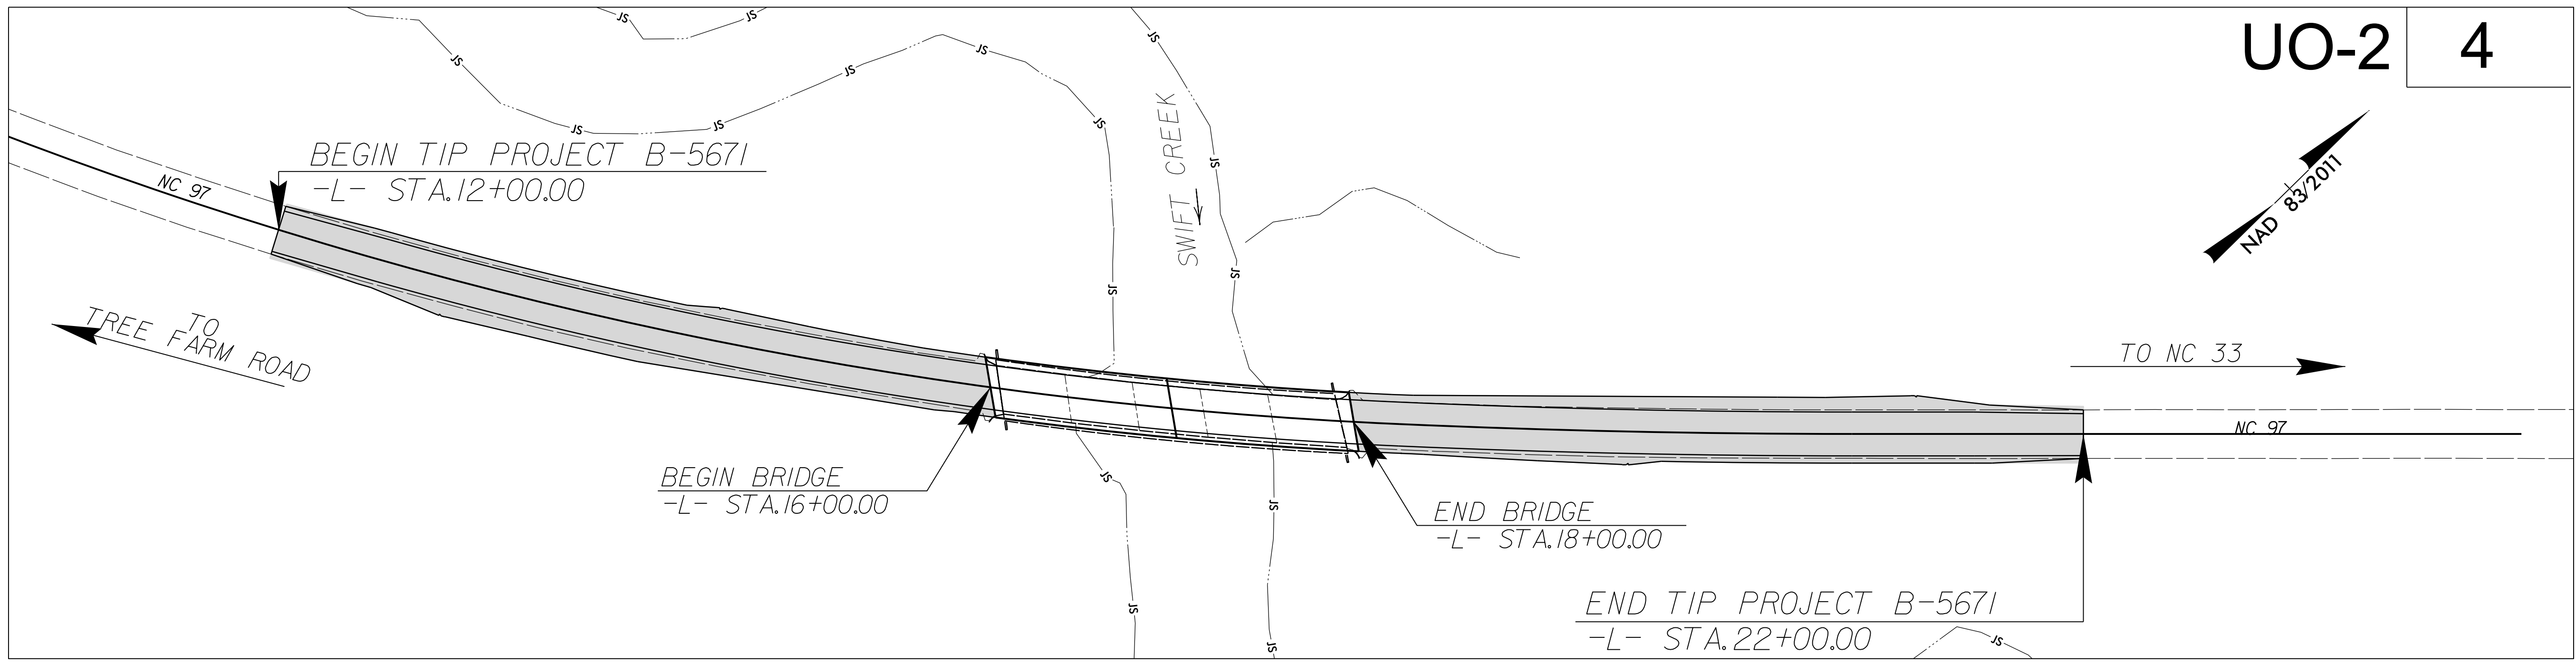

UO-2 4

**GRAPHIC SCALES**

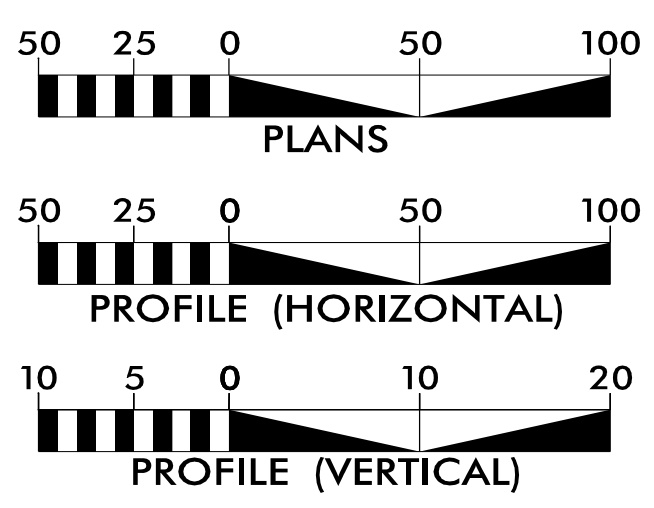


**INDEX OF SHEETS**

SHEET NO.:	DESCRIPTION:
UO-1	TITLE SHEET
UO-2	UBO PLAN SHEET


**UTILITY OWNERS WITH CONFLICTS**

- (A) COMMUNICATION LINES - AT&T
- (B) COMMUNICATION LINES - CENTURYLINK

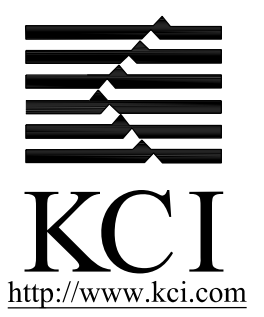

PREPARED IN THE OFFICE OF:  
KCI Associates of N.C., P.A.  
4505 Falls of Neuse Road, Suite 400  
Raleigh, NC 27609  
Phone (919) 783-9214  
Fax (919) 783-9266

DEWAYNE L. SYKES, P.E. PROJECT MANAGER  
JOHN FAISON PROJECT UTILITY COORDINATOR  
DANIEL ALLEN PROJECT UTILITY DESIGNER

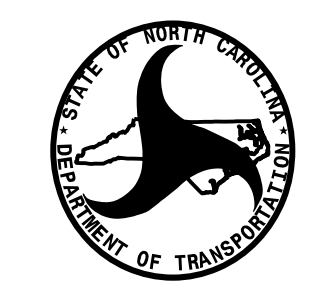

DIVISION OF HIGHWAYS  
UTILITIES UNIT  
1555 MAIL SERVICES CENTER  
RALEIGH NC 27699-1555  
PHONE (919) 707-6690  
FAX (919) 250-4151

NABIL HAMDAN REGIONAL UTILITIES ENGINEER  
KELVIN MARTIN, EI SENIOR UTILITIES ENGINEER  
KYLE PLEASANT UTILITIES AREA COORDINATOR  
LARRY JAMES JR. UTILITIES COORDINATOR

20-FEB-2020 07:53  
M:\2018\1261601945\24 B-5671\Utilities\290\_001\_B-5671\_ut\_rdy03\_U001\_psh.dgn  
\$\$\$\$\$SERVNAME\$\$\$\$\$