


5/14/99



# PROJECT TYPICAL DETAILS

PROJECT REFERENCE NO. B-5662	SHEET NO. UC-3A
DESIGNED BY: DK	
DRAWN BY: CS	
CHECKED BY: MM	
APPROVED BY:	
REVISED:	
NORTH CAROLINA DEPARTMENT OF TRANSPORTATION	
UTILITIES ENGINEERING SEC. PHONE: (919) 707-6690 FAX: (919) 250-4151	UTILITY CONSTRUCTION PLANS ONLY
Engineers • Planners • Scientists • Construction Managers 4505 Falls of Neuse Road, Suite 400 Raleigh, NC 27609 Phone (919) 783-9214 • Fax (919) 783-9266 License No. C-764	

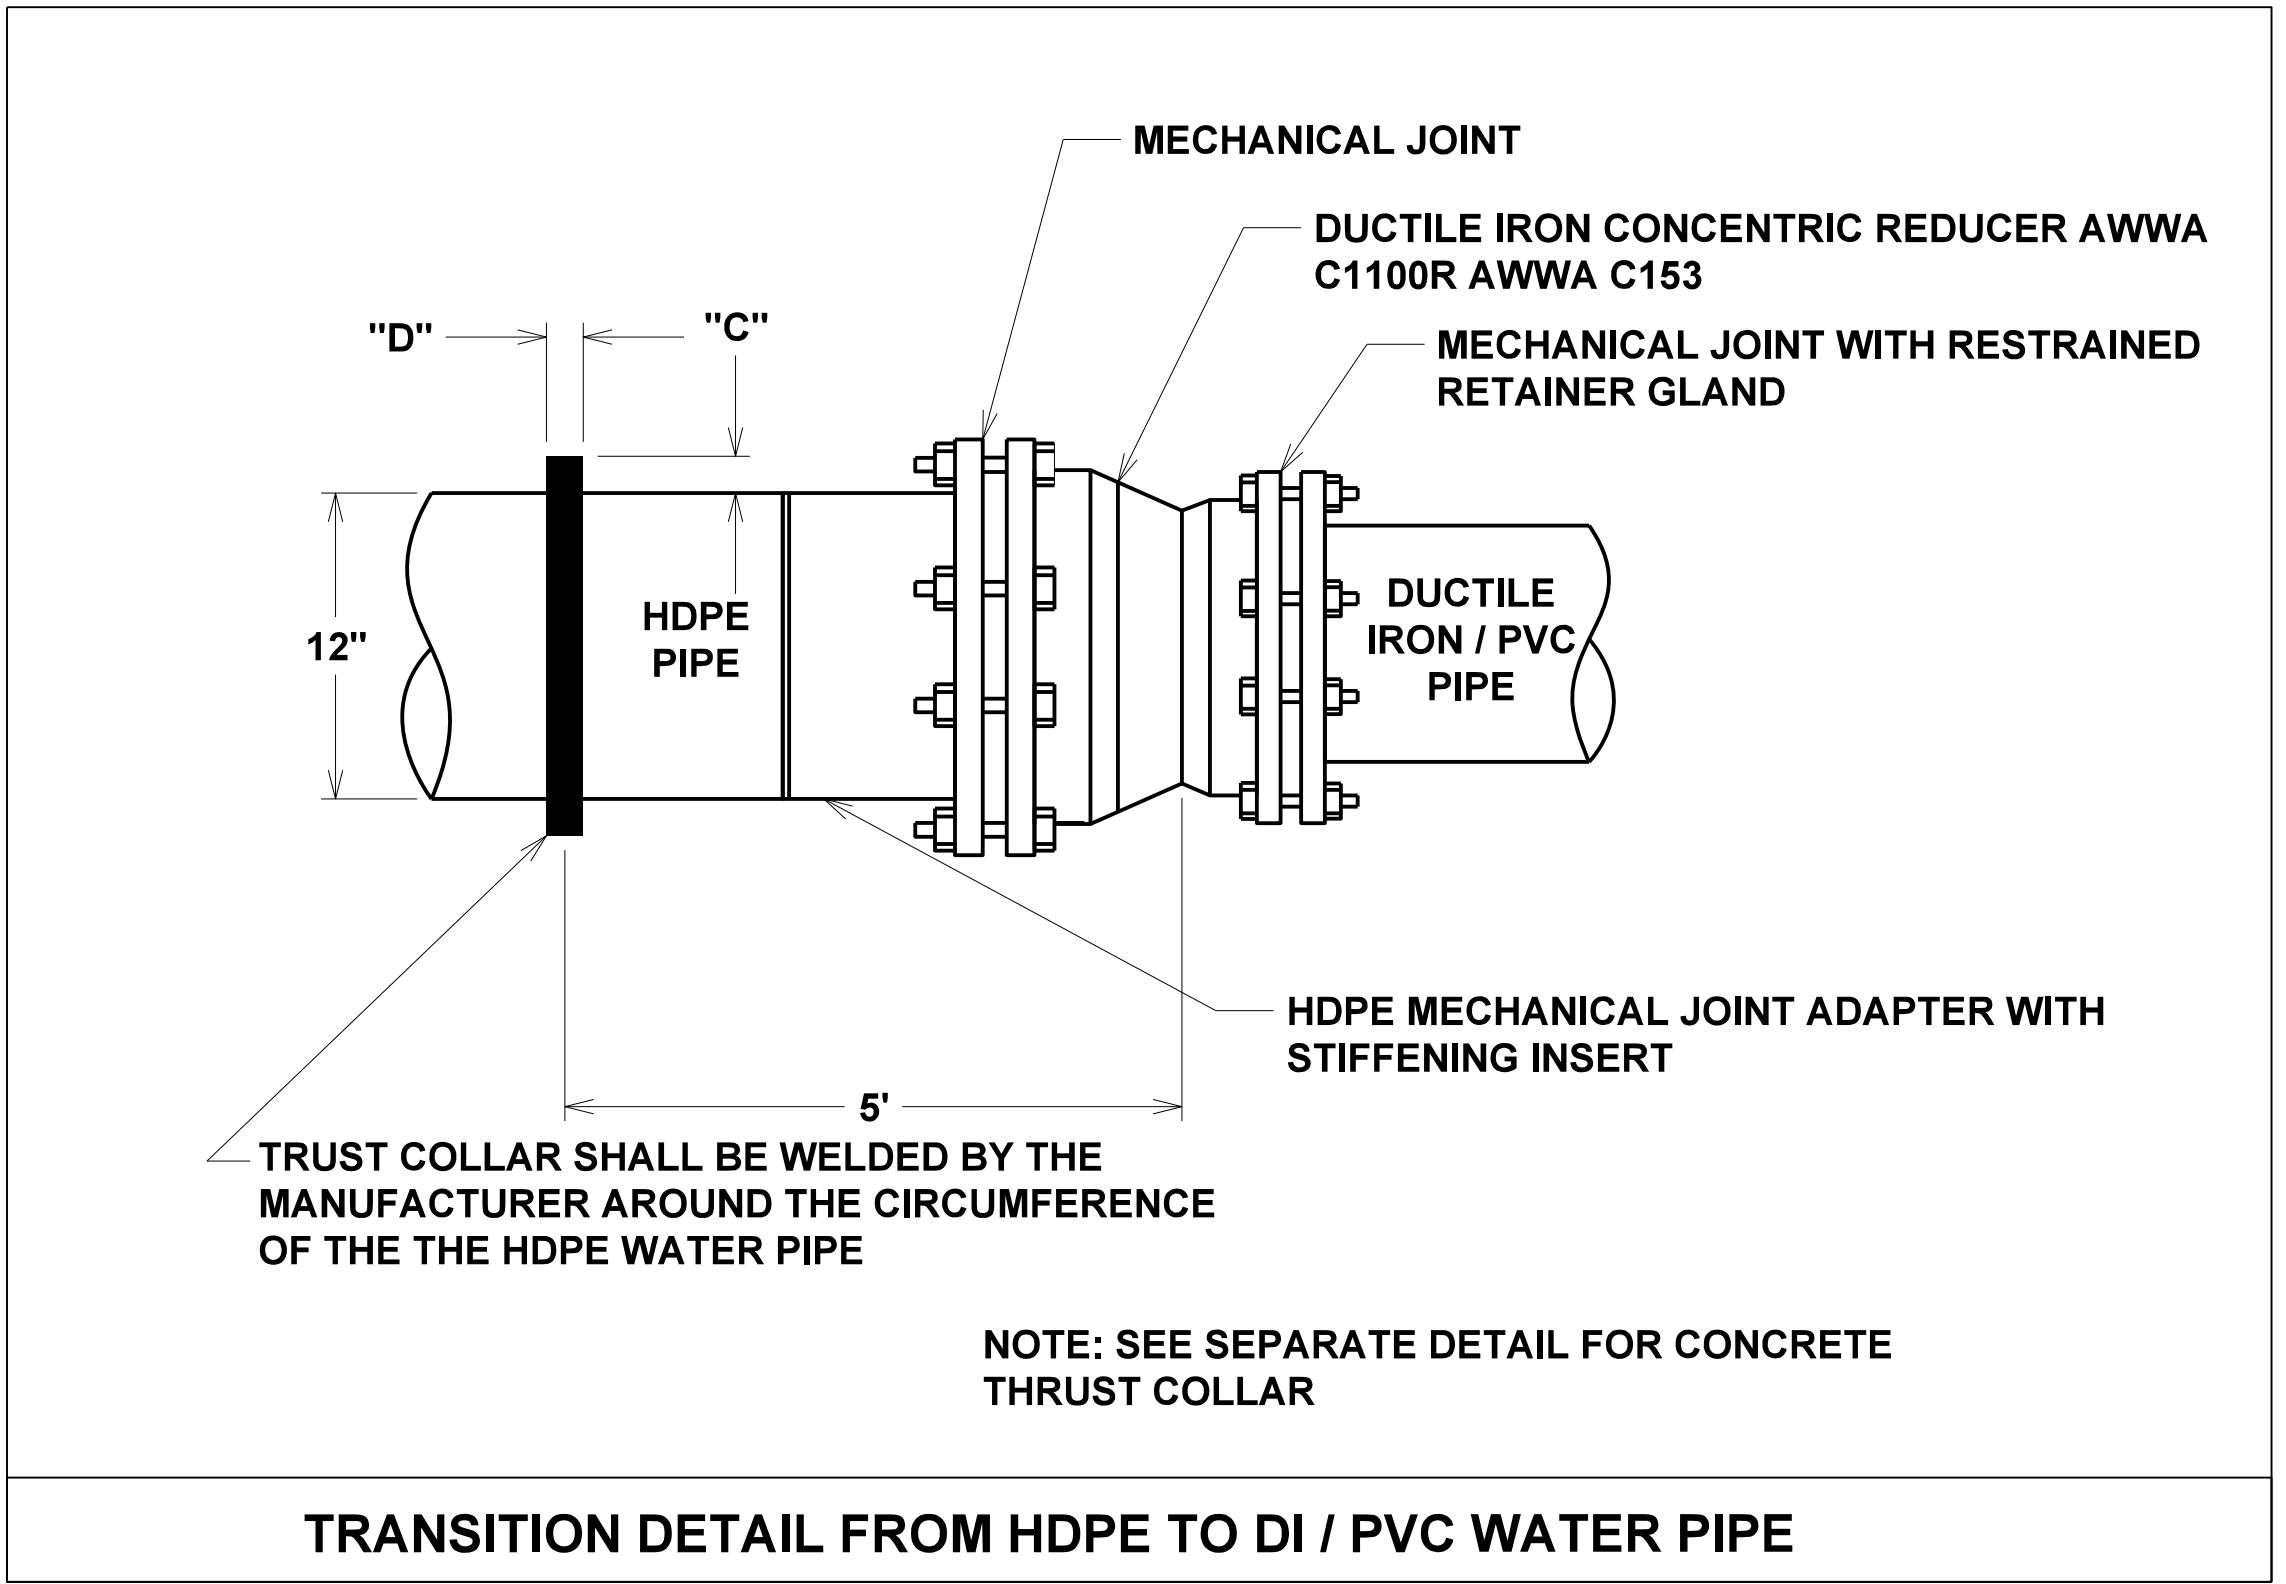

**NOTE:**  
 CONTRACTOR TO PROVIDE P. E. SEALED  
 DESIGNED SHOP DRAWINGS FOR THRUST  
 COLLARS BASED UPON THE ACTUAL ON-SITE  
 EXISTING SOILS IN ACCORDANCE WITH THE  
 LATEST NCDOT STANDARDS AND  
 SPECIFICATIONS.

**UTILITY CONSTRUCTION**  
**DOCUMENT NOT CONSIDERED FINAL**  
**UNLESS ALL SIGNATURES COMPLETED**

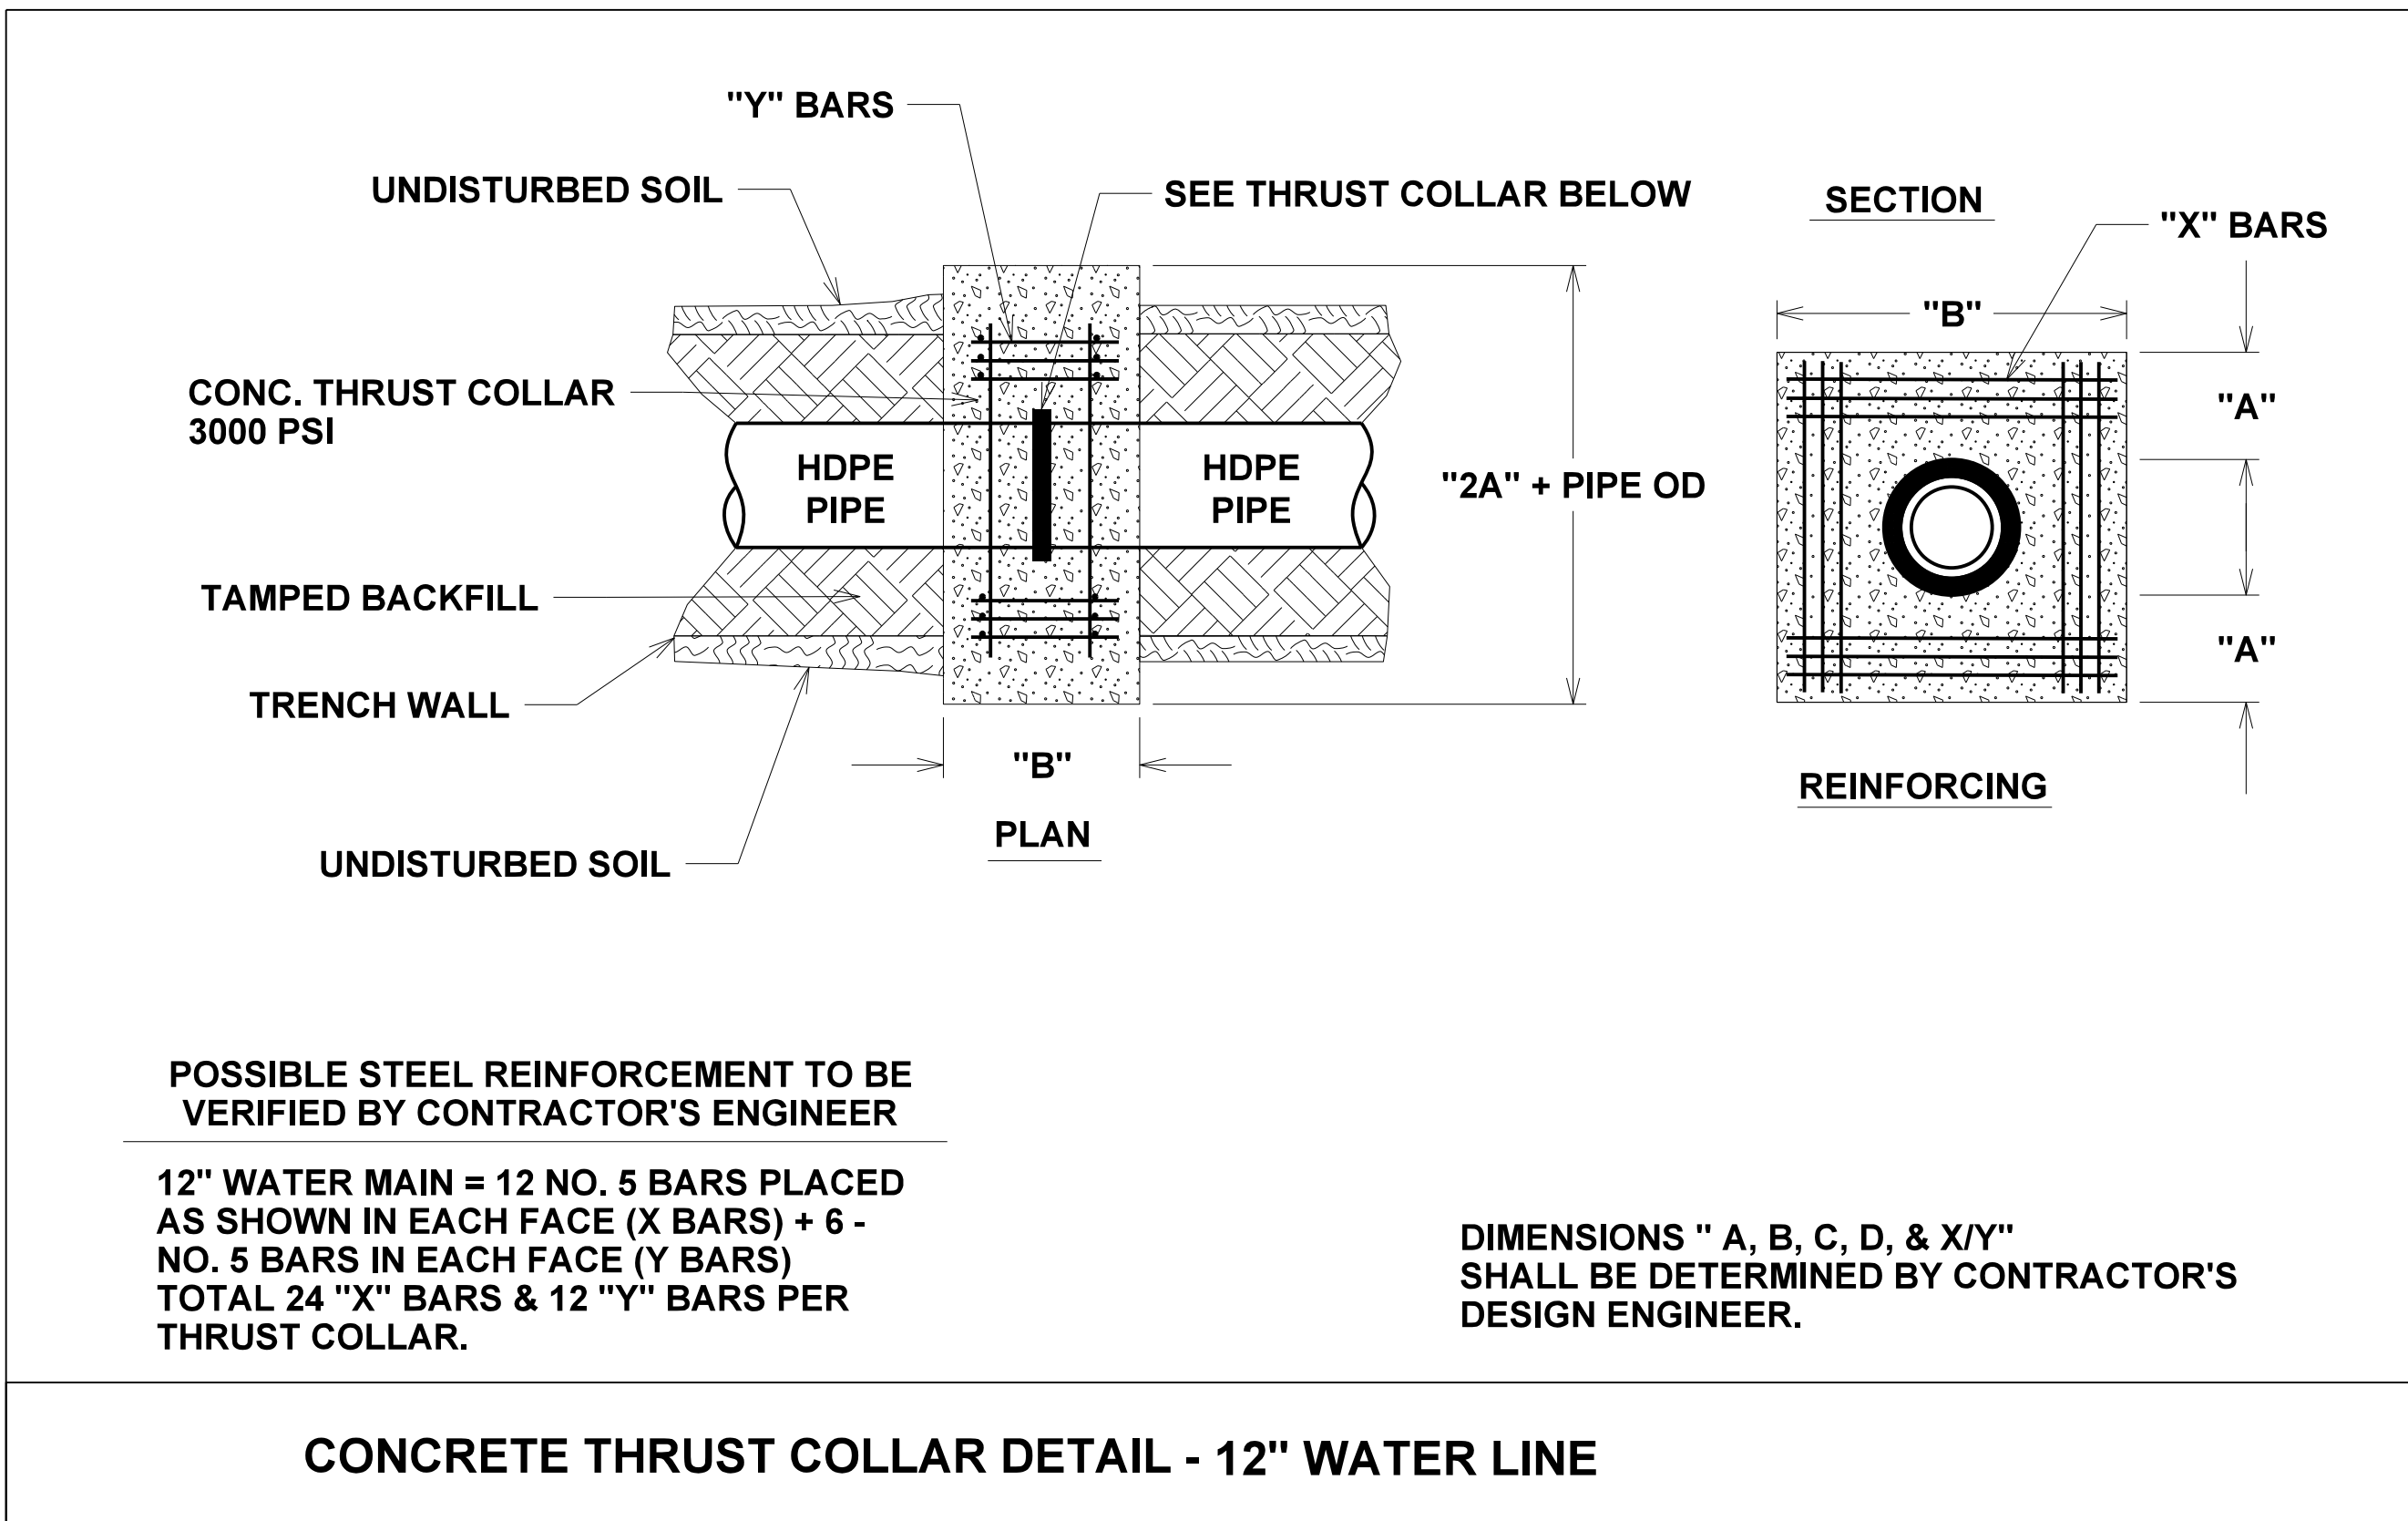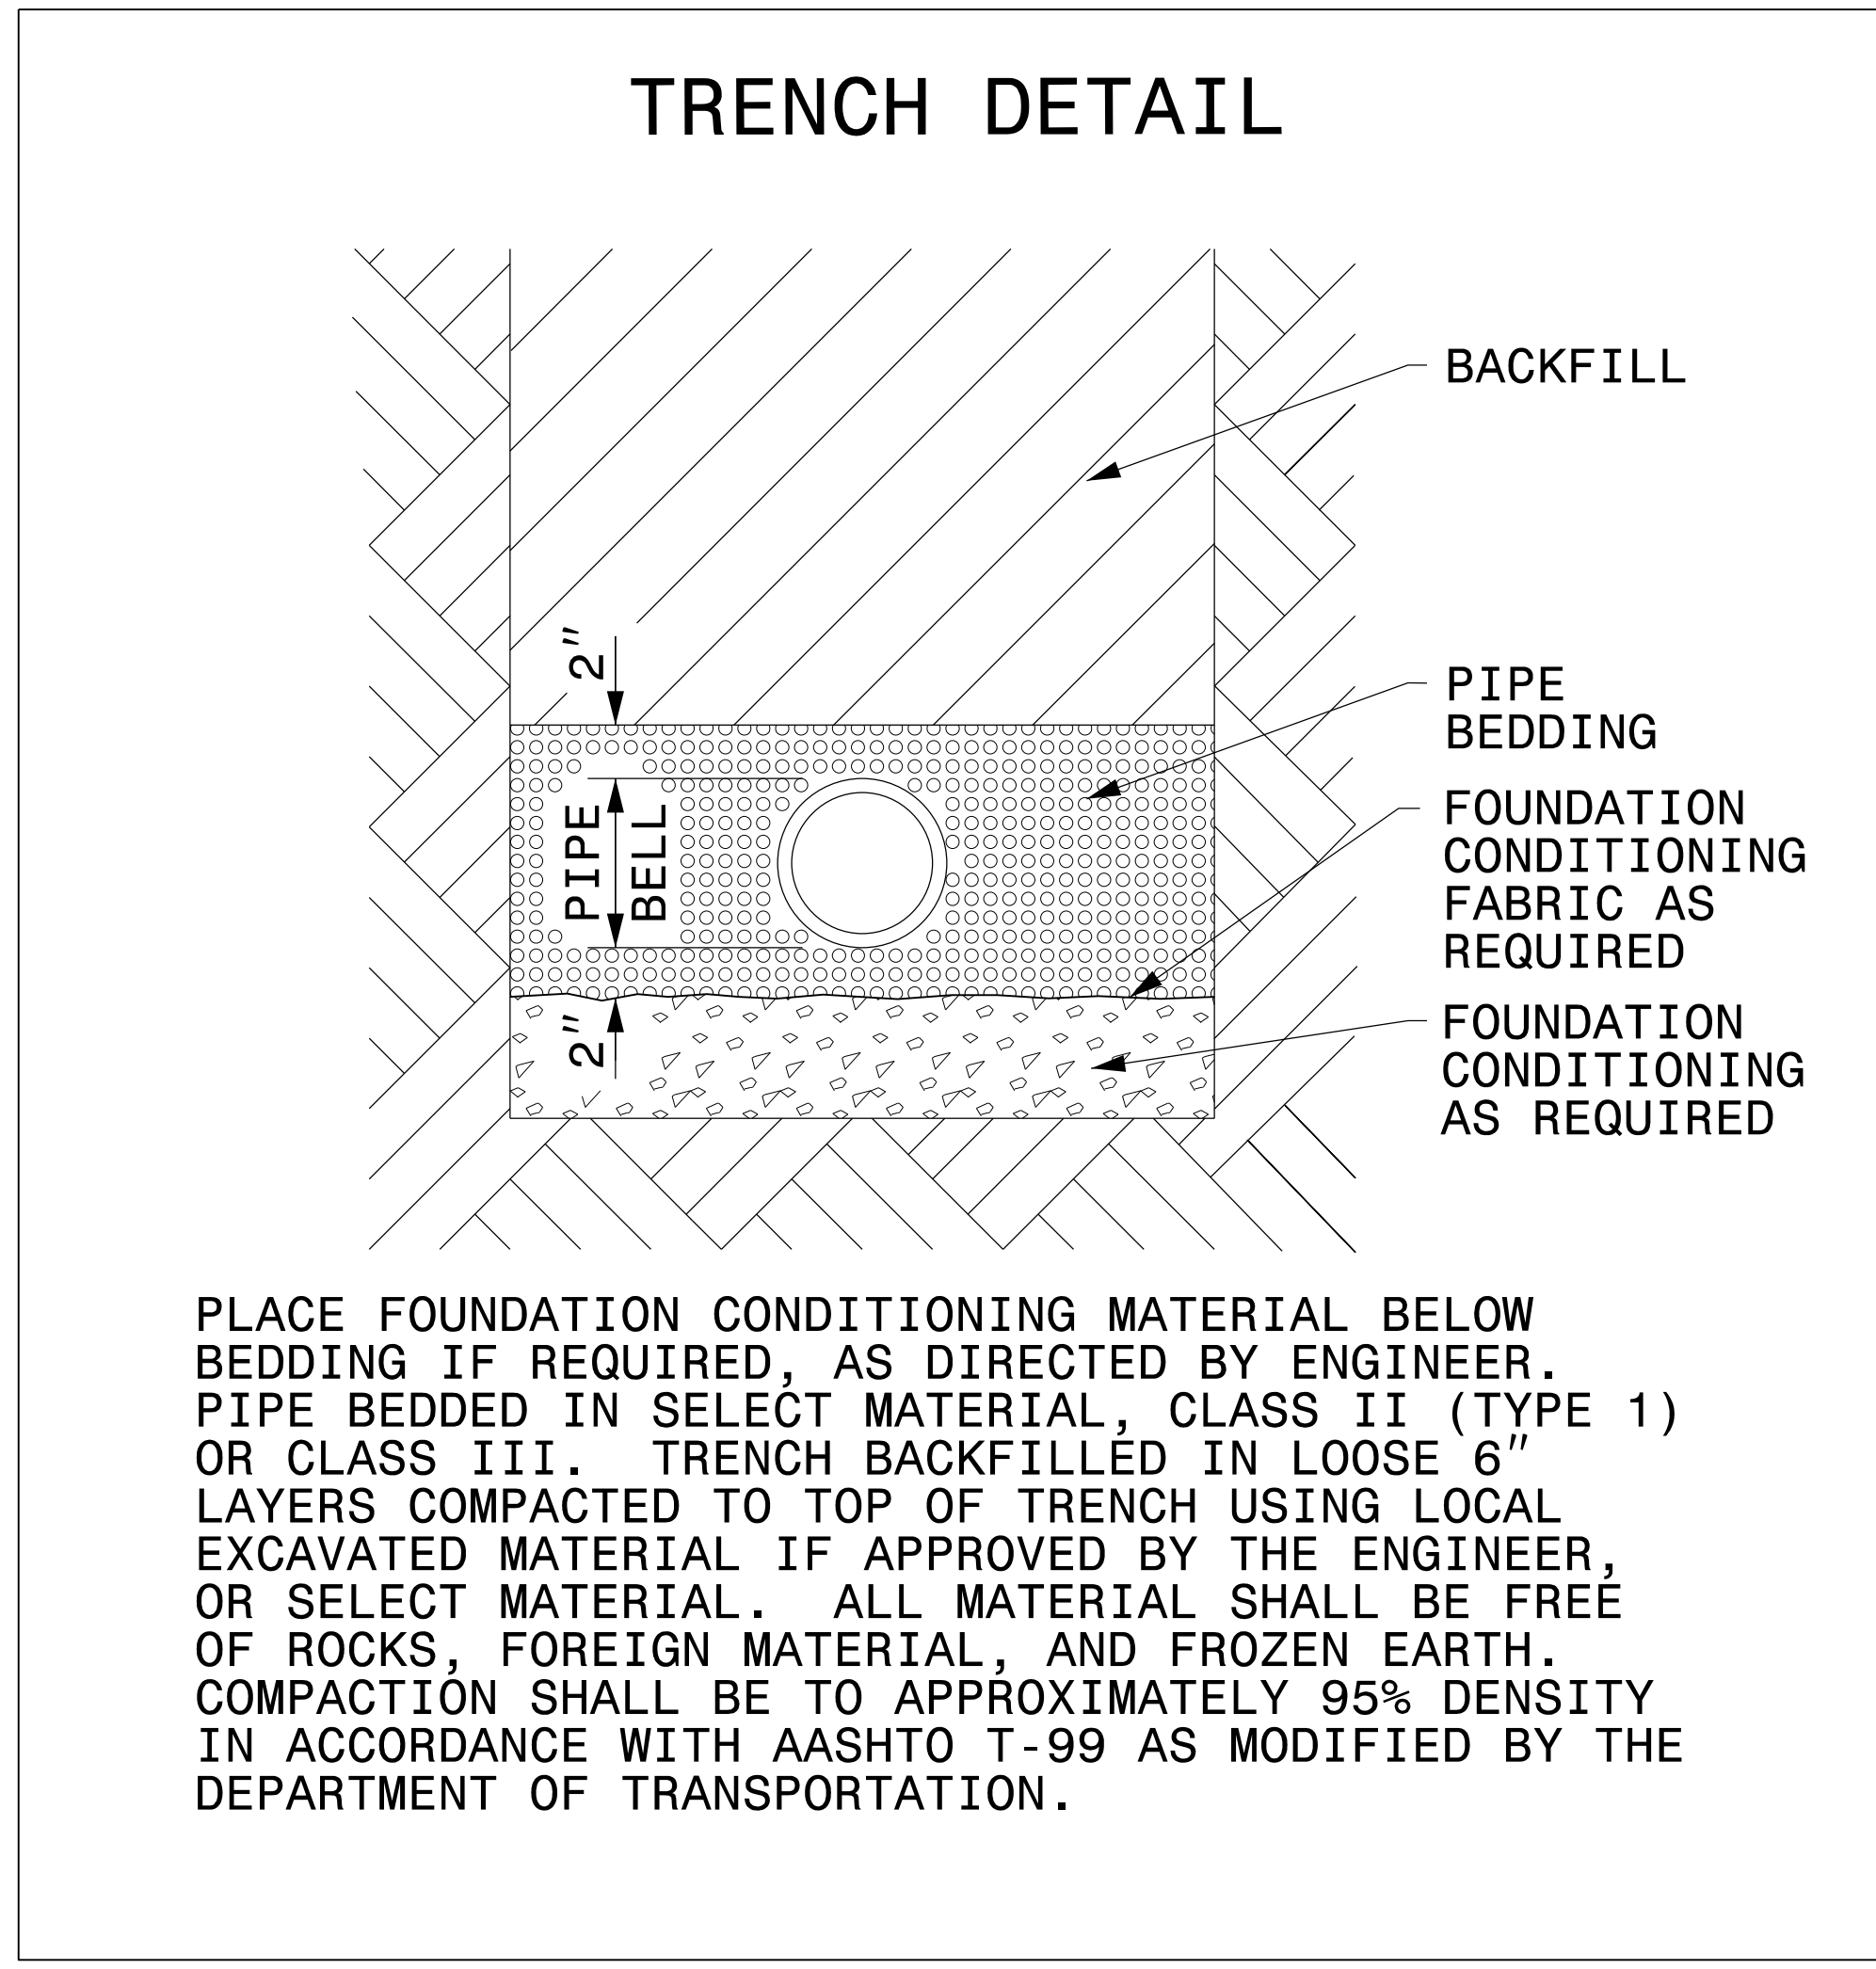

01945... 26 FEB 2020 16:42... 5662... uc03a... sh.dgn