
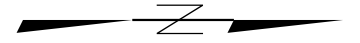


PROJECT REFERENCE NO.		SHEET NO.
2021CPT.14.11.10451		4
STATE PROJECT	F.A. PROJECT NO.	DESCRIPTION
2021CPT.14.11.10451		

HENDERSON COUNTY

TIP PROJECT: N/A

CONTRACT: C204600

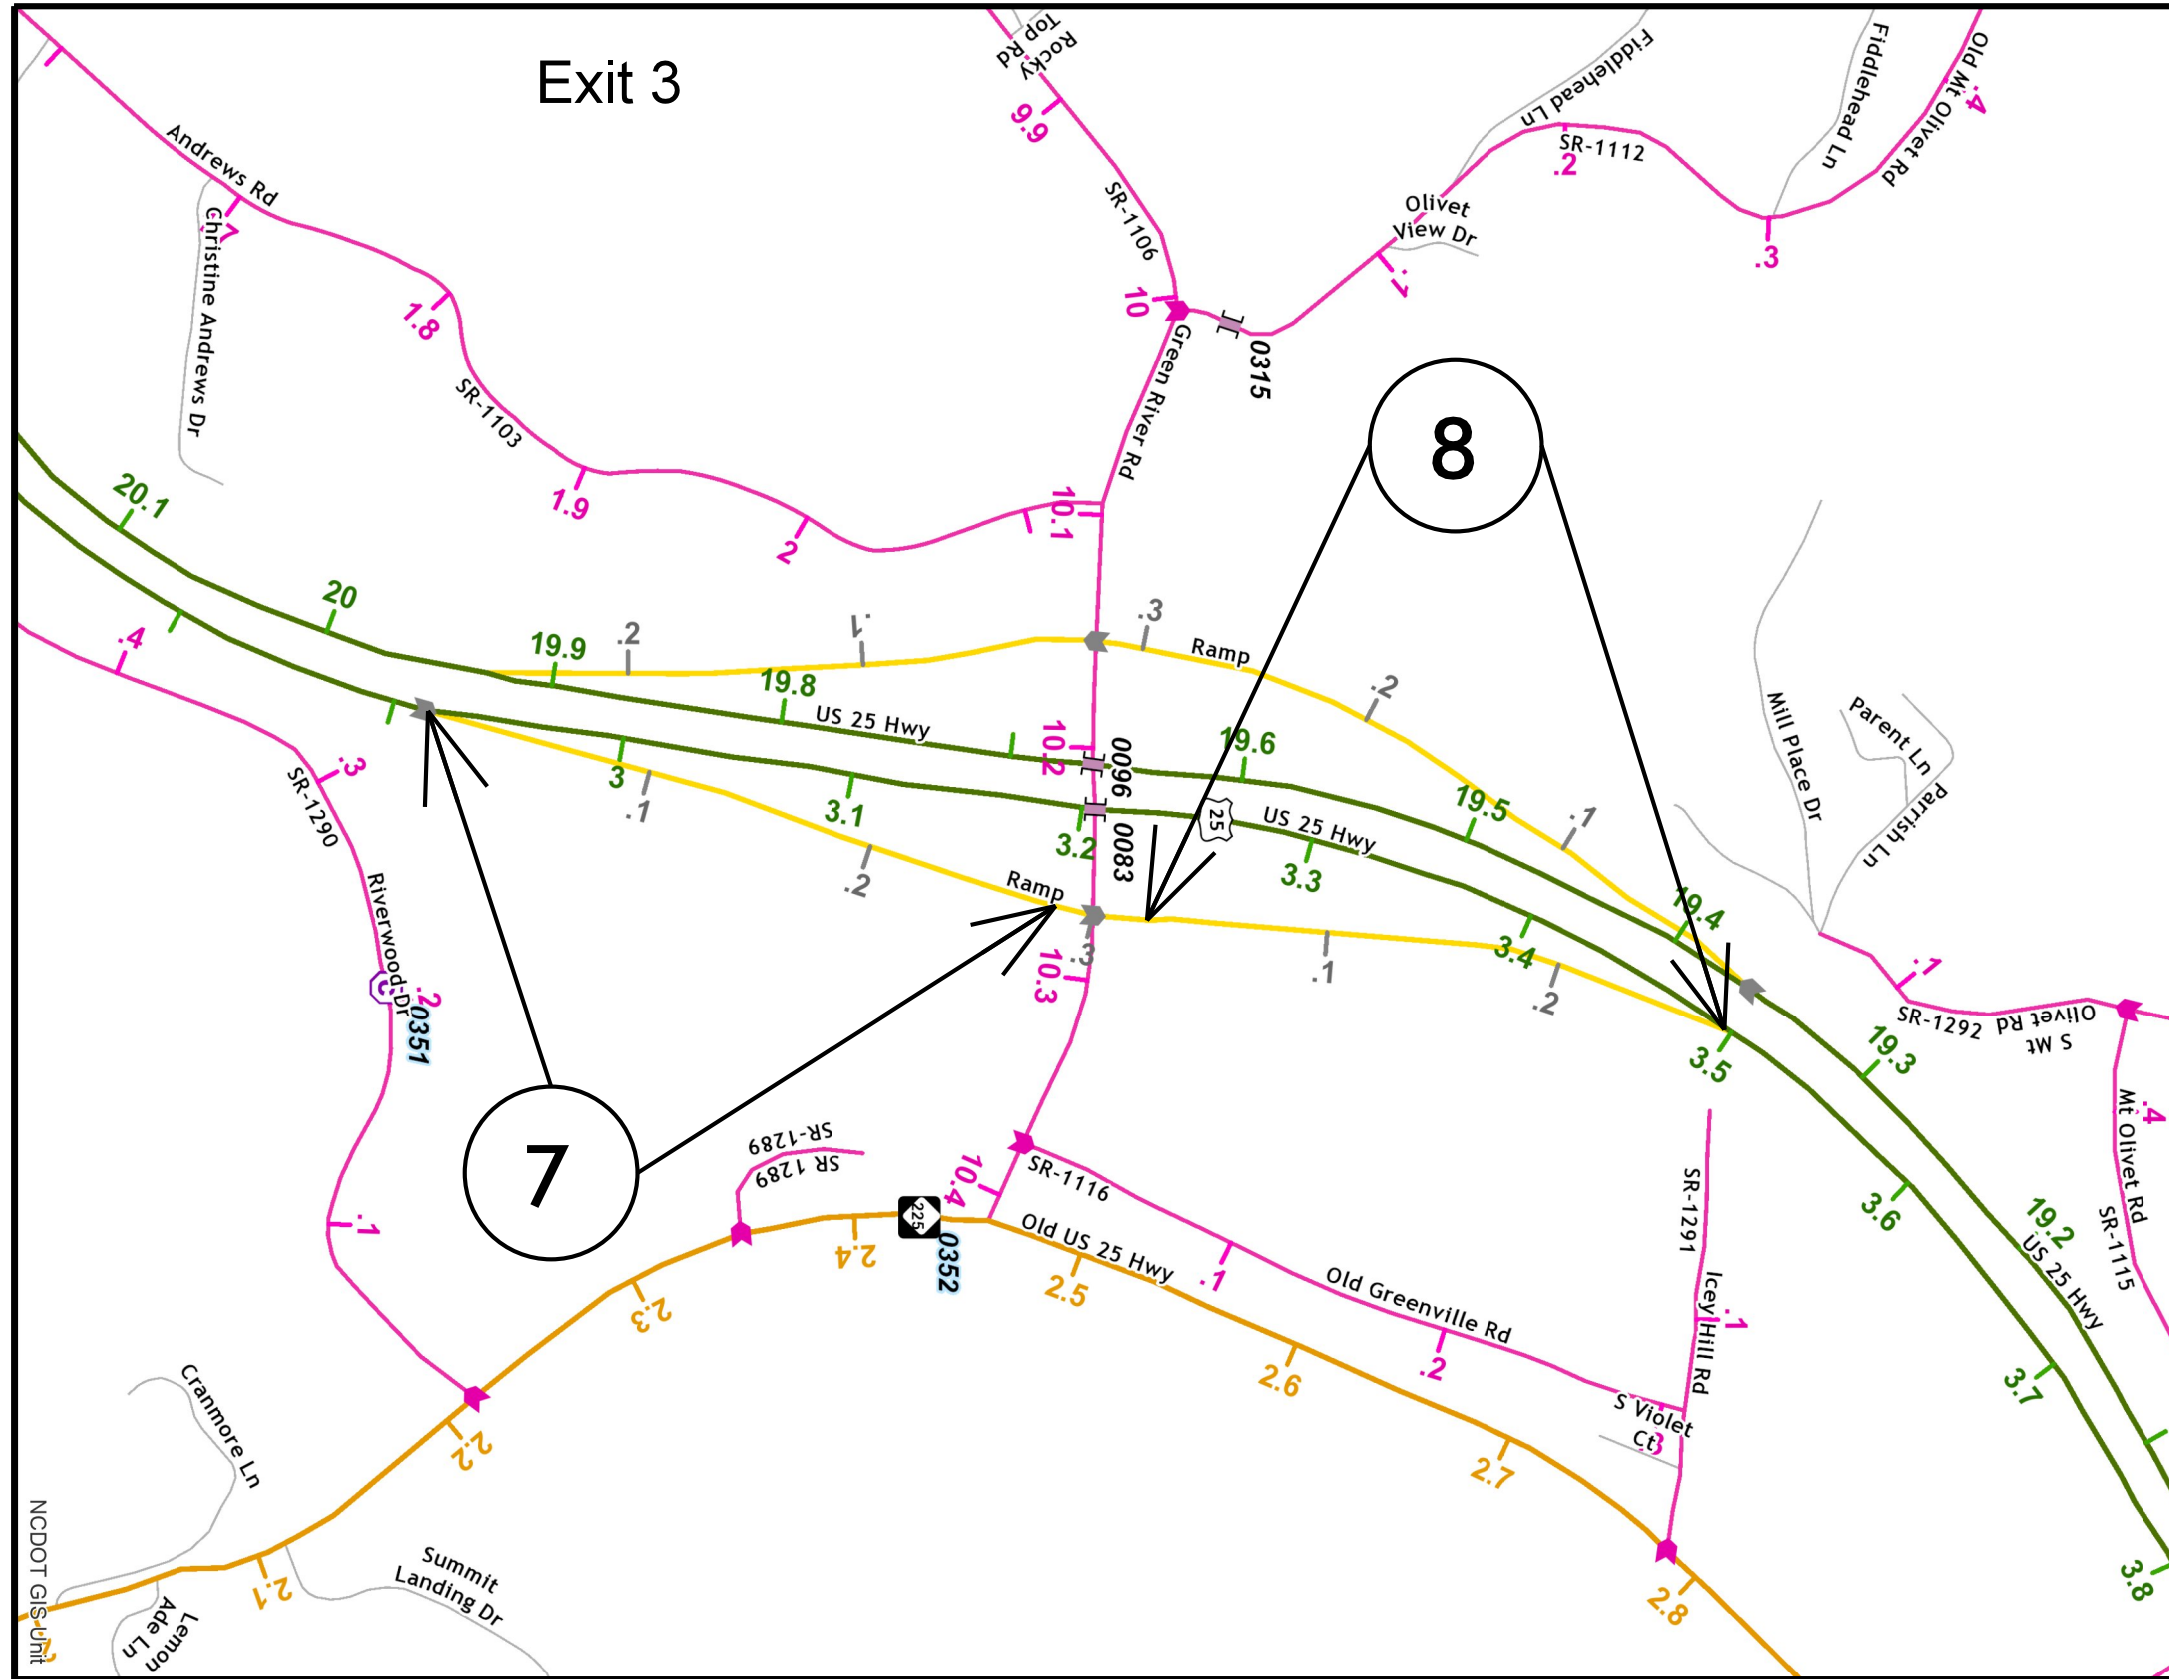

MAP 7



BEG

END

MAP 8



BEG

END