


| | |
|--|--------------------|
| TIP NO. 15BPR.45 | SHEET NO. PMP-3 |
| DOCUMENT NOT CONSIDERED FINAL UNLESS ALL SIGNATURES COMPLETED | |

PAVEMENT MARKING SCHEDULE

| SYMBOL | DISCRIPTION |
|--------|------------------------------------|
| V1 | WHITE EDGELINE (4" POLYUREA) |
| V13 | YELLOW DOUBLE CENTER (4" POLYUREA) |
| MA | RAISED MARKER |

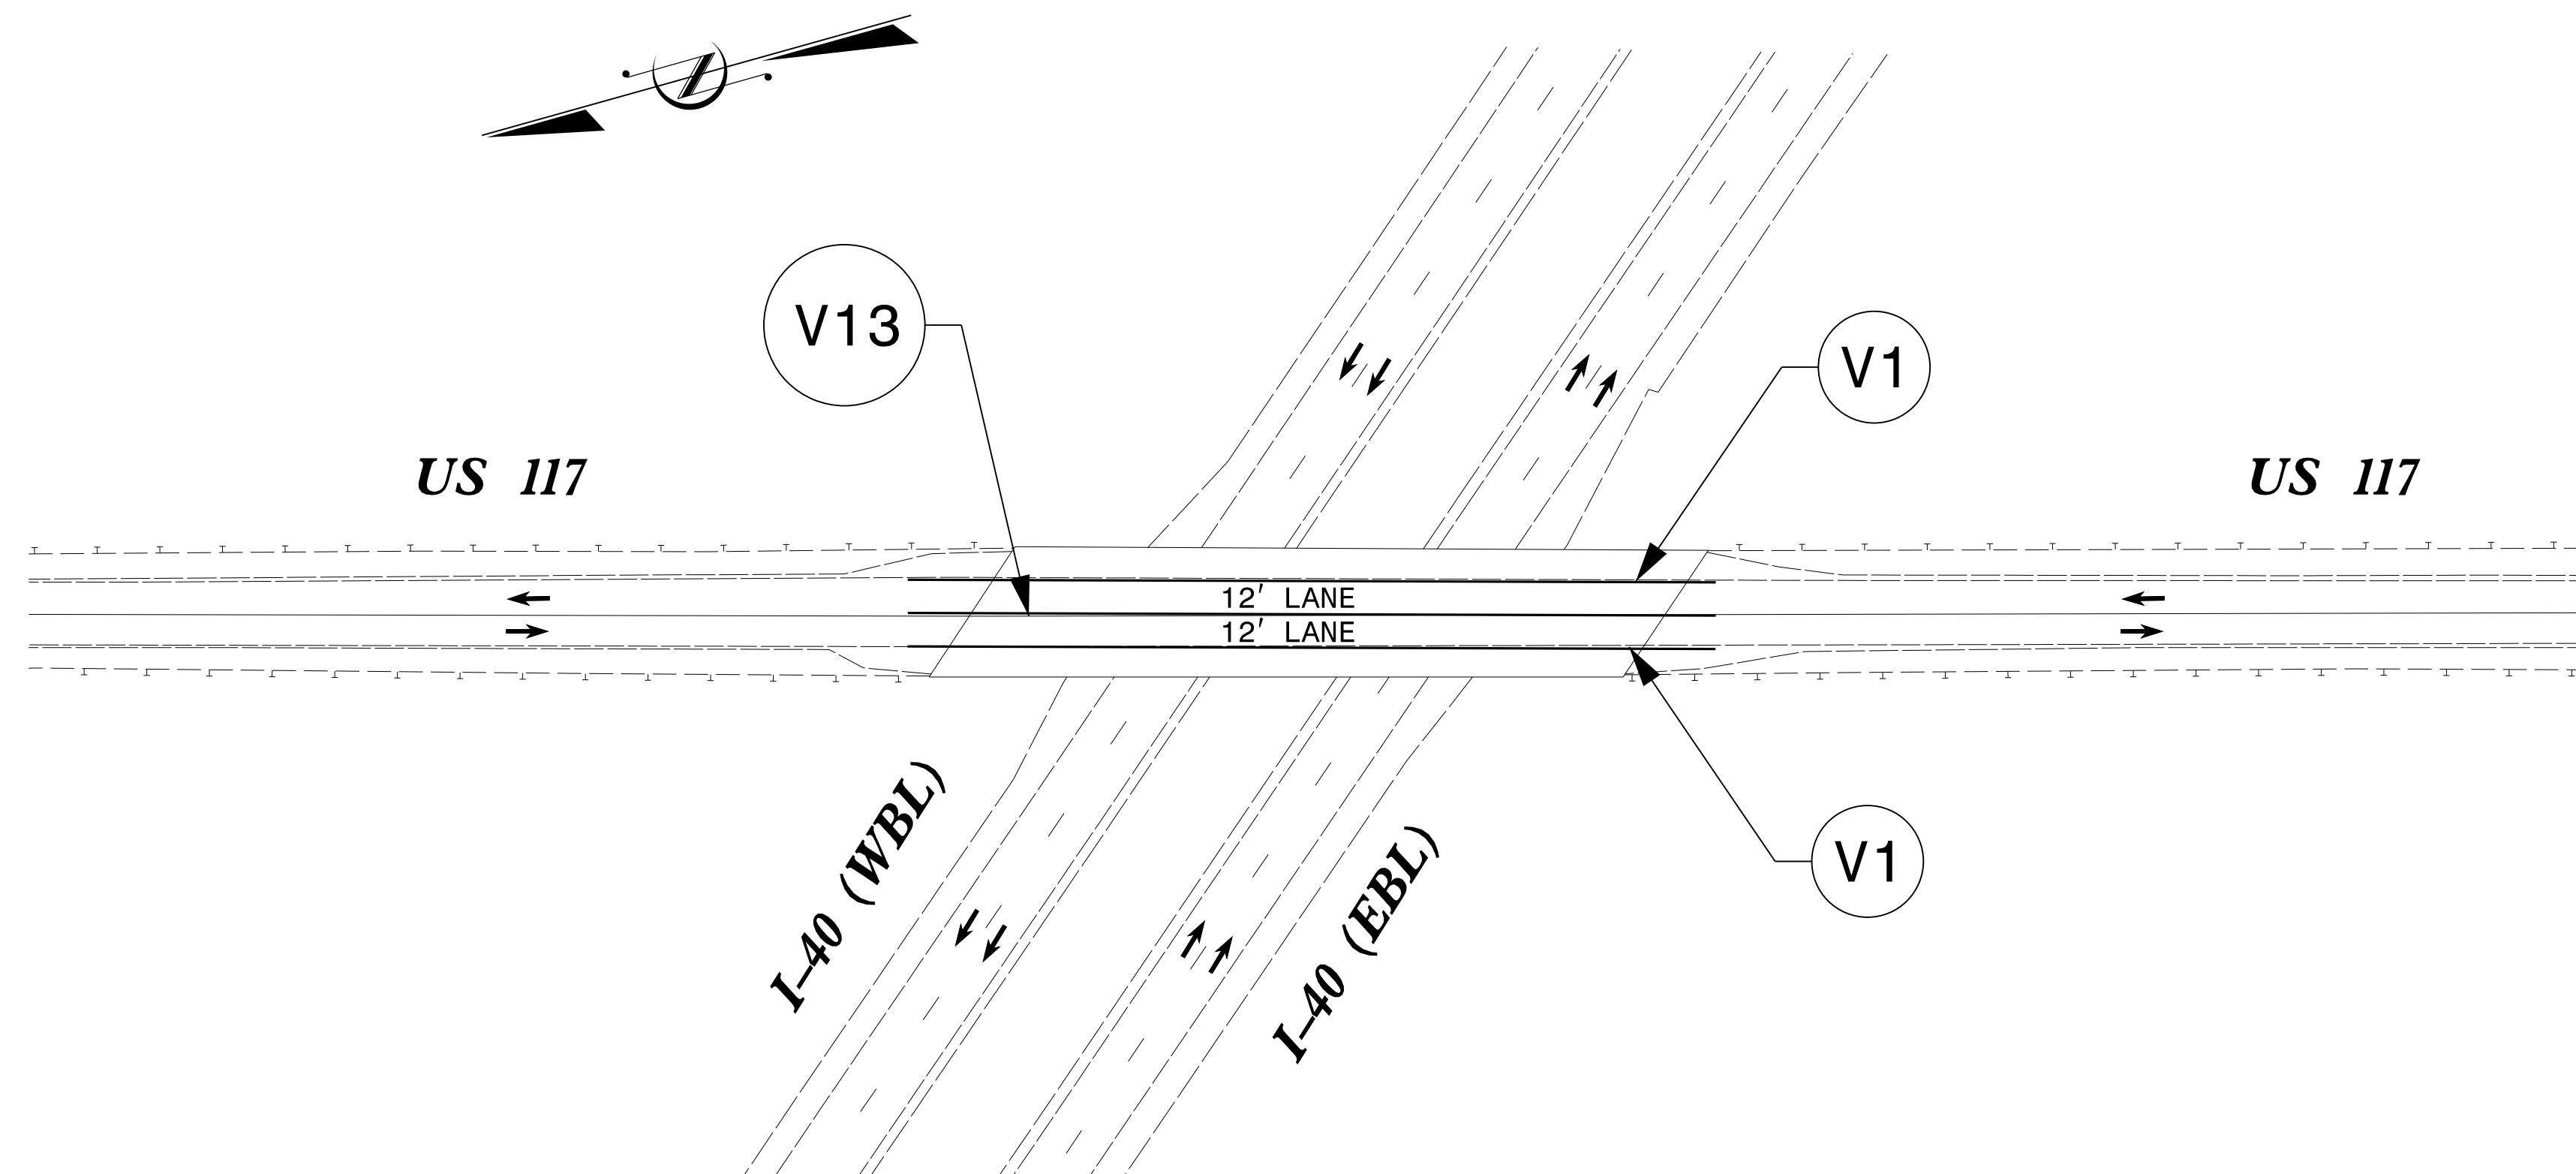

PENDER COUNTY BRIDGE No. 219 OVER I-40 ON US 117 BETWEEN SR 1625 (JOHNSON LEE RD) AND SR 1504 (MURPHY RD).

PLANS PREPARED BY:

EMILY MURRAY, P.E.
PROJECT ENGINEER

PATRICK HOLDER, P.E.
PROJECT DESIGN ENGINEER

NCDOT CONTACTS:

TIM SHERRILL, P.E.
PROJECT ENGINEER

PLANS PREPARED BY:

VOLKERT
5540 Centerview Drive, Suite 305
Raleigh, NC 27605
Tel. 919-854-0344 Fax. 919-854-0355
NC License No. F-0765

APPROVED: _____

DATE: _____

SEAL
DocuSigned by:
Patrick Holder
31822A238FC7473
12/11/2020

