

TIP NO.	SHEET NO.
15BPR.45	PMP-1
DOCUMENT NOT CONSIDERED FINAL UNLESS ALL SIGNATURES COMPLETED	

STATE OF NORTH CAROLINA
DIVISION OF HIGHWAYS

**PAVEMENT MARKING PLAN
DUPLIN & PENDER COUNTY**

**DUPLIN COUNTY BRIDGE No. 433 OVER I-40 ON NC 903 BETWEEN
SR 1909 (JOHN WILLIAMS EVANS RD) AND SR 1991 (BRINSON RD).**

**PENDER COUNTY BRIDGE No. 219 OVER I-40 ON US 117 BETWEEN
SR 1625 (JOHNSON LEE RD) AND SR 1504 (MURPHY RD).**

TIP PROJECT: 15BPR.45

INDEX OF SHEETS

PMP-1	TITLE SHEET, ROADWAY STANDARD DRAWINGS, GENERAL NOTES, AND INDEX OF SHEETS
PMP-2	DUPLIN 433 BRIDGE (NC 903)
PMP-3	PENDER 219 BRIDGE (US 117)

GENERAL NOTES

THE FOLLOWING GENERAL NOTES APPLY AT ALL TIMES FOR THE DURATION OF THE CONSTRUCTION PROJECT, EXCEPT WHEN OTHERWISE NOTED IN THE PLANS, OR DIRECTED BY THE ENGINEER.

A) INSTALL PAVEMENT MARKINGS AND PAVEMENT MARKERS ON THE FINAL SURFACE AS FOLLOWS:

ROAD NAME	MARKING	MARKER
NC 903 (BRIDGE 300433)	POLYUREA	RAISED
US 117 (BRIDGE 700219)	POLYUREA	RAISED

- B) TIE PROPOSED PAVEMENT MARKING LINES TO EXISTING PAVEMENT MARKING LINES.
- C) REMOVE/REPLACE ANY CONFLICTING/DAMAGED PAVEMENT MARKINGS AND MARKERS.
- D) PASSING ZONES WILL BE DETERMINED IN THE FIELD AND MUST BE APPROVED BY THE ENGINEER.
- E) REMOVE ALL RESIDUE AND SURFACE LAITANCE BY ACCEPTABLE METHODS ON CONCRETE BRIDGE DECKS PRIOR TO PLACING POLYUREA W/ HIGHLY REFLECTIVE MEDIA PAVEMENT MARKING MATERIAL.

ROADWAY STANDARD DRAWING

THE FOLLOWING ROADWAY STANDARDS AS APPEARS IN "ROADWAY STANDARD DRAWINGS", PROJECT SERVICES UNIT, N.C. DEPARTMENT OF TRANSPORTATION, RALEIGH, N.C., DATED JANUARY 2018 ARE APPLICABLE TO THIS PROJECT AND BY REFERENCE HEREBY ARE CONSIDERED A PART OF THESE PLANS:

STD. NO.	TITLE
1205.01	PAVEMENT MARKINGS - LINE TYPES AND OFFSETS
1205.02	PAVEMENT MARKINGS - TWO-LANE AND MULTILANE ROADWAYS
1205.12	PAVEMENT MARKINGS - BRIDGES
1250.01	RAISED PAVEMENT MARKERS - INSTALLATION SPACING
1251.01	RAISED PAVEMENT MARKERS - PERMANENT AND TEMPORARY

PLANS PREPARED BY:

EMILY MURRAY, P.E.
PROJECT ENGINEER

PATRICK HOLDER, P.E.
PROJECT DESIGN ENGINEER

NCDOT CONTACTS:

TIM SHERRILL, P.E.
PROJECT ENGINEER

PLANS PREPARED BY:

VOLKERT

5540 Centerview Drive, Suite 305
Raleigh, NC 27606
Tel. 919-854-0344 Fax. 919-854-0355
NC License No. F-0765

APPROVED: _____

DATE: _____

SEAL


DocuSigned by:
Patrick Holder
31822A258FC7473
12/11/2020



TIP NO. 15BPR.45	SHEET NO. PMP-2
DOCUMENT NOT CONSIDERED FINAL UNLESS ALL SIGNATURES COMPLETED	

PAVEMENT MARKING SCHEDULE


SYMBOL	DISCRIPTION
V1	WHITE EDGELINE (4" POLYUREA)
V13	YELLOW DOUBLE CENTER (4" POLYUREA)
MA	RAISED MARKER

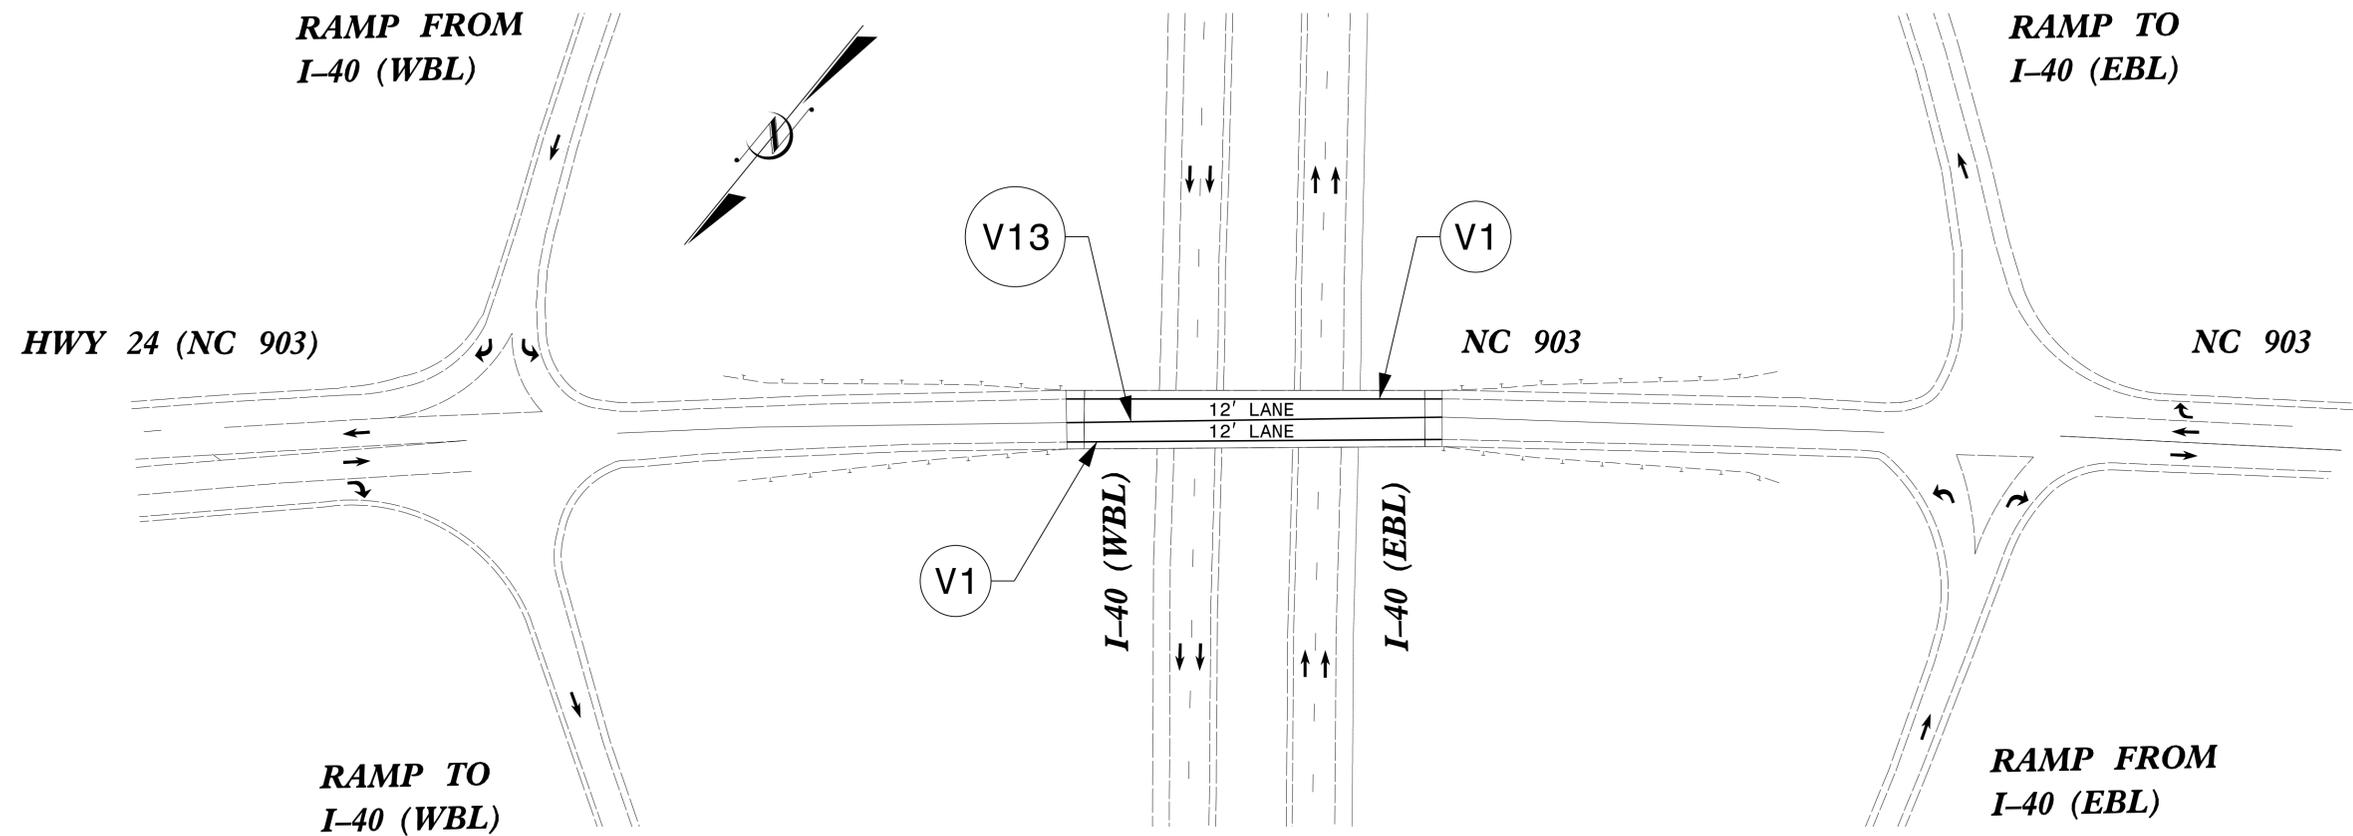

DUPLIN COUNTY BRIDGE No. 433 OVER I-40 ON NC 903 BETWEEN SR 1909 (JOHN WILLIAMS EVANS RD) AND SR 1991 (BRINSON RD).

<p>PLANS PREPARED BY:</p> <p>EMILY MURRAY, P.E. PROJECT ENGINEER</p> <p>PATRICK HOLDER, P.E. PROJECT DESIGN ENGINEER</p>	<p>NCDOT CONTACTS:</p> <p>TIM SHERRILL, P.E. PROJECT ENGINEER</p>
---	--


<p>PLANS PREPARED BY:</p> <p>VOLKERT</p> <p>5540 Centerview Drive, Suite 305 Raleigh, NC 27605 Tel. 919-854-0344 Fax. 919-854-0355 NC License No. F-0765</p>	<p>APPROVED: _____</p> <p>DATE: _____</p> <p>SEAL DocuSigned by: Patrick Holder 31822A238FC7473 12/11/2020</p>
--	--

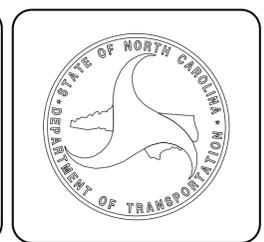

TIP NO. 15BPR.45	SHEET NO. PMP-3
DOCUMENT NOT CONSIDERED FINAL UNLESS ALL SIGNATURES COMPLETED	

PAVEMENT MARKING SCHEDULE

SYMBOL	DISCRIPTION
V1	WHITE EDGELINE (4" POLYUREA)
V13	YELLOW DOUBLE CENTER (4" POLYUREA)
MA	RAISED MARKER

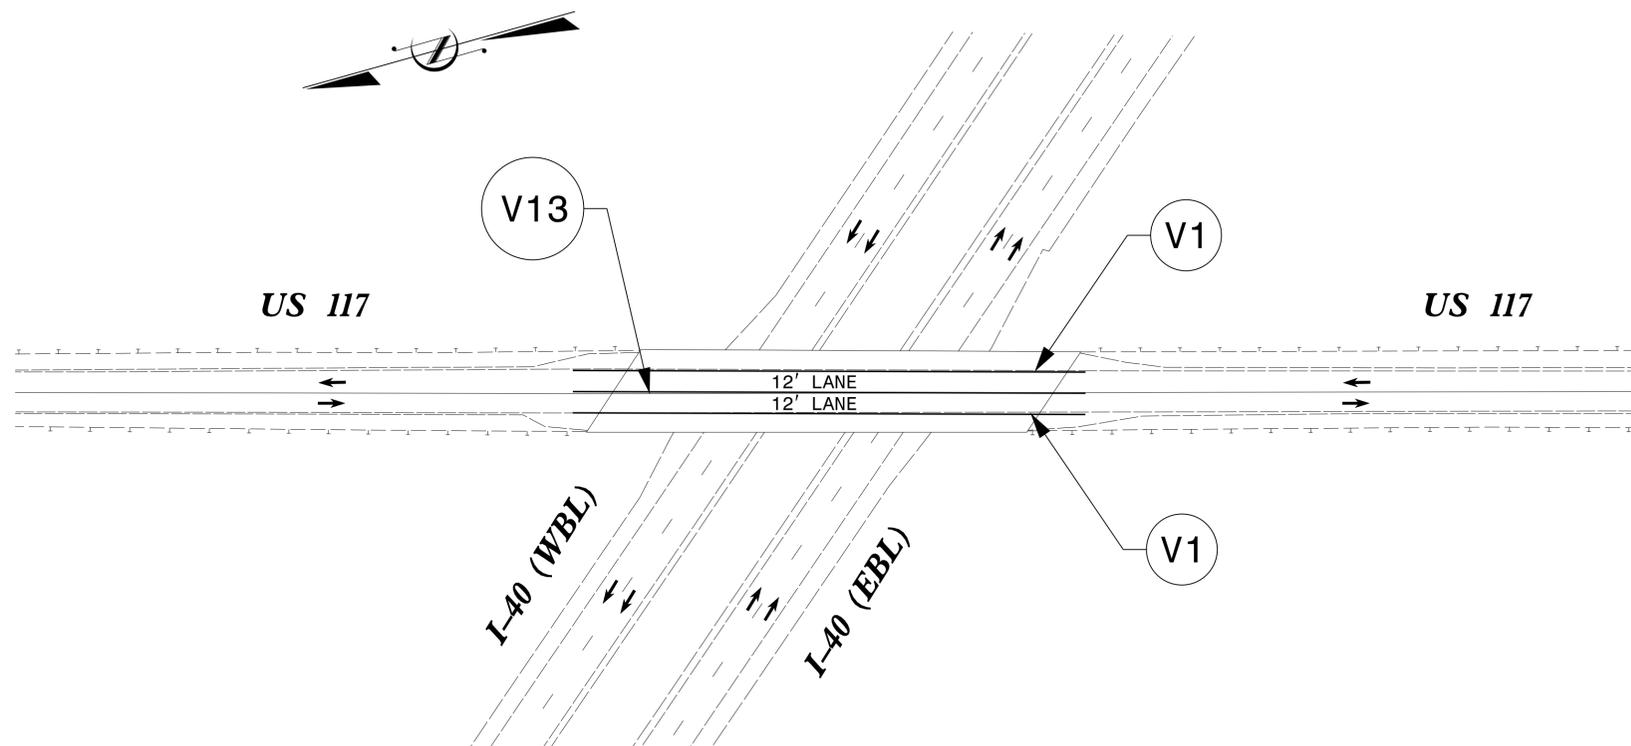

PENDER COUNTY BRIDGE No. 219 OVER I-40 ON US 117 BETWEEN SR 1625 (JOHNSON LEE RD) AND SR 1504 (MURPHY RD).

PLANS PREPARED BY:

EMILY MURRAY, P.E.
PROJECT ENGINEER

PATRICK HOLDER, P.E.
PROJECT DESIGN ENGINEER

NCDOT CONTACTS:

TIM SHERRILL, P.E.
PROJECT ENGINEER

PLANS PREPARED BY:

VOLKERT
5540 Centerview Drive, Suite 305
Raleigh, NC 27605
Tel. 919-854-0344 Fax. 919-854-0355
NC License No. F-0765

APPROVED: _____

DATE: _____

SEAL
DocuSigned by:
Patrick Holder
31822A238FC7473
12/11/2020

