



PROJECT REFERENCE NO. R-5740	SHEET NO. 2A-1
ROADWAY DESIGN ENGINEER Virginia J. Schlar	PAVEMENT DESIGN ENGINEER Clark Morrison
DOCUMENT NOT CONSIDERED FINAL UNLESS ALL SIGNATURES COMPLETED	

FINAL PAVEMENT SCHEDULE	
C1	PROP. APPROX. 1 1/2" ASPHALT CONCRETE SURFACE COURSE, TYPE S9.5B, AT AN AVERAGE RATE OF 165 LBS. PER SQ. YD.
C2	PROP. APPROX. 3" ASPHALT CONCRETE SURFACE COURSE, TYPE S9.5B, AT AN AVERAGE RATE OF 165 LBS. PER SQ. YD. IN EACH OF TWO LAYERS.
C3	PROP. VAR. DEPTH ASPHALT CONCRETE SURFACE COURSE, TYPE S9.5B, AT AN AVERAGE RATE OF 110 LBS. PER SQ. YD. PER 1" DEPTH, TO BE PLACED IN LAYERS NOT LESS THAN 1 1/2" IN DEPTH OR GREATER THAN 2" IN DEPTH.
D1	PROP. APPROX. 2 1/2" ASPHALT CONCRETE INTERMEDIATE COURSE, TYPE I19.0C, AT AN AVERAGE RATE OF 285 LBS. PER SQ. YD.
E1	PROP. APPROX. 4" ASPHALT CONCRETE BASE COURSE, TYPE B25.0C, AT AN AVERAGE RATE OF 456 LBS. PER SQ. YD.
E2	PROP. APPROX. 5 1/2" ASPHALT CONCRETE BASE COURSE, TYPE B25.0C, AT AN AVERAGE RATE OF 627 LBS. PER SQ. YD.
E3	PROP. VAR. DEPTH ASPHALT CONCRETE BASE COURSE, TYPE B25.0C, AT AN AVERAGE RATE OF 114 LBS. PER SQ. YD. PER 1" DEPTH TO BE PLACED IN LAYERS NOT LESS THAN 4" OR GREATER THAN 5 1/2" IN DEPTH.
J1	PROP. 8" AGGREGATE BASE COURSE
T	EARTH MATERIAL
U	EXISTING PAVEMENT
V	VARIABLE DEPTH MILLING
W	VARIABLE DEPTH ASPHALT PAVEMENT (SEE WEDGING DETAILS)

NOTE: PAVEMENT EDGE SLOPES ARE 1:1 UNLESS SHOWN OTHERWISE.

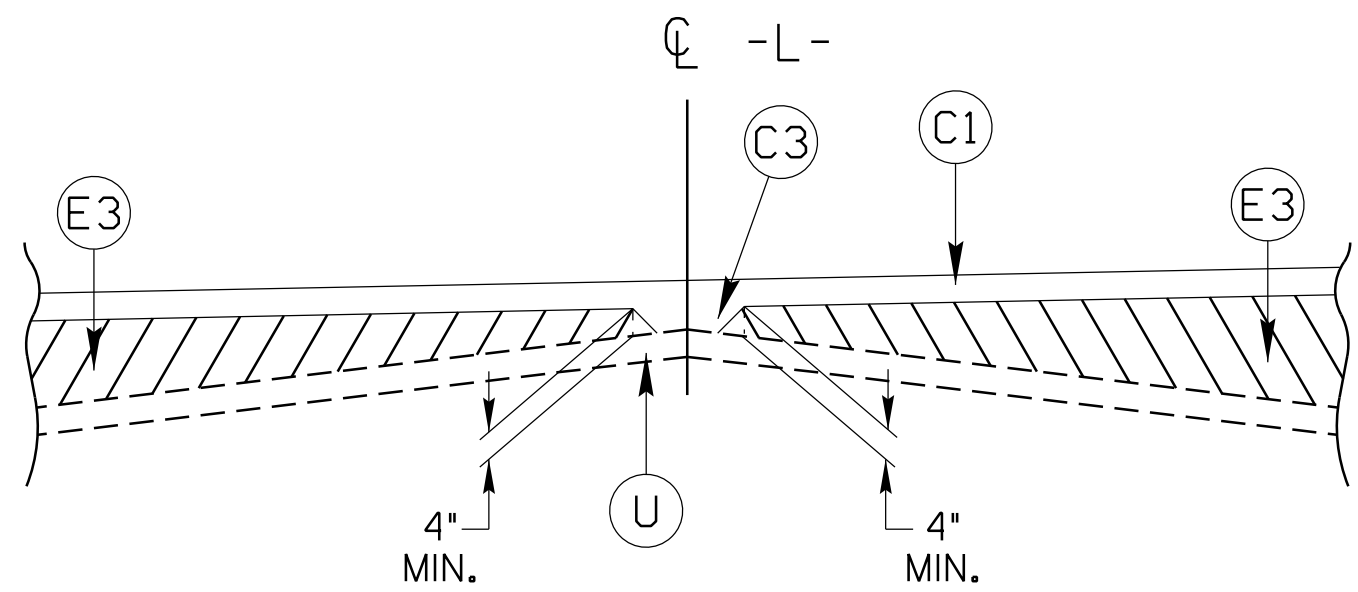


DETAIL #1 SHOWING METHOD OF WEDGING

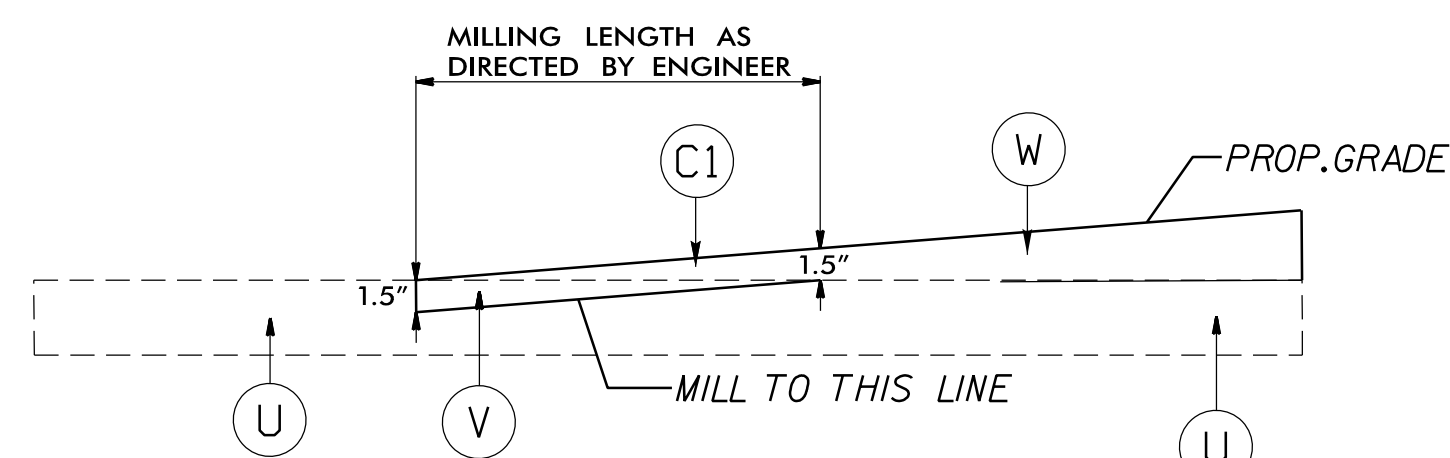


DETAIL #2 FOR INCIDENTAL MILLING

*NOTE: WIDEN SHOULDER 3' FOR GUARDRAIL

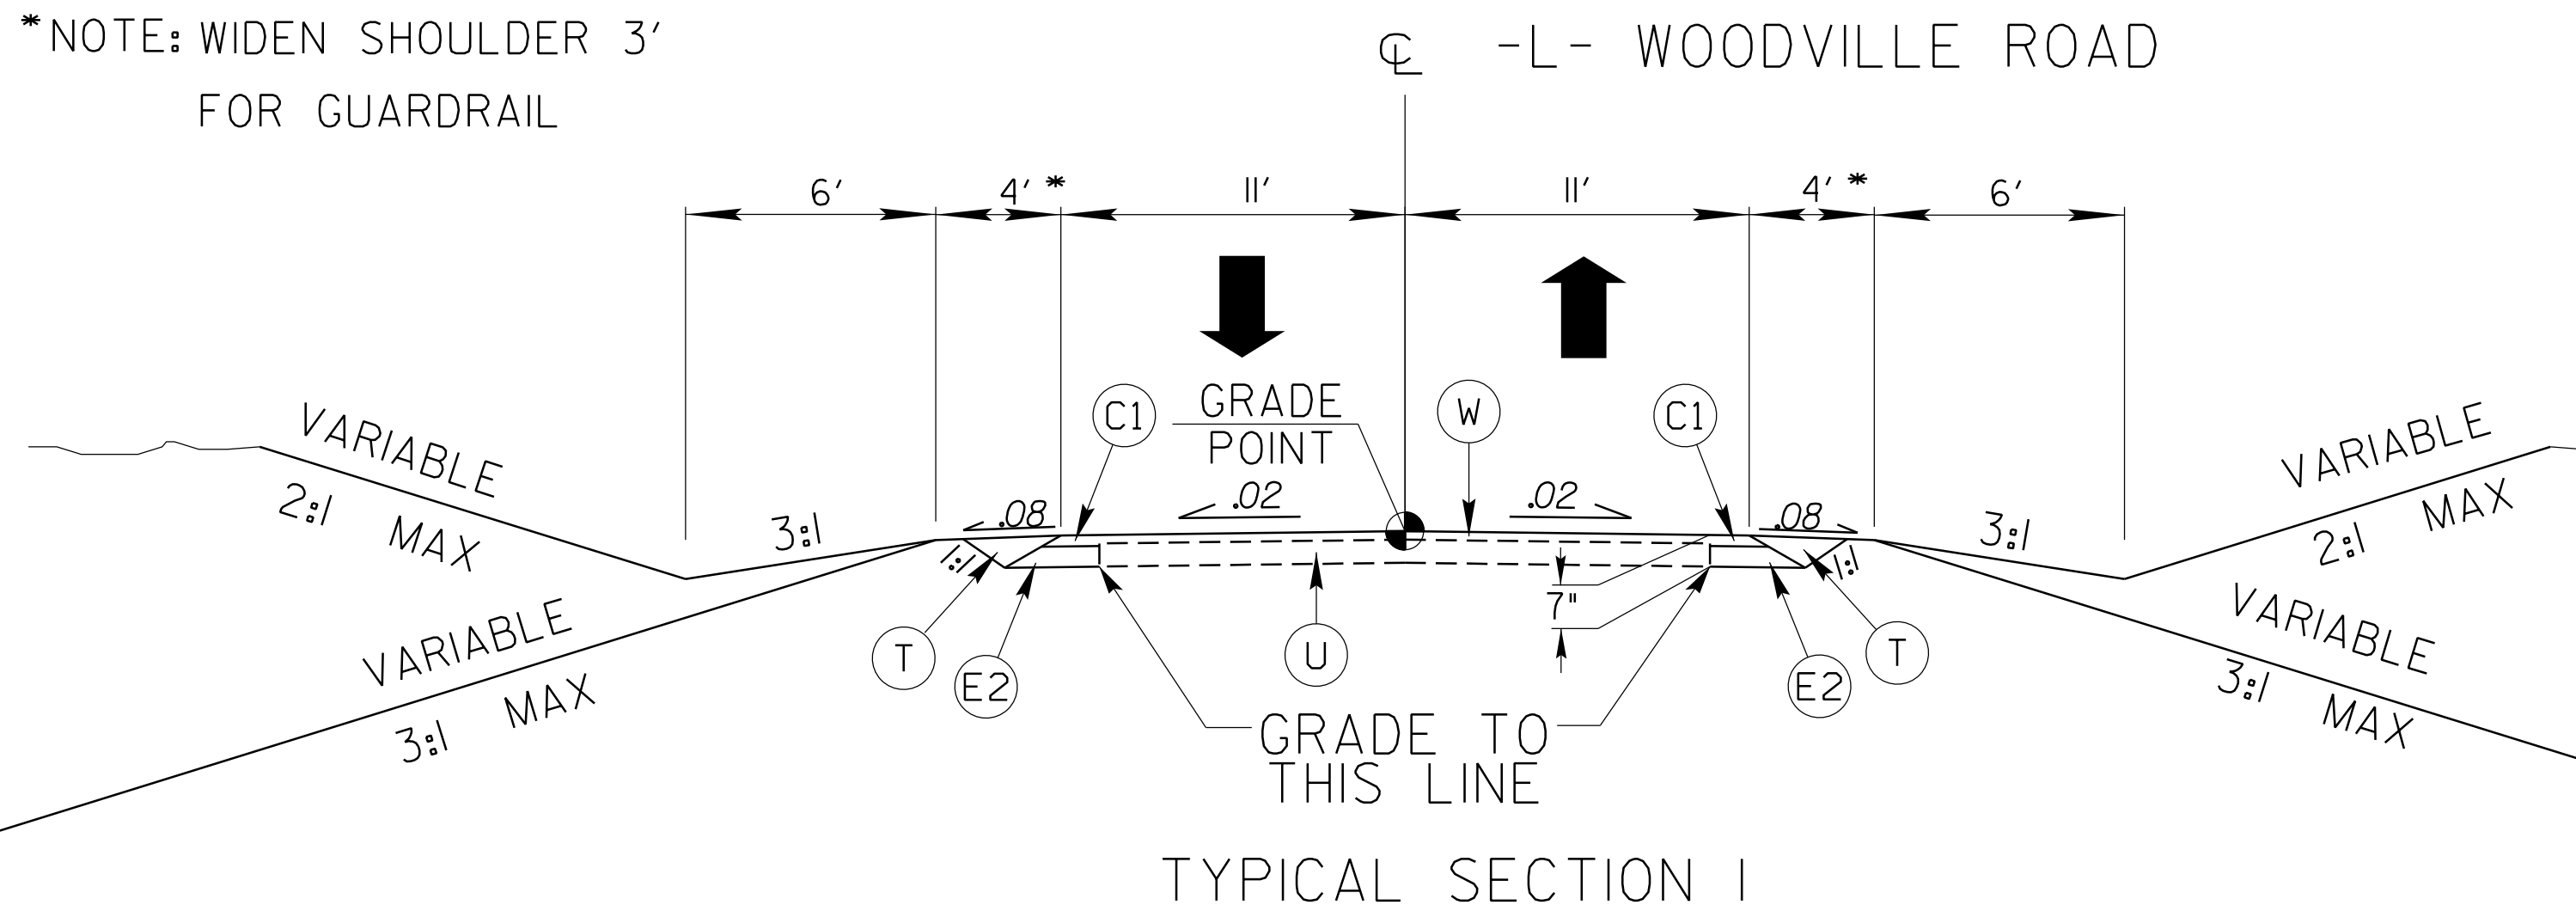


TYPICAL SECTION 1
 -L- STA. 10+00.00 TO -L- STA. 15+00.00 -L- STA. 147+00.00 TO -L- STA. 156+00.00
 -L- STA. 76+00.00 TO -L- STA. 77+50.00 -L- STA. 168+00.00 TO -L- STA. 175+00.00
 -L- STA. 101+00.00 TO -L- STA. 129+00.00 -L- STA. 227+00.00 TO -L- STA. 241+82.08
 -L- STA. 135+00.00 TO -L- STA. 135+50.00

*NOTE: WIDEN SHOULDER 3' FOR GUARDRAIL

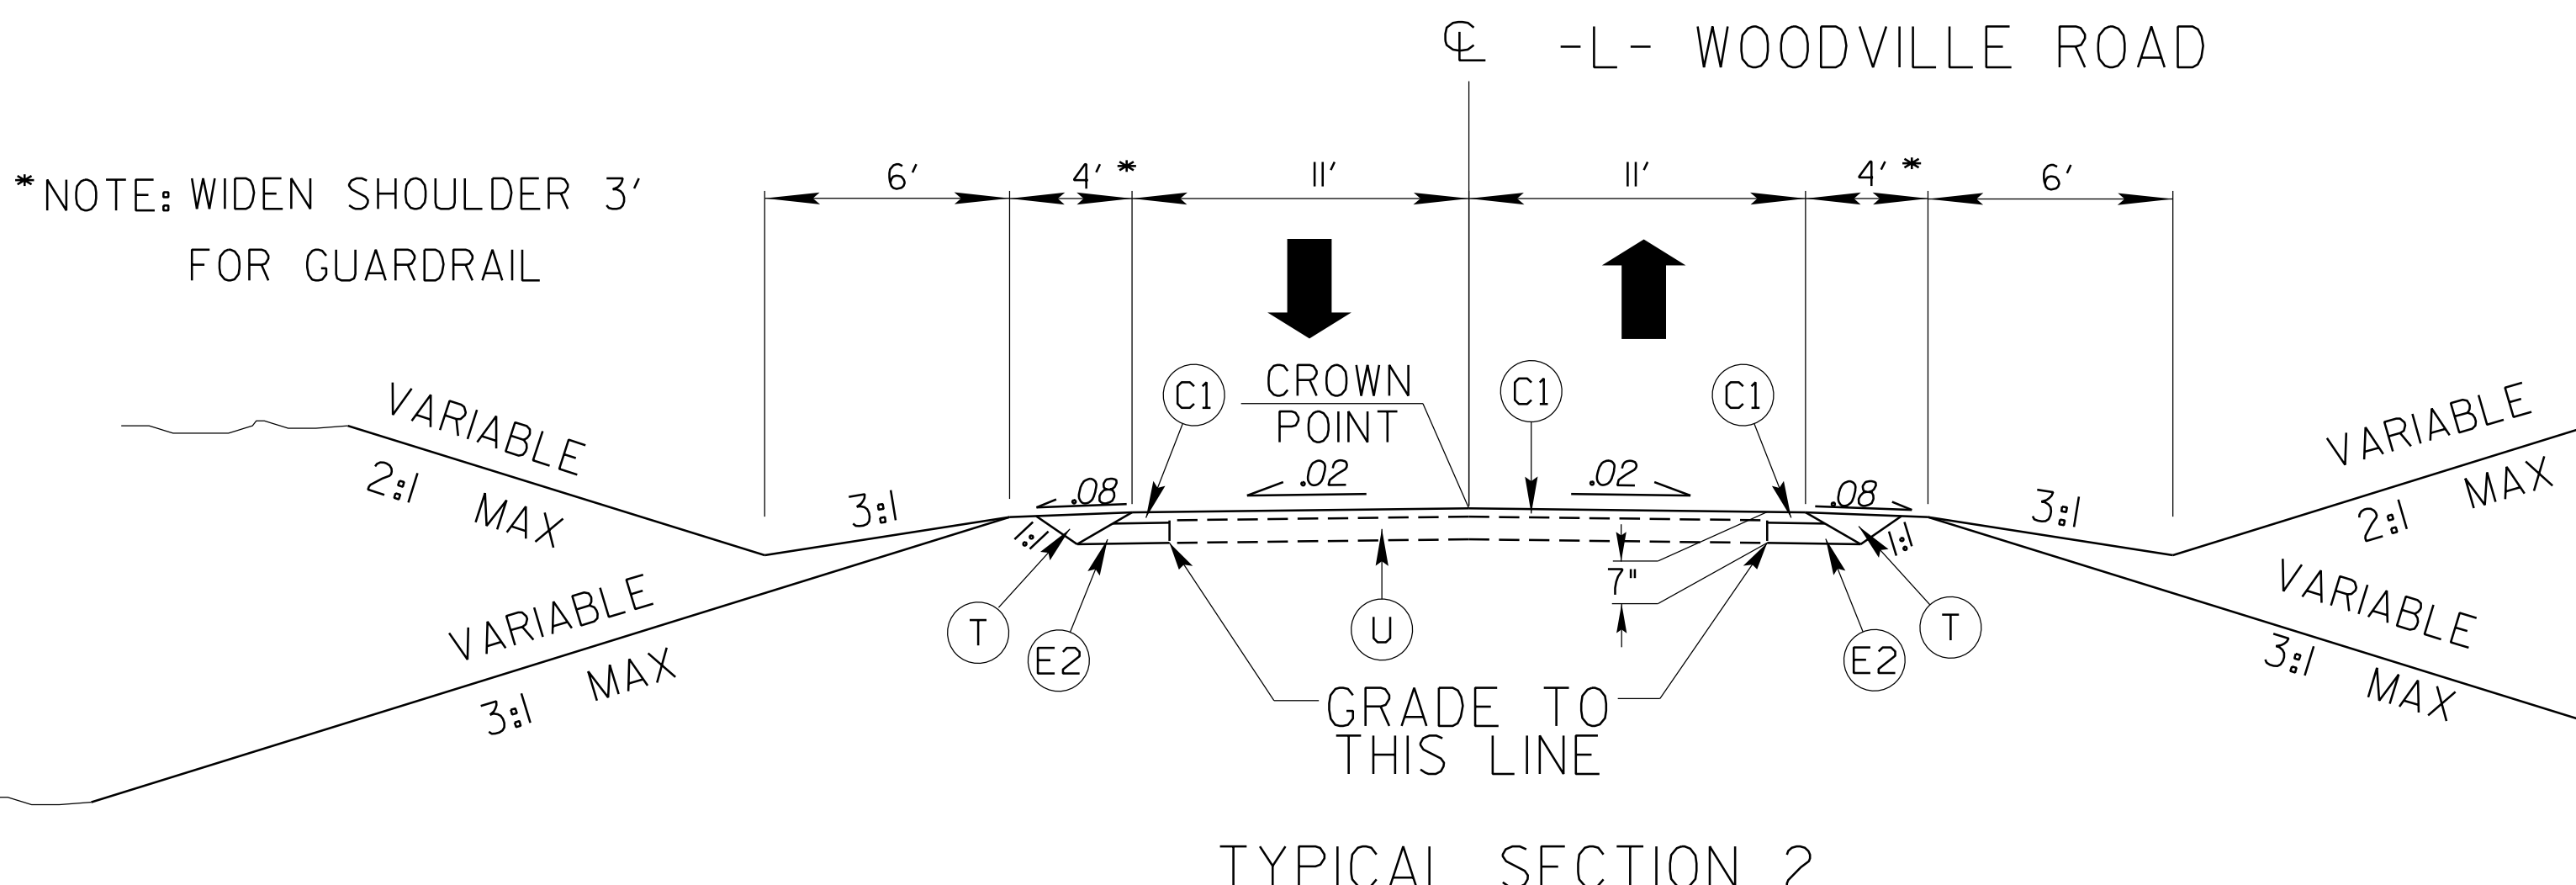

TYPICAL SECTION 2
 -L- STA. 15+00.00 TO -L- STA. 76+00.00 -L- STA. 156+00.00 TO -L- STA. 168+00.00
 -L- STA. 135+50.00 TO -L- STA. 147+00.00 -L- STA. 175+00.00 TO -L- STA. 227+00.00

*NOTE: WIDEN SHOULDER 3' FOR GUARDRAIL

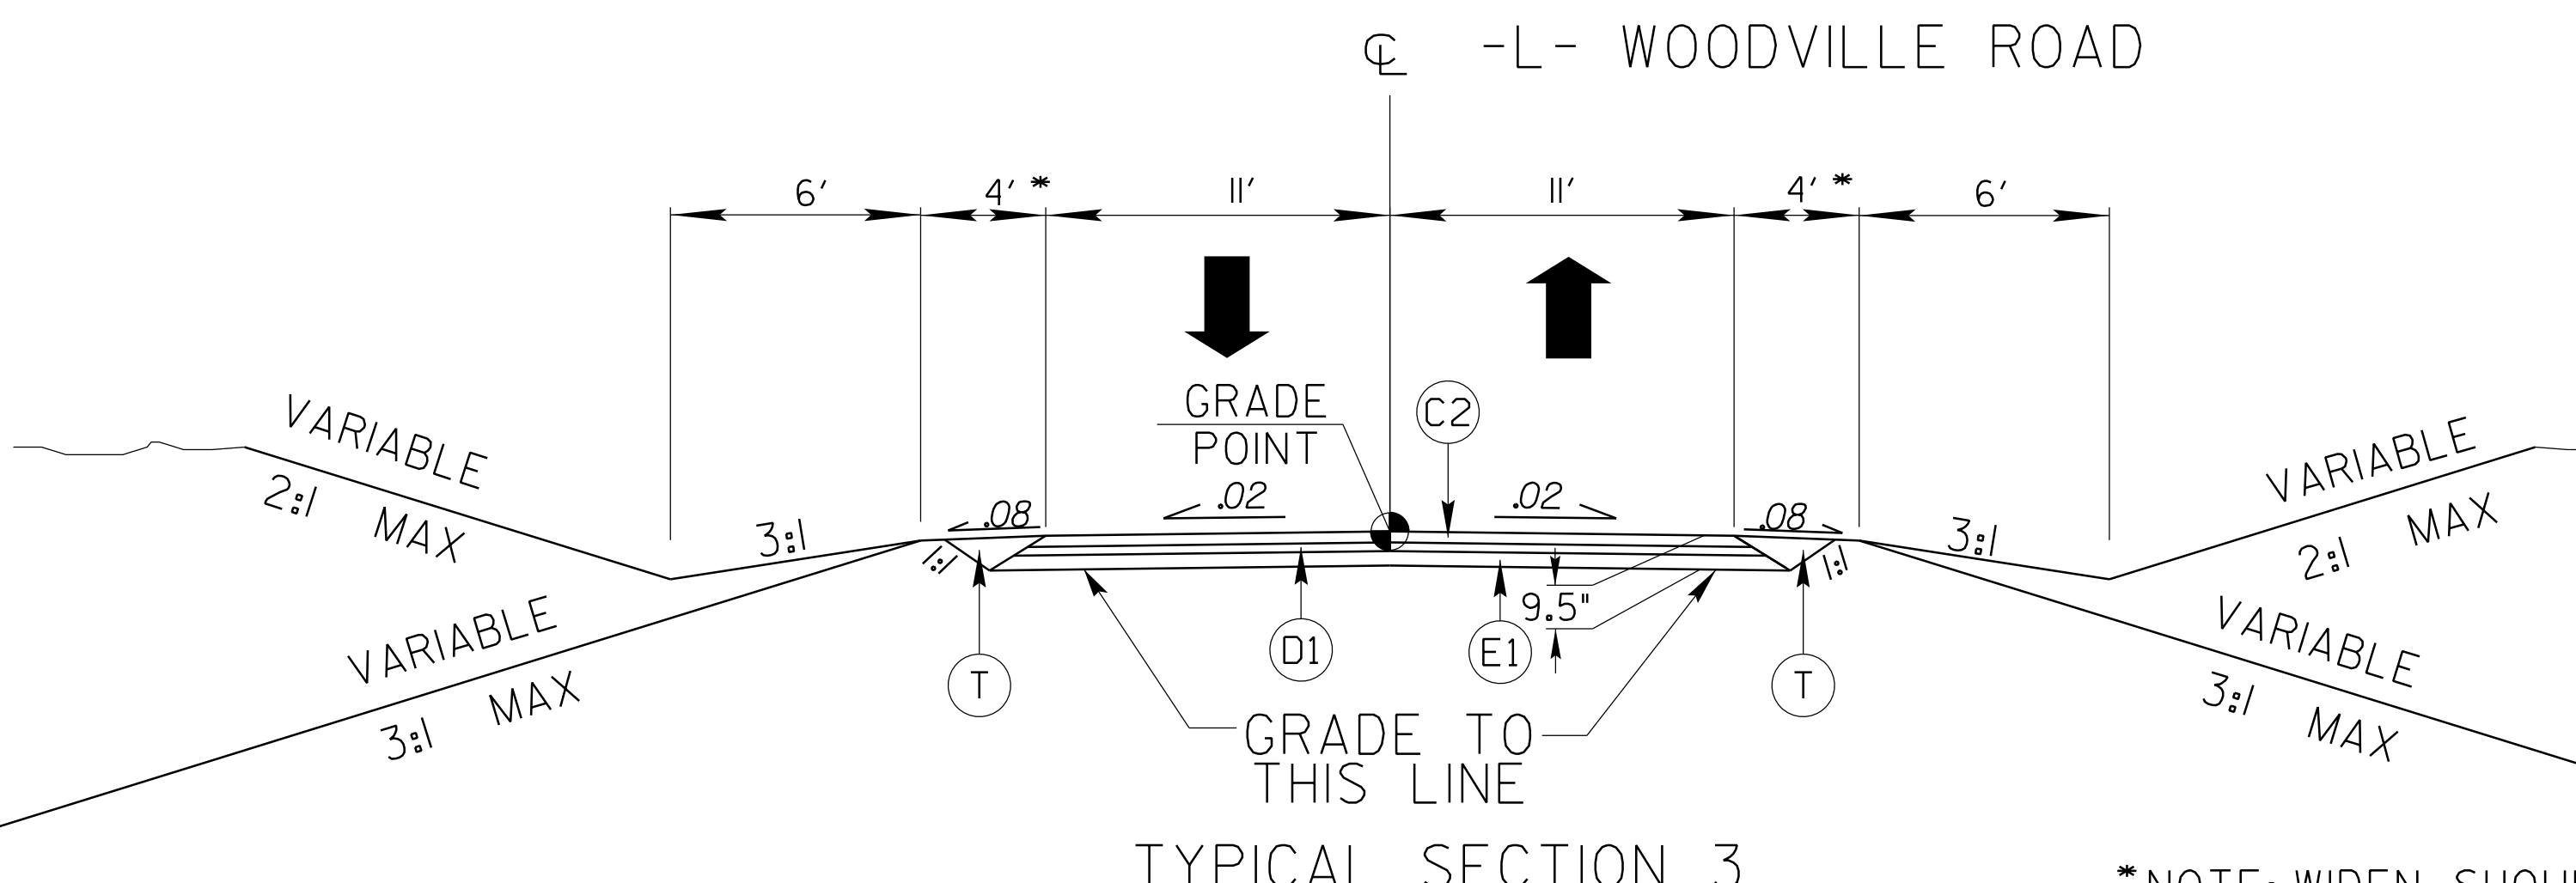

TYPICAL SECTION 3
 -L- STA. 77+50.00 TO -L- STA. 101+00.00
 -L- STA. 129+00.00 TO -L- STA. 135+00.00