

5/14/99


PROJECT REFERENCE NO.	SHEET NO.
R-5740	UC-03D
DESIGNED BY:	
DRAWN BY:	
CHECKED BY:	
APPROVED BY:	
REVISED:	
NORTH CAROLINA DEPARTMENT OF TRANSPORTATION UTILITIES ENGINEERING SEC. PHONE: (919) 707-6690 FAX: (919) 250-4151	
date: 12/6/19 UTILITY CONSTRUCTION PLANS ONLY	

### UTILITY CONSTRUCTION


DOCUMENT NOT CONSIDERED FINAL  
UNLESS ALL SIGNATURES COMPLETED




PLANS

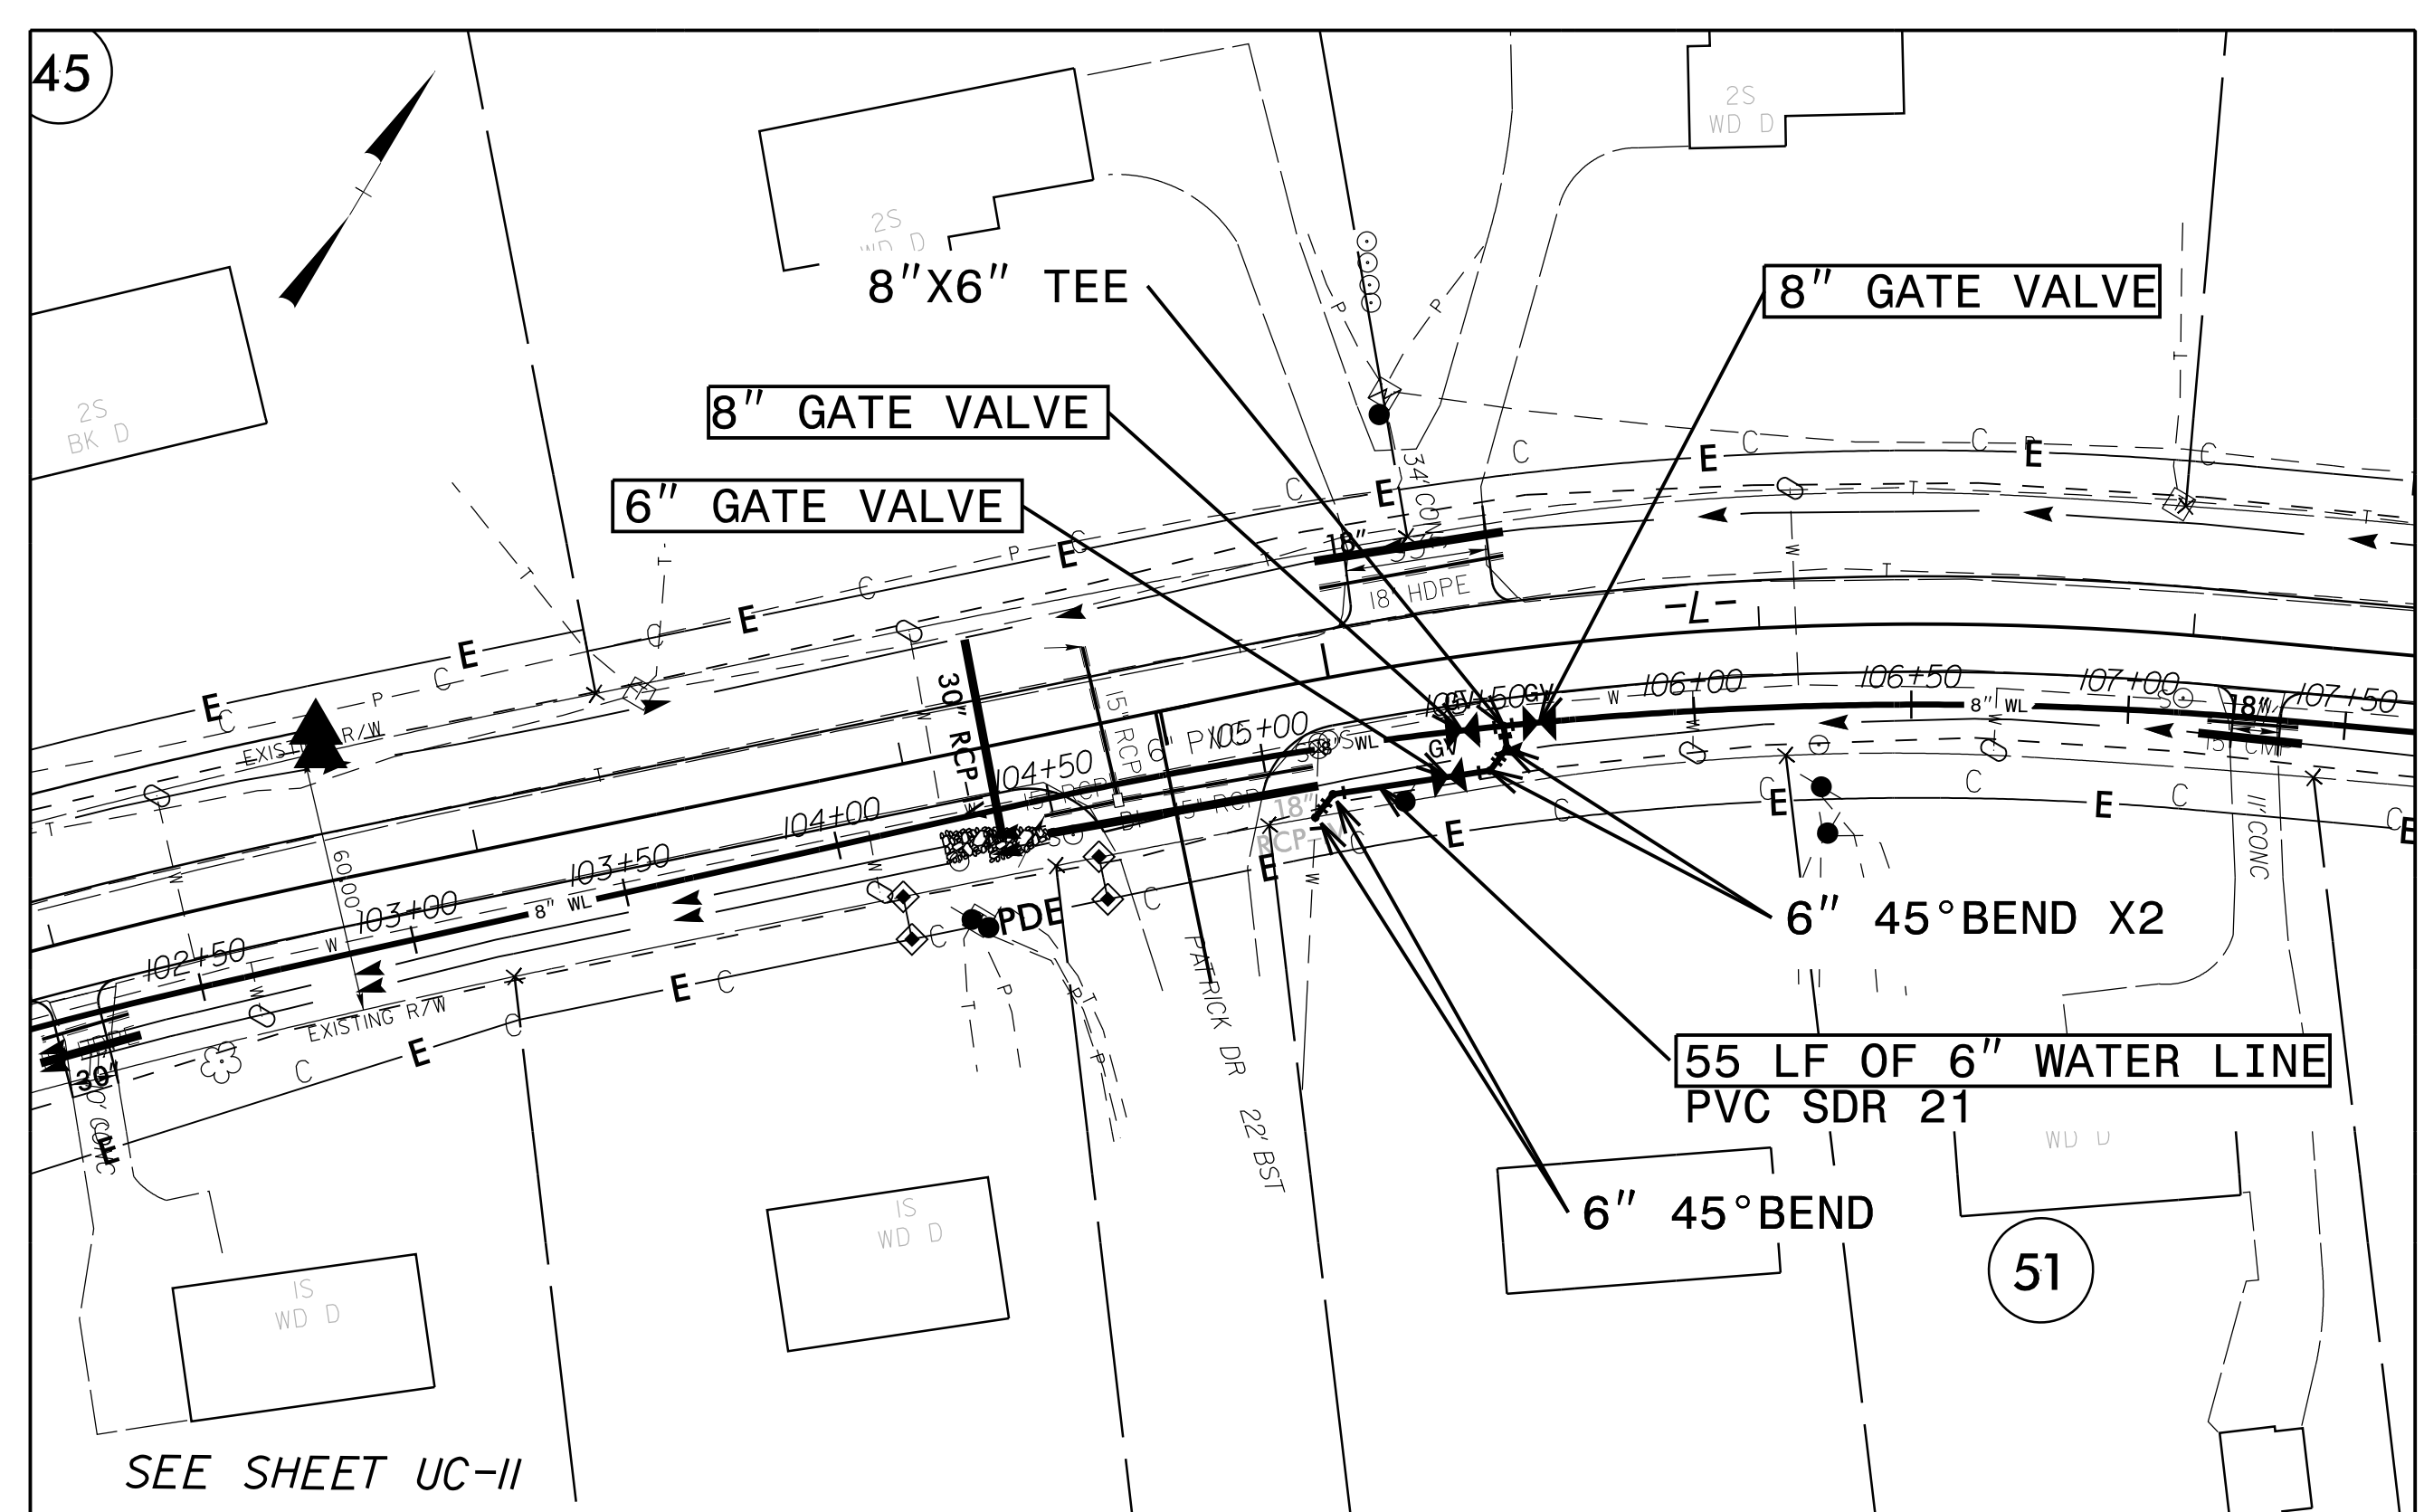

PATRICK DR  
-WL- STA 105+50.00

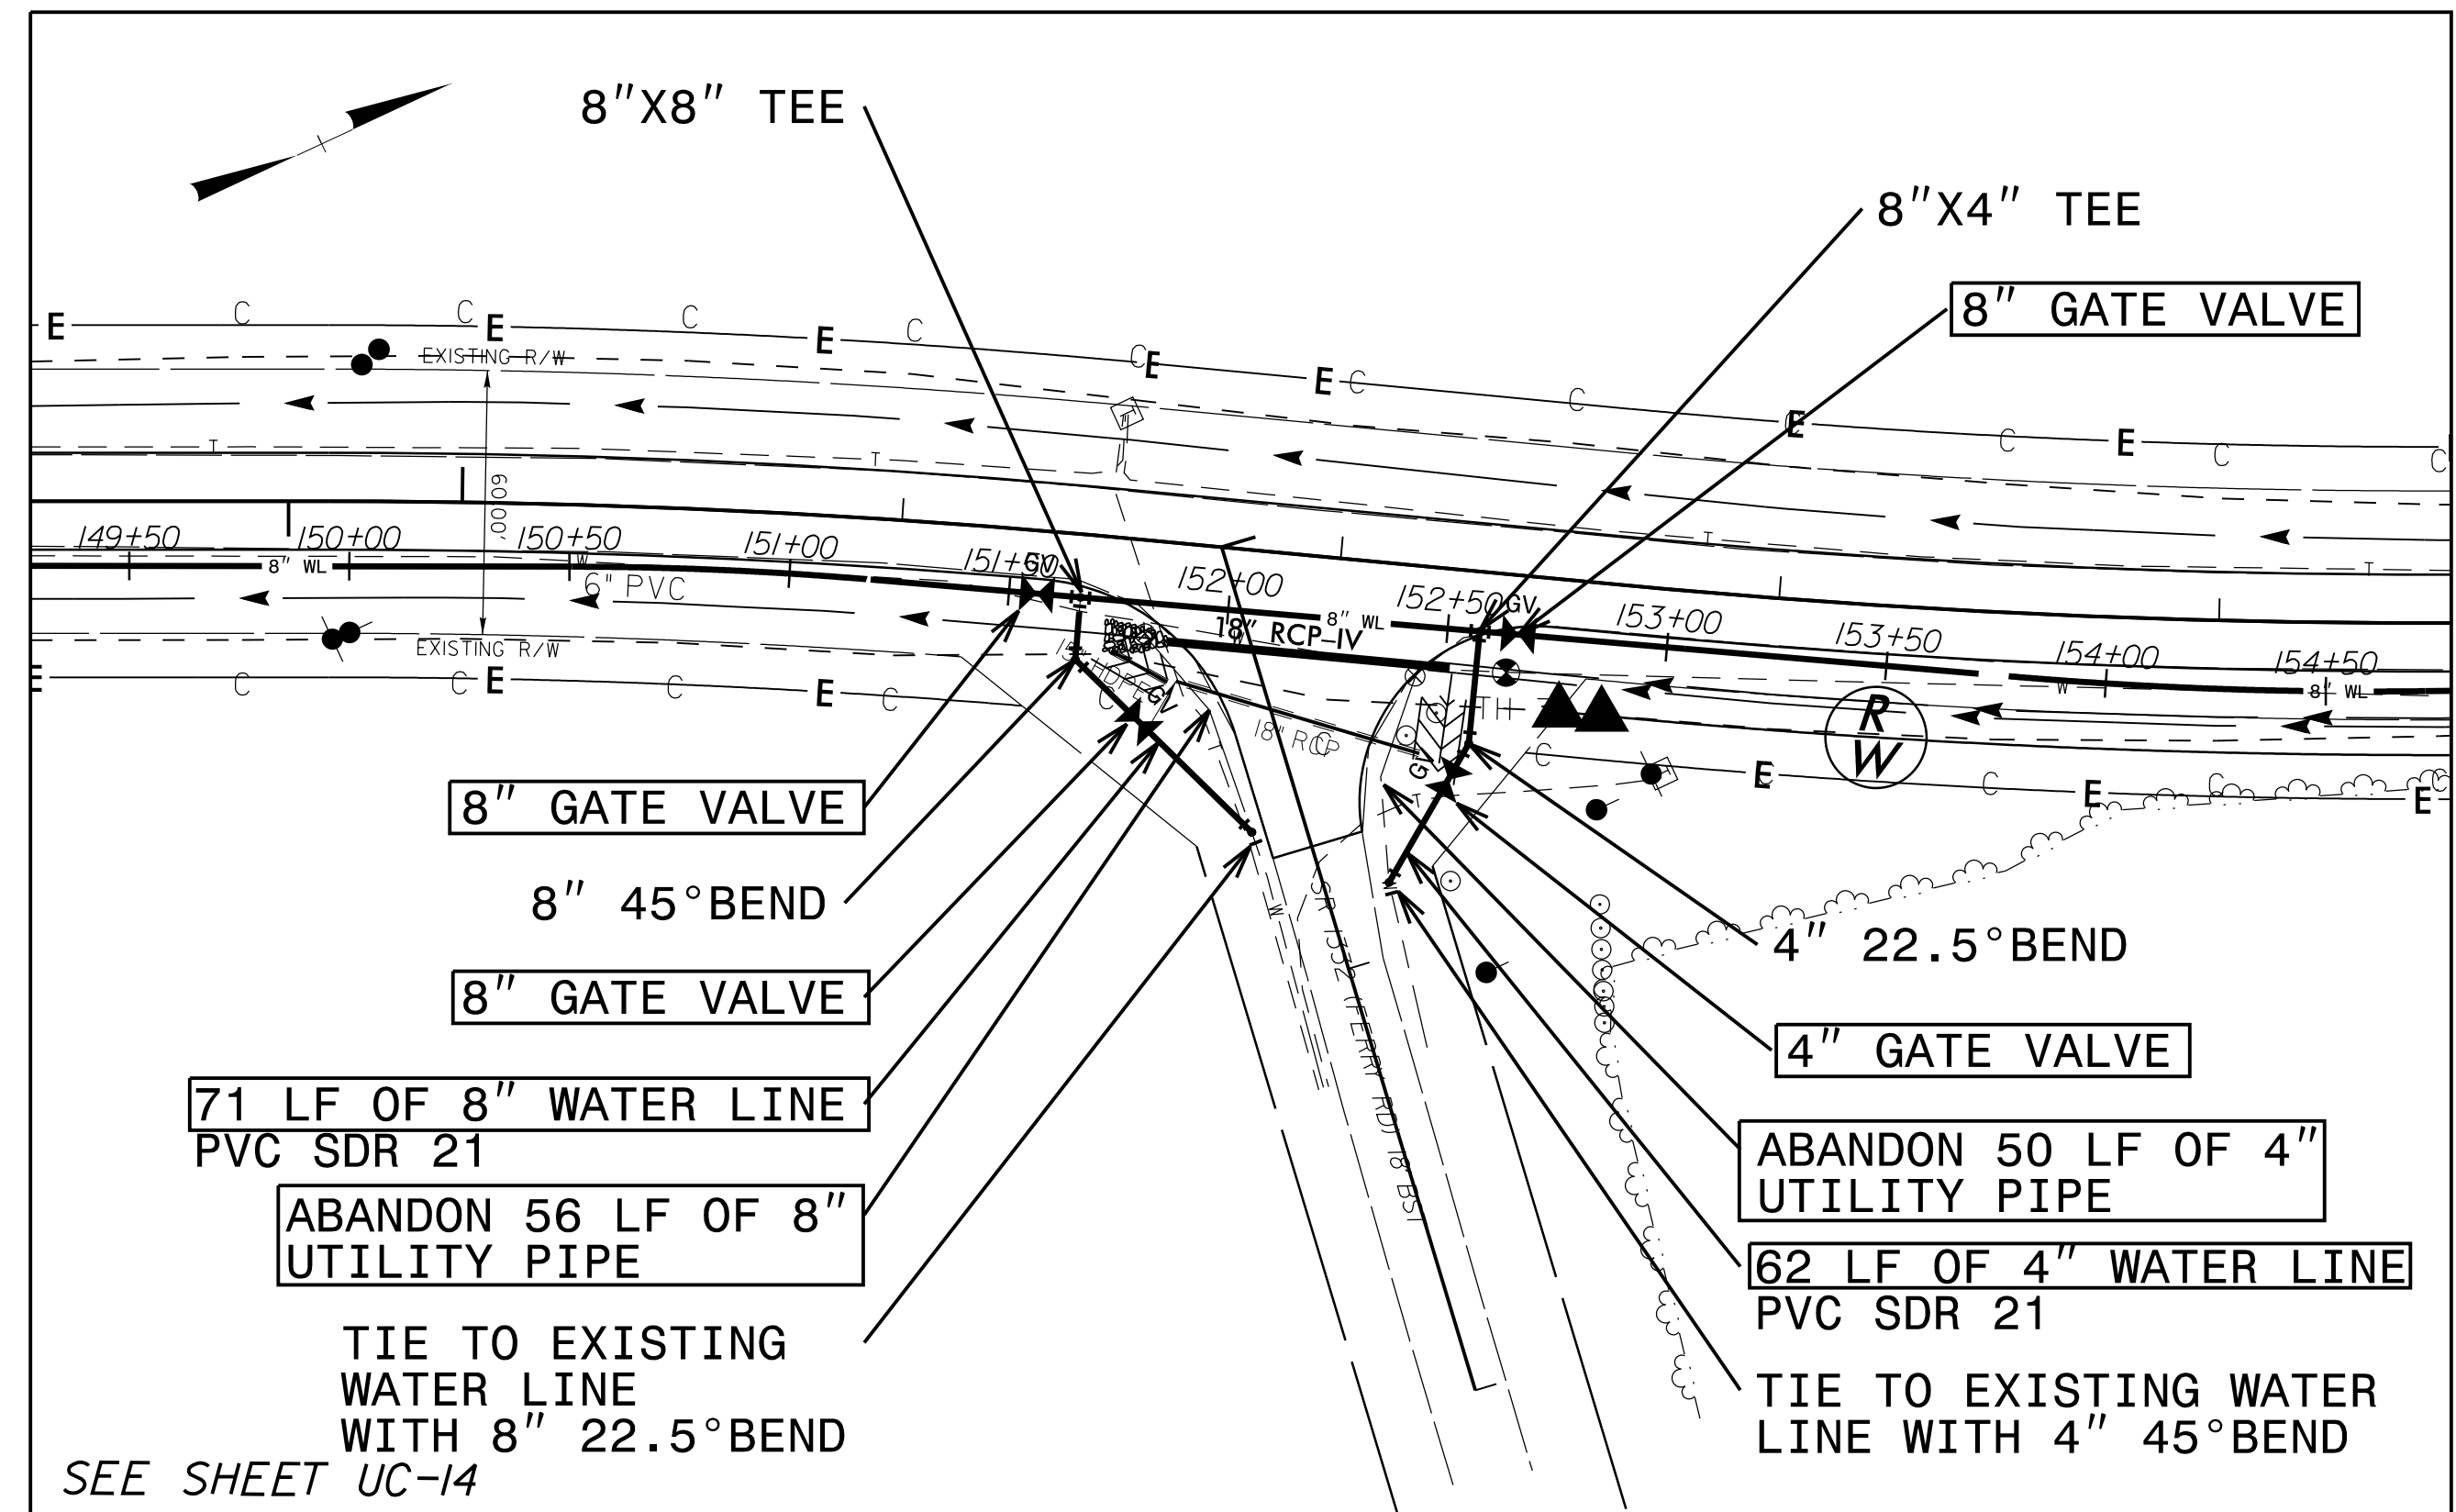

-Y5- (FERRY RD)  
-WL- STA 152+50.00

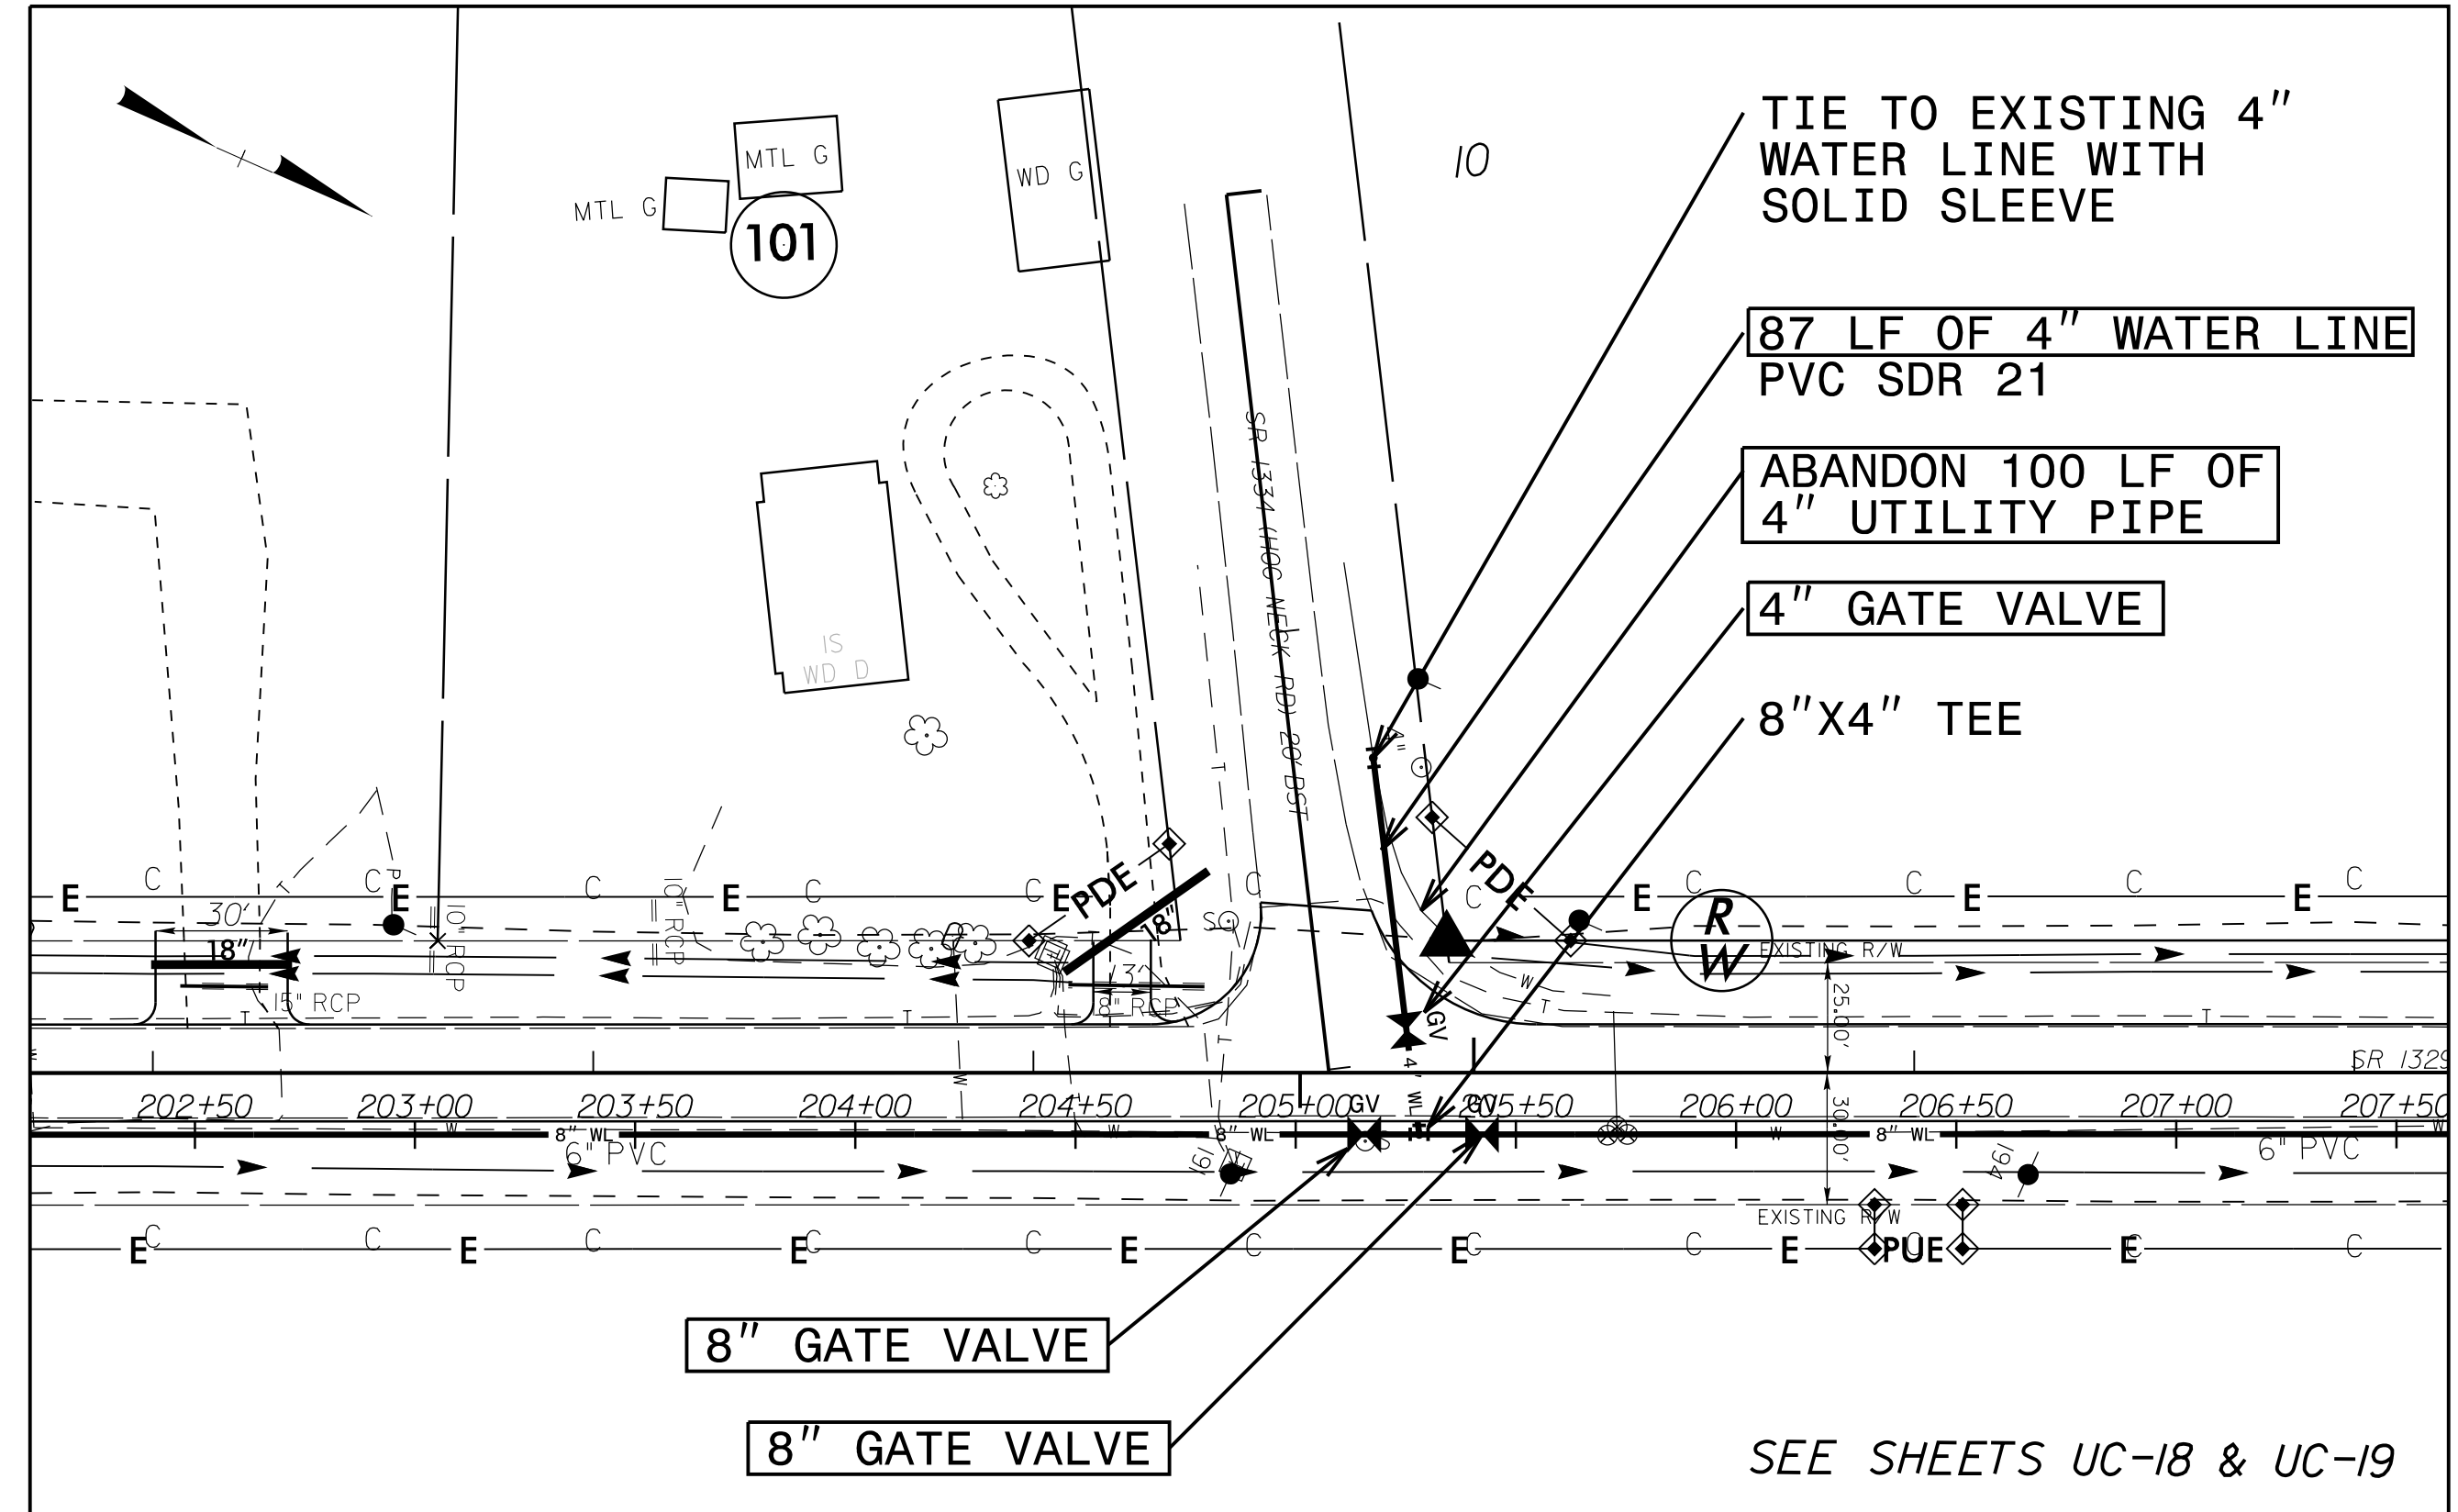

-Y7- (HOG NECK RD)  
-WL- STA 205+50.00

05-DEC-2019 09:04  
R:\5740\15740\_Utl.dwg  
5740-UC-03D.dwg