

SIGN NUMBER: SP19149 BACKG COLOR: Fluorescent Orange
 TYPE: STATIONARY COPY COLOR: Black
 QUANTITY: SEE PLANS

SYMBOL	X	Y	WID	HT


SIGN WIDTH: 4'-6"
 HEIGHT: 2'-0"
 TOTAL AREA: 9.0 Sq.Ft.

BORDER TYPE: INSET
 RECESS: 0.47"
 WIDTH: 0.63"
 RADII: 1.5"

NO. Z BARS:
 LENGTH:

MAT'L: 0.080" (2.0 mm) ALUMINUM

DESIGN BY: EEW CHECKED BY: Sep 26, 2019
 PROJECT ID: BD-0047 LOCATION: DIV: 9

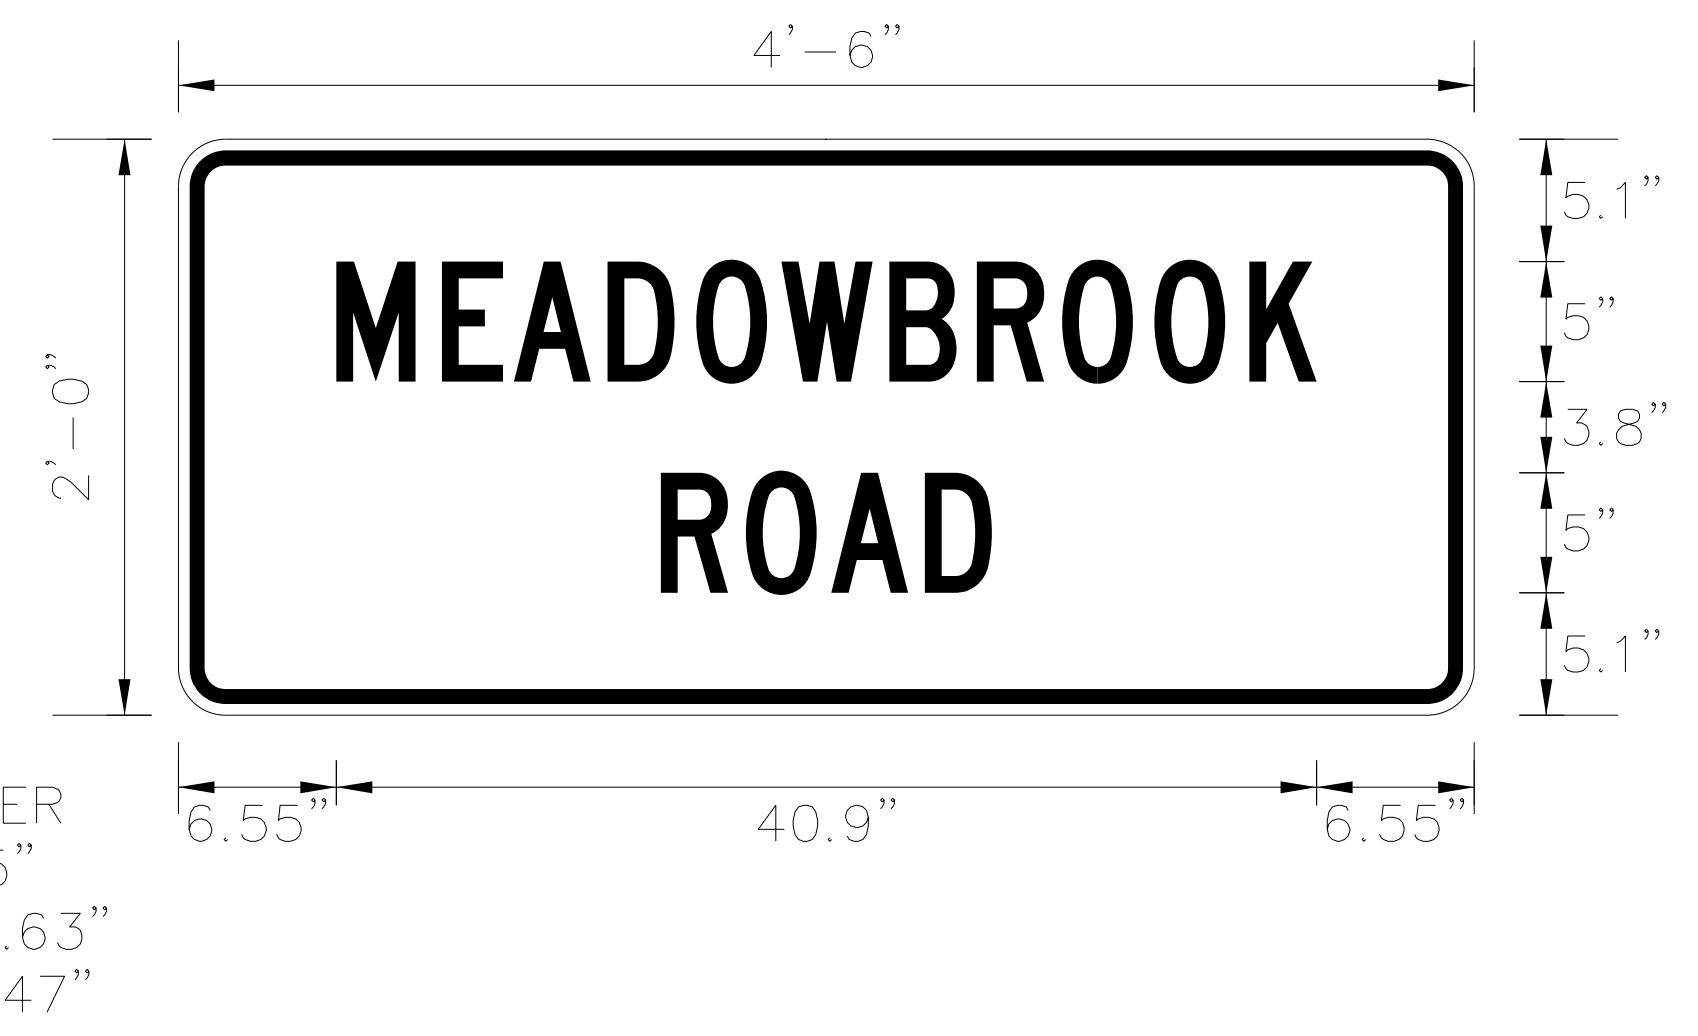

USE NOTES: 1,2

- Legend and border shall be direct applied black non-reflective sheeting.
- Background shall be NC GRADE B fluorescent orange retroreflective sheeting.

Spacing Factor is 1 unless specified otherwise

LETTER POSITIONS

Letter spacings are to start of next letter

Letter Spacings													Series/Size
M	E	A	D	O	W	B	R	O	O	K			Text Length
6.6	4.4	3	3.9	3.7	3.6	4.5	3.7	3.6	3.8	3.9	2.8	6.6	C 2000 40.9
	R	O	A	D									C 2000 13.8
20.1	3.6	3.6	3.9	2.8	20.1								

NORTH CAROLINA D.O.T. SIGN DETAIL

I:\23\2020
 RA\NSP\Special\BR0047\TrafficControl\TCP\BR0047_TC_TMP02B_special_sign.dgn
 User:dercharadson

APPROVED: <u>Renee B. Roach</u> <small>2E6430003193E1</small> DATE: 1/24/2020			SPECIAL SIGN DESIGN
DOCUMENT NOT CONSIDERED FINAL UNLESS ALL SIGNATURES COMPLETED			