


PROJECT REFERENCE NO. BR-0047	SHEET NO. SIGN-1
APPROVED: _____	
DATE: _____	
SEAL	
	
<b>DOCUMENT NOT CONSIDERED FINAL UNLESS ALL SIGNATURES COMPLETED</b>	

**STATE OF NORTH CAROLINA  
DEPARTMENT OF TRANSPORTATION**

**SIGNING PLAN  
STOKES COUNTY**

**LOCATION: REPLACE BRIDGE 10 ON SR 1105  
(MEADOWBROOK DR.) OVER U.S. 52**

**T.I.P.: BR-0047**

**ROADWAY STANDARD DRAWING**

THE FOLLOWING ROADWAY STANDARDS AS APPEAR IN "ROADWAY STANDARD DRAWINGS" - PROJECT SERVICES UNIT - N.C. DEPARTMENT OF TRANSPORTATION - RALEIGH, N.C., DATED JANUARY 2018 ARE APPLICABLE TO THIS PROJECT AND BY REFERENCE HEREBY ARE CONSIDERED A PART OF THESE PLANS:

STD. NO.	TITLE
904.10	ORIENTATION OF GROUND MOUNTED SIGNS
904.50	MOUNTING OF TYPE 'D', 'E' AND 'F' SIGNS ON 'U' CHANNEL POSTS

**GENERAL NOTES**

- . IF REMOVAL OR RELOCATION OF SIGNS ON PRIVATE STREET (NON-STATE MAINTAINED) IS REQUIRED DUE TO CONSTRUCTION, THE CONTRACTOR SHALL INFORM THE ENGINEER. THE WORK WILL BE COMPLETED BY OTHERS.
- . WHEN NOT STATIONED OR DIMENSIONED ON PLANS, ALL 'E' AND 'F' SIGNS SHALL BE FIELD LOCATED BY THE ENGINEER
- . ALL EXISTING SIGNS ON "U" CHANNEL POST WITHIN THE PROJECT LIMITS SHALL BE REMOVED AND DISPOSED OF UNLESS OTHERWISE NOTED ON PLANS.
- . WHEN EXISTING SIGNS ARE REMOVED AND INSTALLED ON NEW SUPPORTS, THE RE-ERECTION SHALL IMMEDIATELY FOLLOW THE REMOVAL.

**SUMMARY OF QUANTITIES**

ITEM NO.		ITEM DESCRIPTION	QUANTITY	UNIT
DESC. NO.	SECT. NO.			
4025000000	901	CONTRACTOR FURNISHED, TYPE E SIGN	42	SF.
4072000000	903	SUPPORTS, 3-LB STEEL U-CHANNEL E	88	LF.
4102000000	904	SIGN ERECTION, TYPE E	5	EA.
4116100000	904	SIGN ERECTION, RELOCATE SIGN TYPE E (GROUND MOUNTED)	1	EA.
4155000000	907	DISPOSAL OF SIGN SYSTEM, U-CHANNEL	7	EA.

**INDEX**


SHEET NO.	DESCRIPTION
SIGN-1	TITLE SHEET
SIGN-2	TYPE E SIGNS
SIGN-3-4	SIGNING PLAN SHEETS

**CONTRACT:**

PLAN REVIEWED BY: N.C.D.O.T. SIGNING AND DELINEATION UNIT

\_\_\_\_\_  
SIGNING & DELINEATION REGIONAL ENGINEER

\_\_\_\_\_  
SIGNING & DELINEATION PROJECT DESIGN ENGINEER

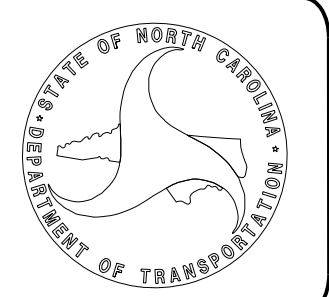

PLAN PREPARED BY: PARRISH AND PARTNERS


CHAD ROGERS, PE SIGNING & DELINEATION PROJECT ENGINEER

CURTIS HALL, PE SIGNING & DELINEATION PROJECT DESIGN ENGINEER

**PARRISH & PARTNERS**  
11325 N COMMUNITY HOUSE RD  
SUITE 260  
CHARLOTTE, NC 28277

12/22/2020 12:41:00 PM C:\parrish\parrish\comparrish\pw\Documents\Surface Transportation\NCDOT BR-0047\Project Design\Signing\BR0047\_SGN-1.dgn


401 QUANTITY REQ'D 3

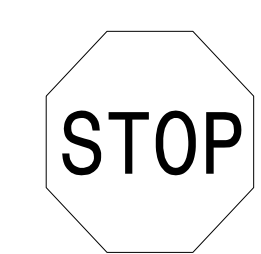

36 X 36  
R1-1

ONE "U" POST PER SIGN

402 QUANTITY REQ'D 2

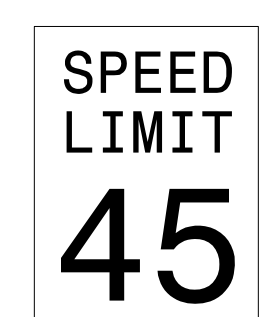

30 X 36  
R2-1

ONE "U" POSTS PER SIGN

APPROVED: \_\_\_\_\_

DATE: \_\_\_\_\_

SEAL

DocuSigned by:  
Chad Rogers  
3/17/2020



**DOCUMENT NOT CONSIDERED FINAL  
UNLESS ALL SIGNATURES COMPLETED**

**PARRISH & PARTNERS**  
 11325 N COMMUNITY HOUSE RD  
 SUITE 260  
 CHARLOTTE, NC 28277


2/26/2020  
P:\V\chad\parrish\comp\parrish\pw\Documents\Surface Transportation\NCDOT\_BR\_8402010 (BR-0047)\Project\_Design\Signing\BR-0047\_SGN-2.dgn  
Chad Rogers

**TYPE "E" SIGNS**


APPROVED: \_\_\_\_\_

DATE: \_\_\_\_\_

SEAL

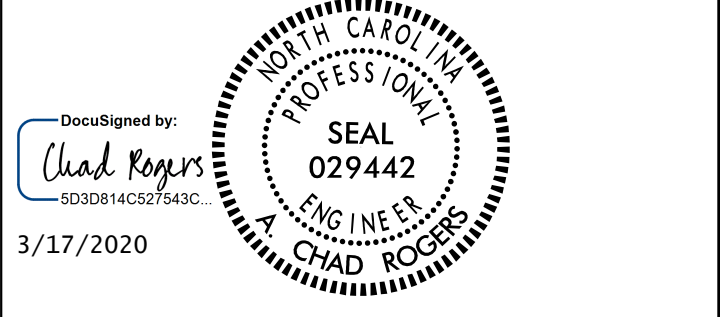

DOCUMENT NOT CONSIDERED FINAL  
UNLESS ALL SIGNATURES COMPLETED

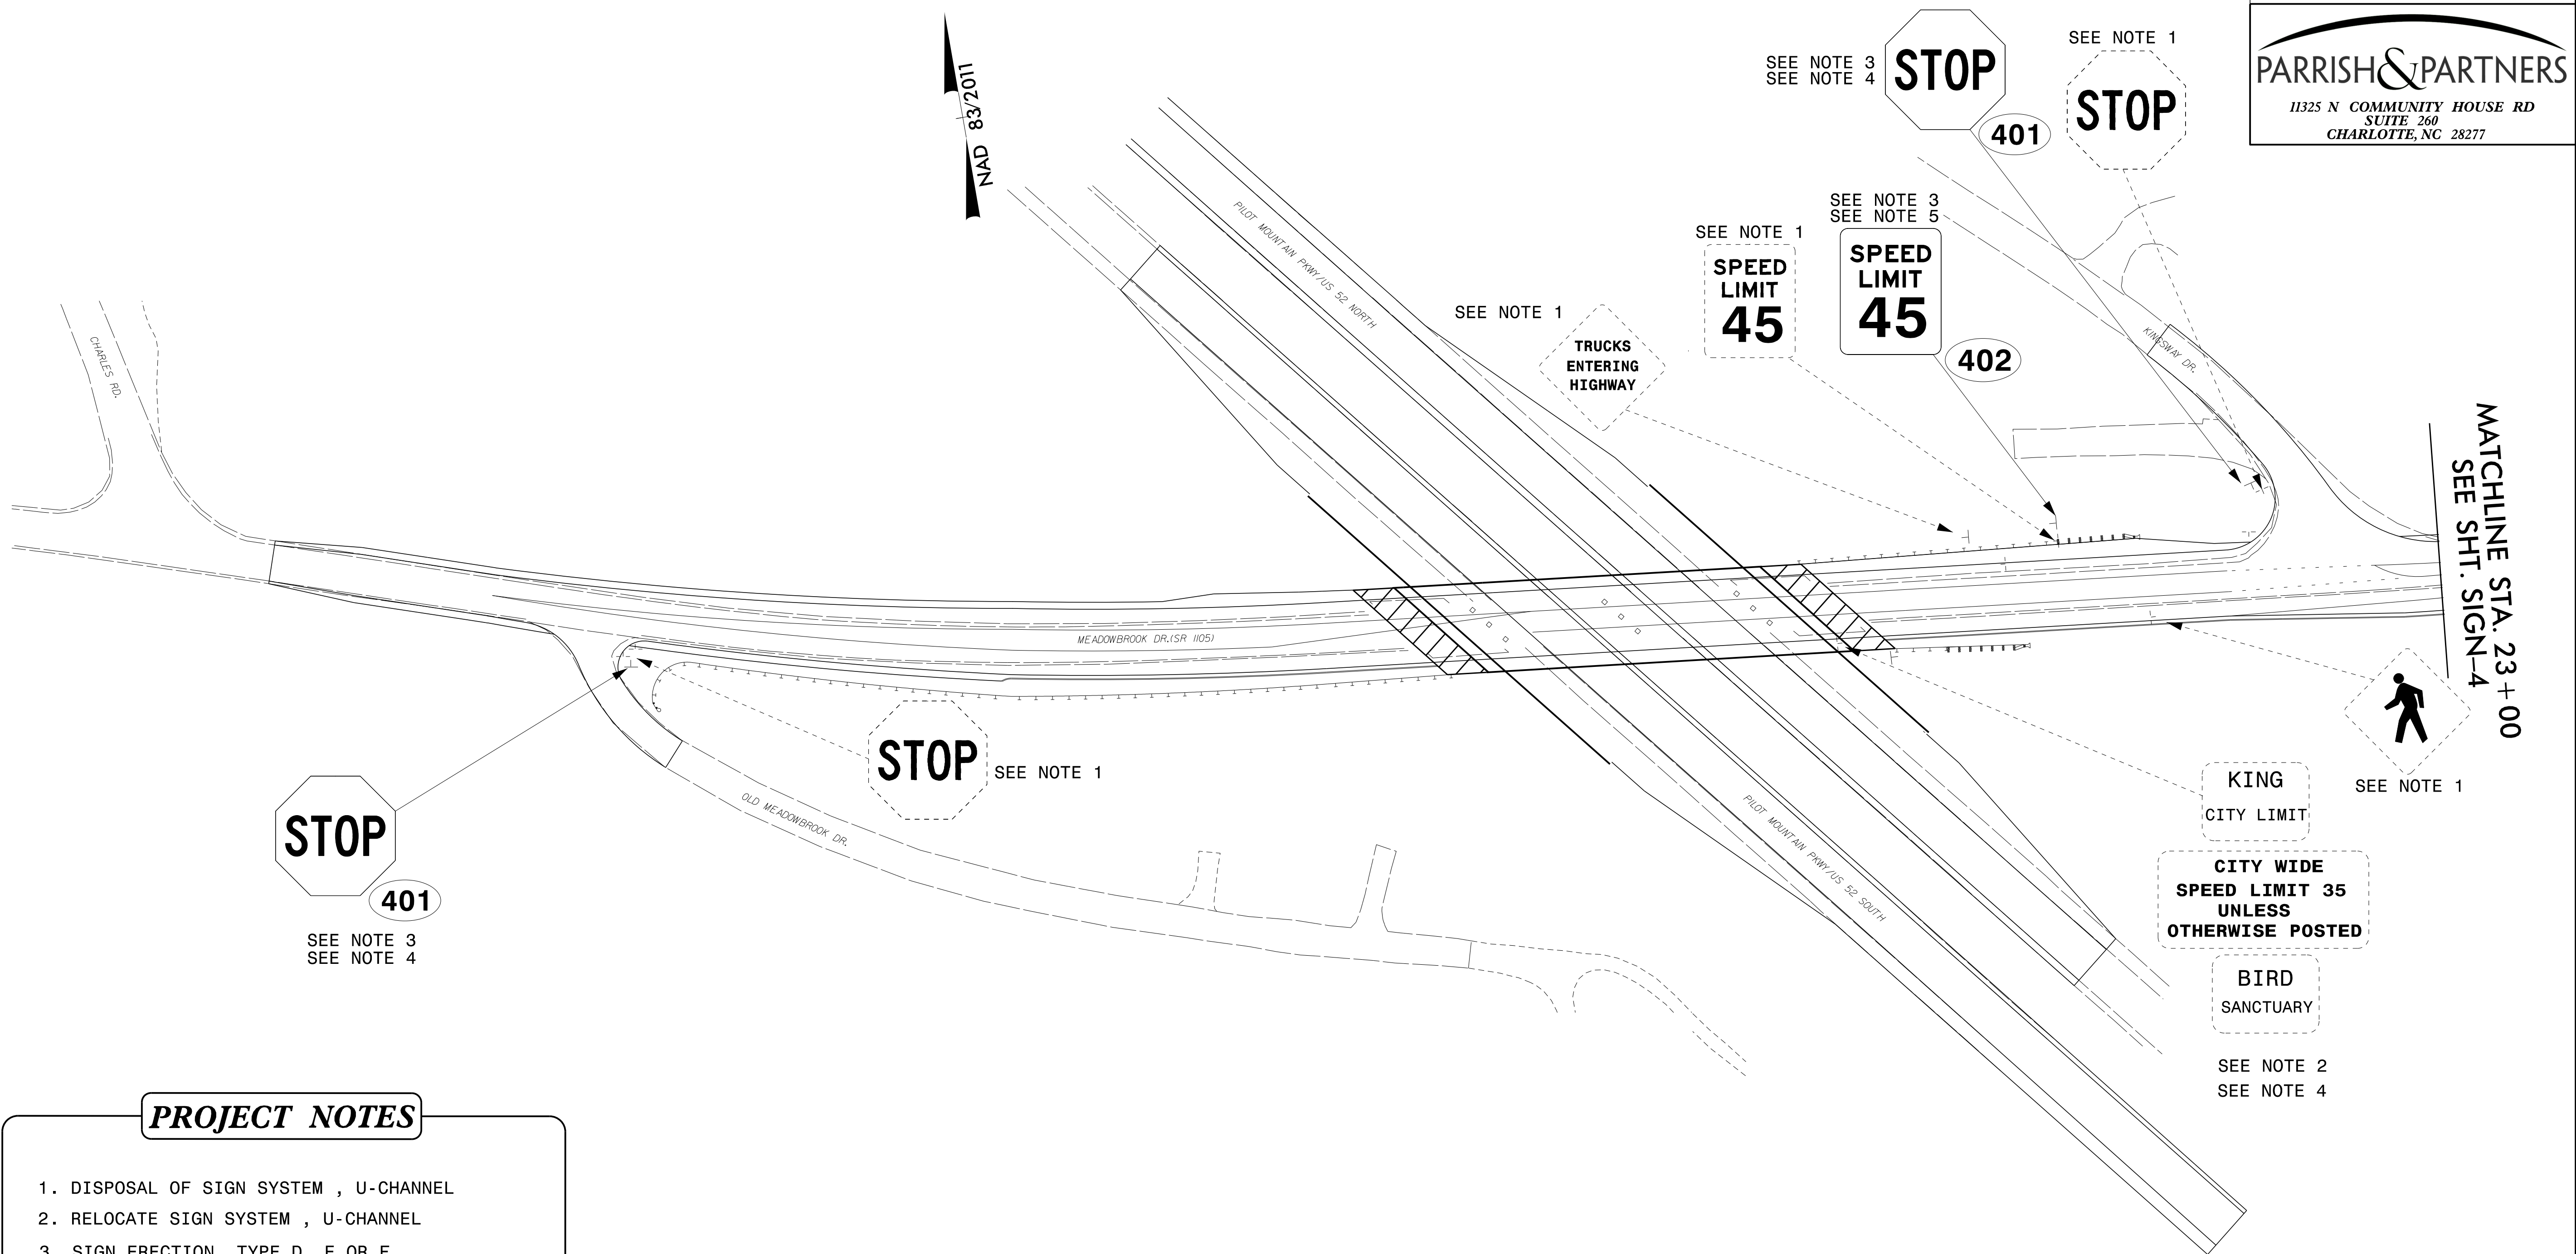

**PROJECT NOTES**

1. DISPOSAL OF SIGN SYSTEM , U-CHANNEL
2. RELOCATE SIGN SYSTEM , U-CHANNEL
3. SIGN ERECTION, TYPE D, E OR F APPROX. NEW LOCATION SHOWN
4. SIGN SHALL BE FIELD LOCATED BY THE ENGINEER


**SIGNING DETAIL SHEET**

3/2/2020 10:41:11 AM C:\projects\parrish\comparrish\pw\Documents\Surface Transportation\NCDOT\_BR\_8402010 (BR-0047)\Project\_Design\Signing\BR0047\_SGN-3.dgn


APPROVED: \_\_\_\_\_

DATE: \_\_\_\_\_

SEAL

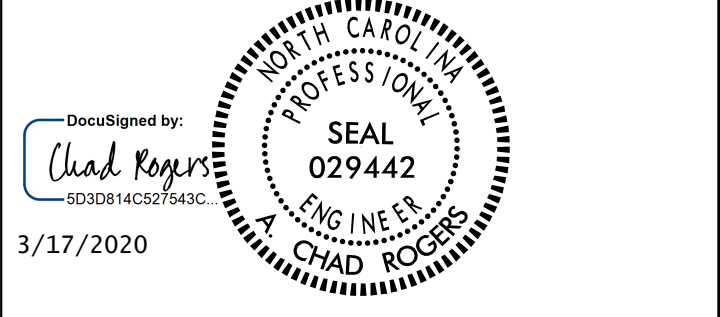

**DOCUMENT NOT CONSIDERED FINAL  
UNLESS ALL SIGNATURES COMPLETED**

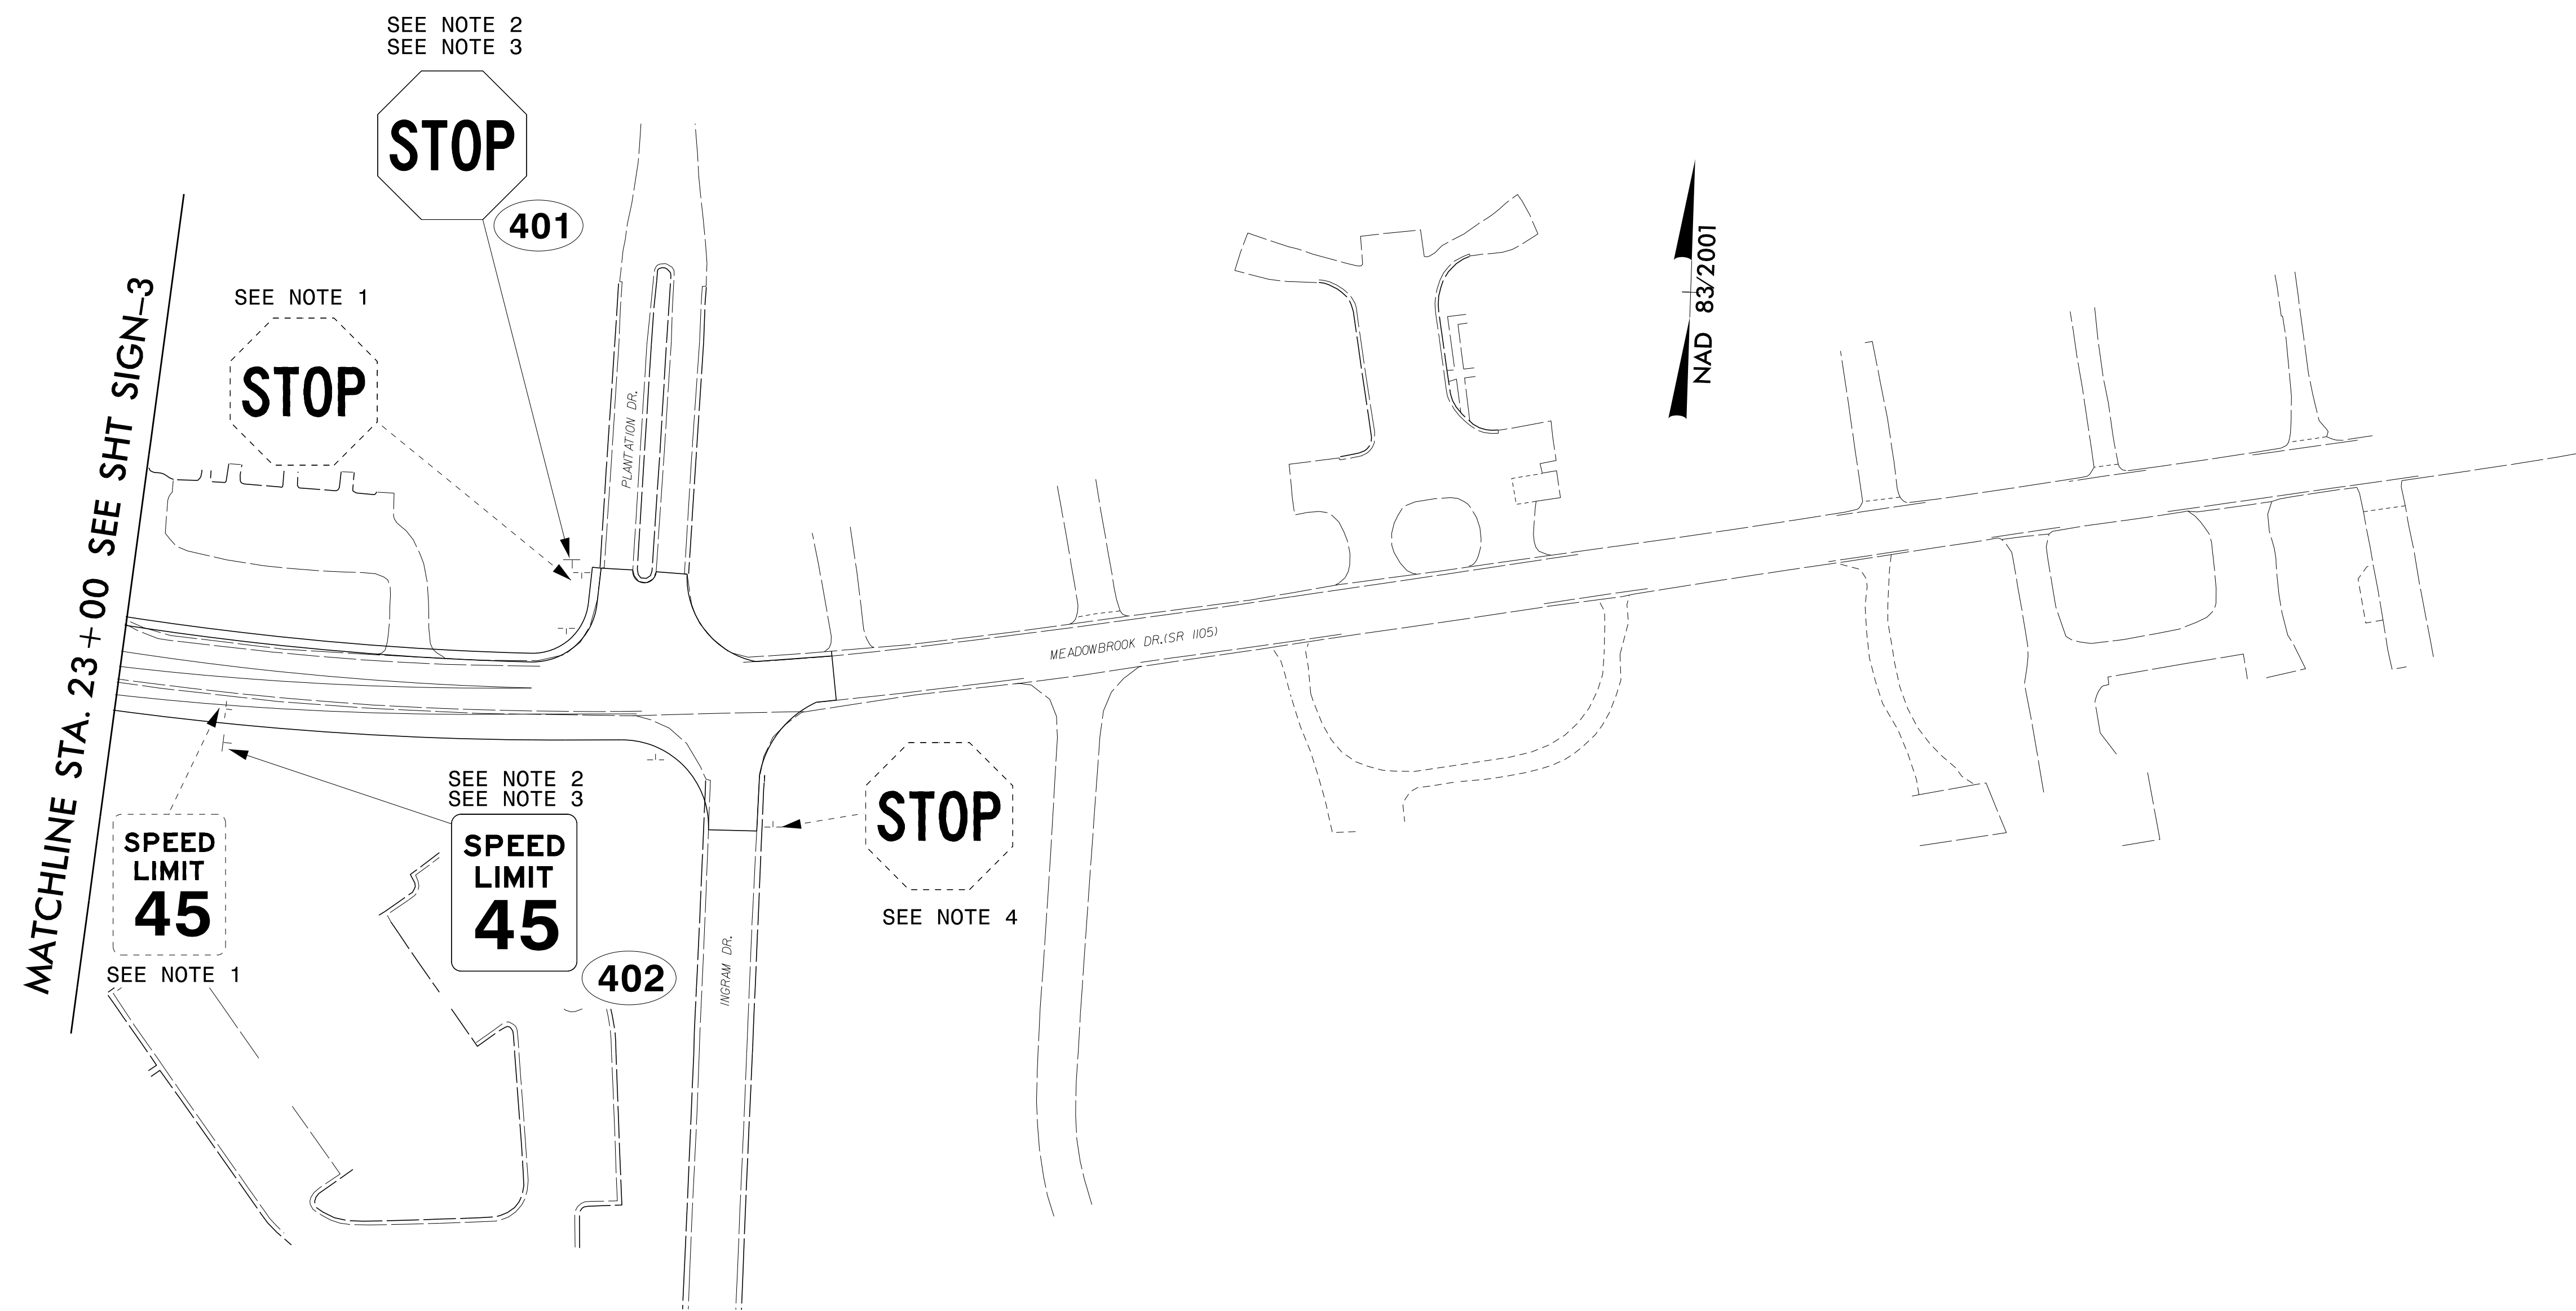

**PROJECT NOTES**

1. DISPOSAL OF SIGN SYSTEM , U-CHANNEL
2. SIGN ERECTION, TYPE D, E OR F APPROX. NEW LOCATION SHOWN
3. SIGN SHALL BE FIELD LOCATED BY THE ENGINEER APPROX. NEW LOCATION SHOWN
4. RETAIN SIGN SYSTEM , U-CHANNEL

**SIGNING DETAIL SHEET**

2/26/2020 1:45:00 PM C:\Users\chad.rogers\Documents\Surface Transportation\NCDOT\_BR\_8402010 (BR-0047)\Project\_Design\Signing\BR0047\_SGN-4.dgn