



SECTION D-D -L- STA. 28+25

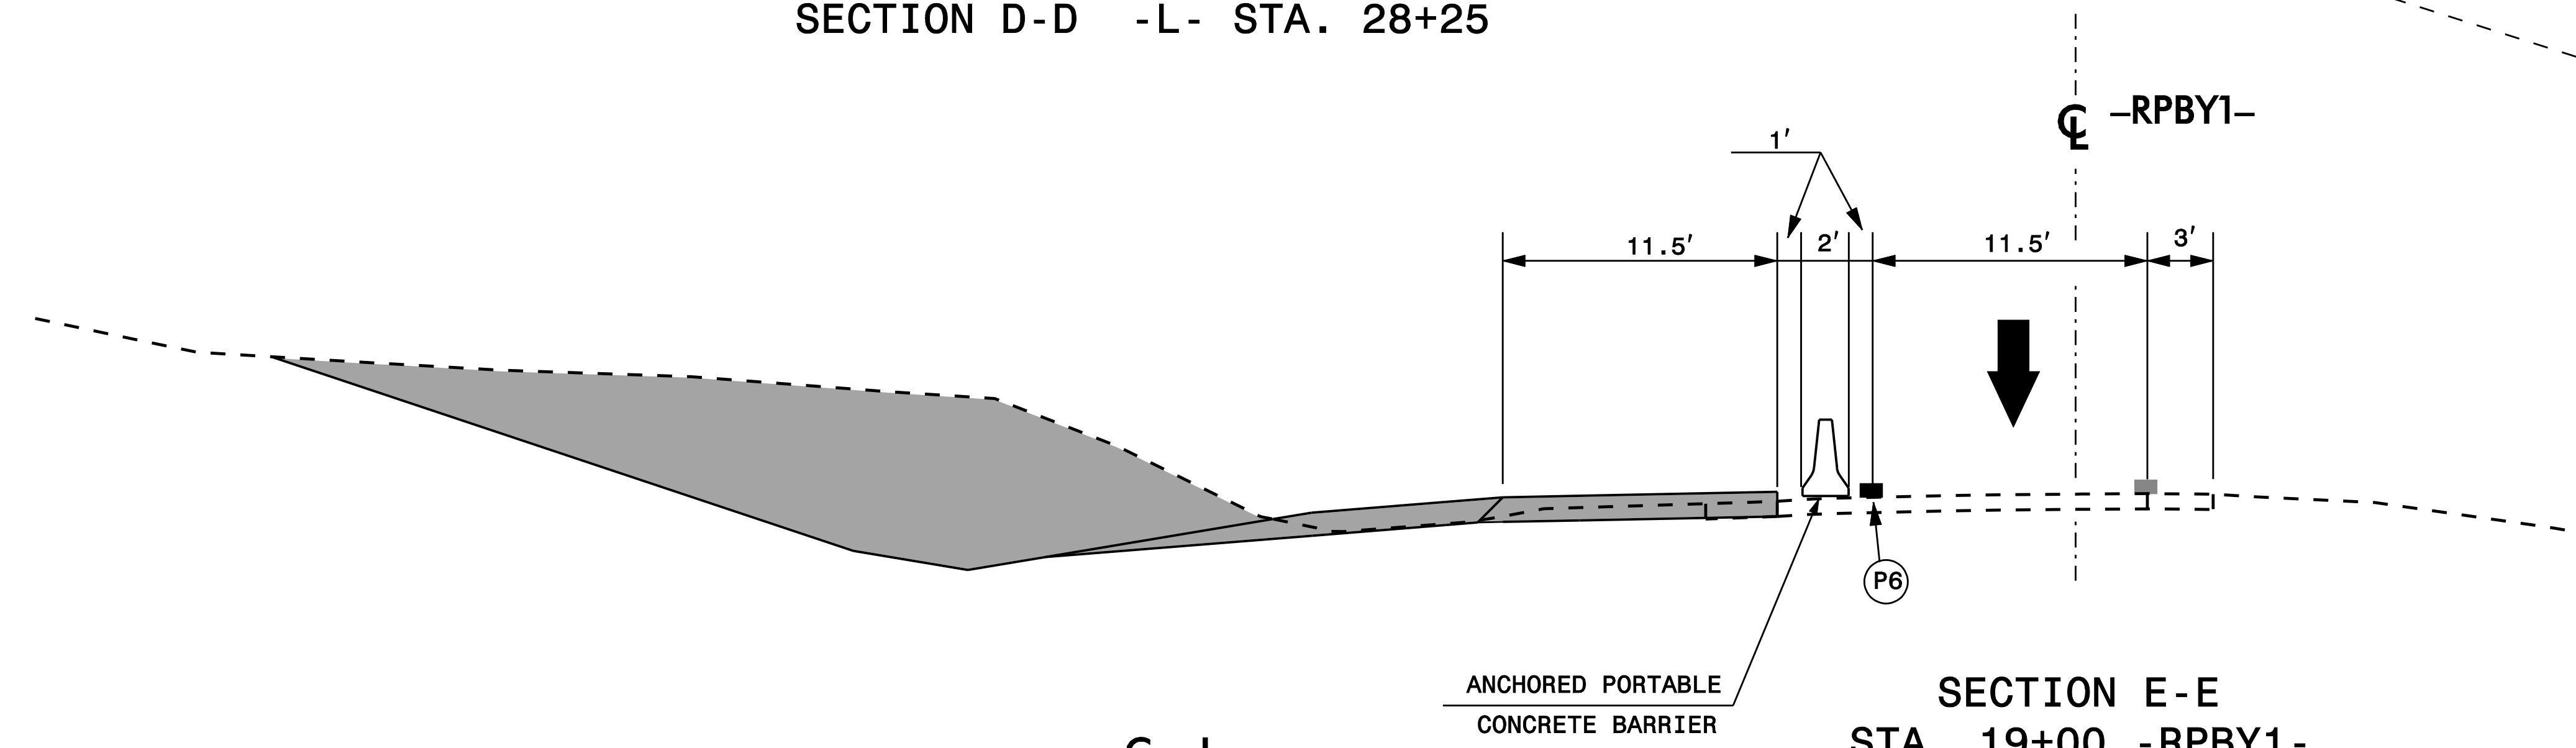

SECTION E-E STA. 19+00 -RPBY1-

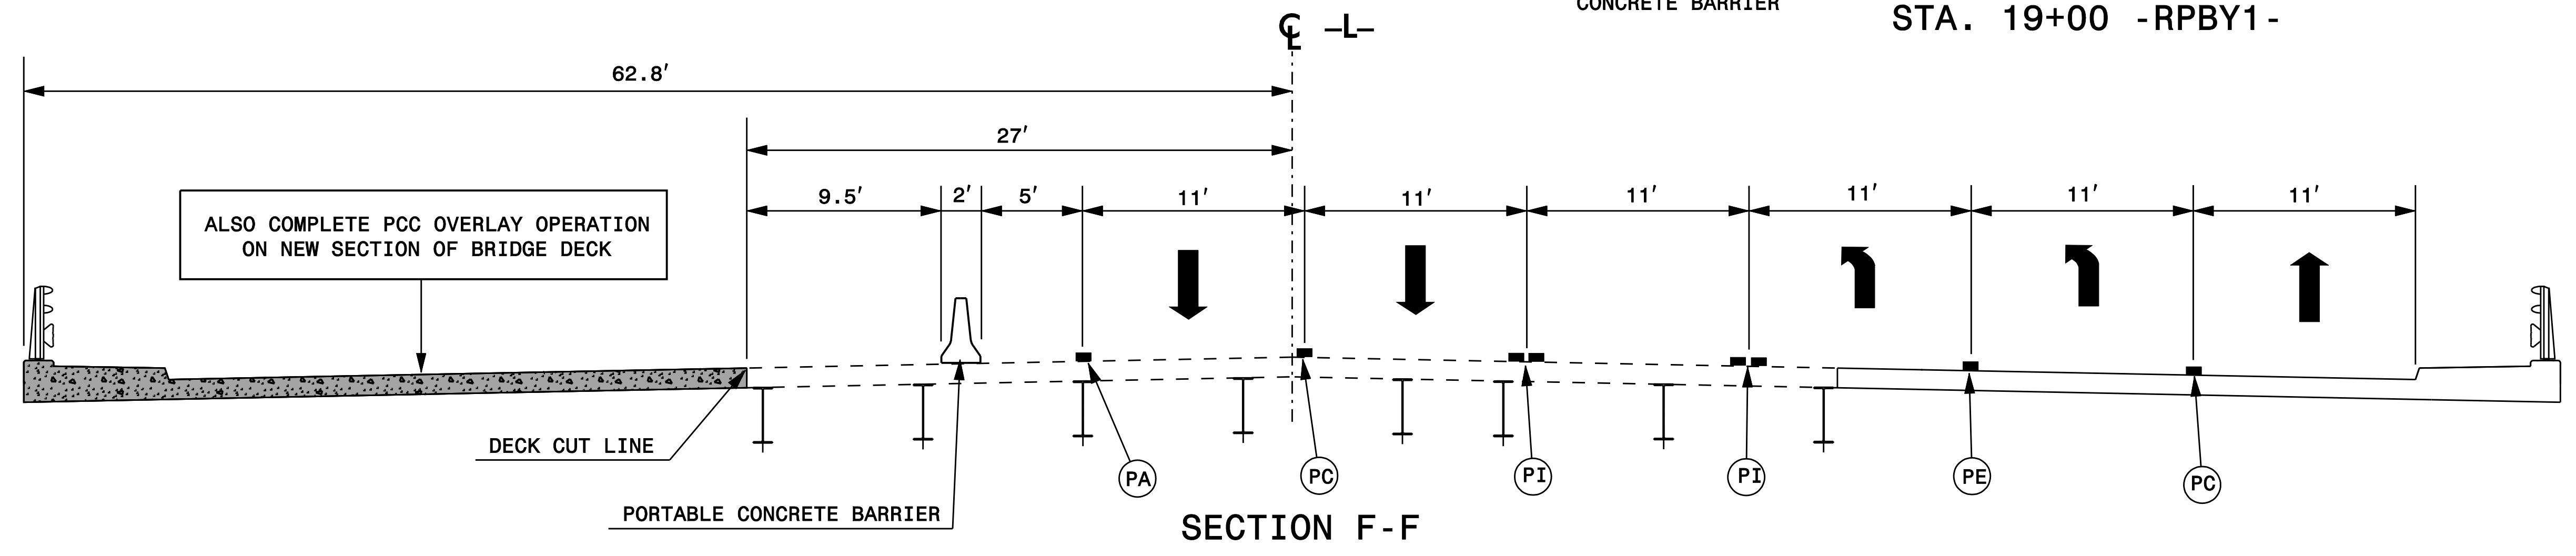

SECTION F-F -L-

PLAN PREPARED IN THE OFFICE OF:

**PROGRESSIVE DESIGN GROUP, INC.**

ENGINEERS • CONSULTANTS

APPROVED: *Tim Arey*

DATE: 02/09/21

SEAL

DOCUMENT NOT CONSIDERED FINAL UNLESS ALL SIGNATURES COMPLETED

DIVISION OF HIGHWAYS  
STATE OF NORTH CAROLINA  
DEPARTMENT OF TRANSPORTATION  
WORK ZONE TRAFFIC CONTROL

TRANSPORTATION MANAGEMENT PLAN  
CROSS SECTIONS