


## ECONOLITE ASC/3-2070 OVERLAP PROGRAMMING DETAIL

*(program controller as shown)*

1. From Main Menu select 2. CONTROLLER
2. From CONTROLLER Submenu select 2. VEHICLE OVERLAPS

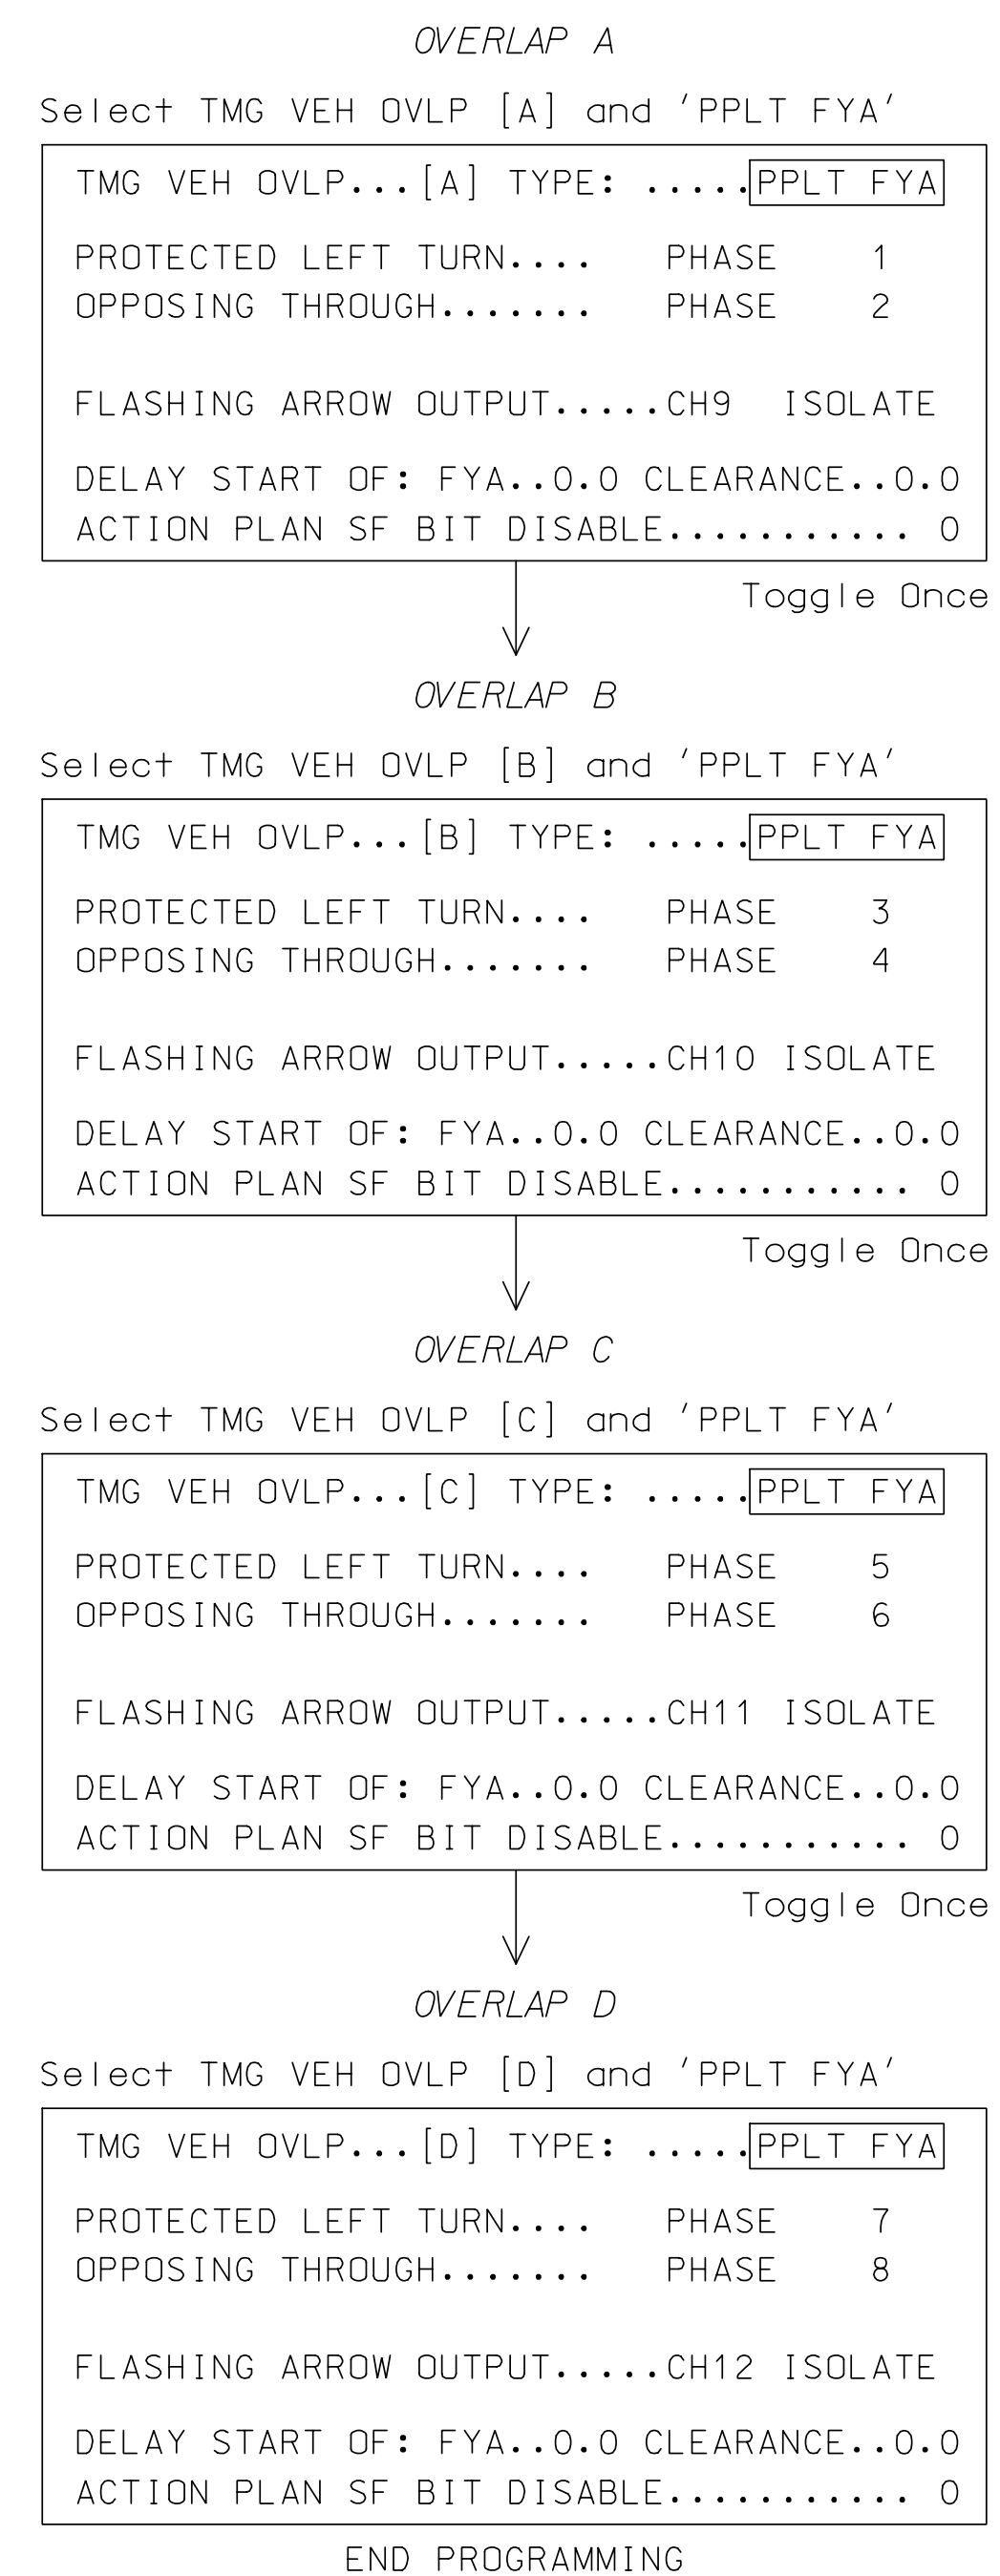

## FLASHER CIRCUIT MODIFICATION DETAIL


IN ORDER TO ENSURE THAT SIGNALS FLASH CONCURRENTLY ON THE SAME APPROACH, MAKE THE FOLLOWING FLASHER CIRCUIT CHANGES:

1. ON REAR OF PDA - REMOVE WIRE FROM TERM. T2-4 AND TERMINATE ON T2-2.
2. ON REAR OF PDA - REMOVE WIRE FROM TERM. T2-5 AND TERMINATE ON T2-3.
3. REMOVE FLASHER UNIT 2.

THE CHANGES LISTED ABOVE TIES ALL PHASES AND OVERLAPS TO FLASHER UNIT 1.

THIS ELECTRICAL DETAIL IS FOR  
THE SIGNAL DESIGN: 07-1349T3  
DESIGNED: November 2019  
SEALED: 12/17/2019  
REVISED: N/A

Temporary Design 3  
Electrical Detail - Sheet 2 of 3

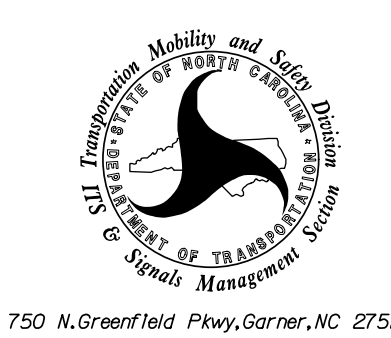 <small>750 N. Greenfield Pkwy, Garner, NC 27529</small>	<b>ELECTRICAL AND PROGRAMMING DETAILS FOR:</b> SR 1007 (Mebane Oaks Road) at SR 2186 (Brundage Lane) / SR 2210 (Forest Oaks Lane)	<b>DOCUMENT NOT CONSIDERED FINAL UNLESS ALL SIGNATURES COMPLETED</b> SEAL NORTH CAROLINA PROFESSIONAL ENGINEER SEAL 032179 ZHAOLONG TENG
	PREPARED IN THE OFFICE OF: <b>Accelerate Engineering, PLLC</b> 875 Walnut Street, Suite 316 Cary, NC 27511 Tel: 919.263.5678 Fax: 919.263.5687 NC License No. P-1442	Division 7 Alamance County Mebane PLAN DATE: November 2019 REVIEWED BY: Z. "Gavin" Teng PREPARED BY: Z. "Gavin" Teng REVIEWED BY: REVISIONS INIT. DATE _____ _____ _____

\$\$\$SYTIME\$\$\$  
 \$\$\$\$\$\$  
 \$\$\$SYTIME\$\$\$