



6/23/16

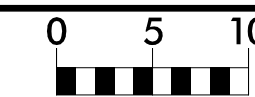


PROJ. REFERENCE NO.	SHEET NO.
I-5711	X-8


150 140 130 120 110 100 90 80 70 60 50 40 30 20 10 0 10 20 30 40 50 60 70 80 90 100 110 120 130 140 150

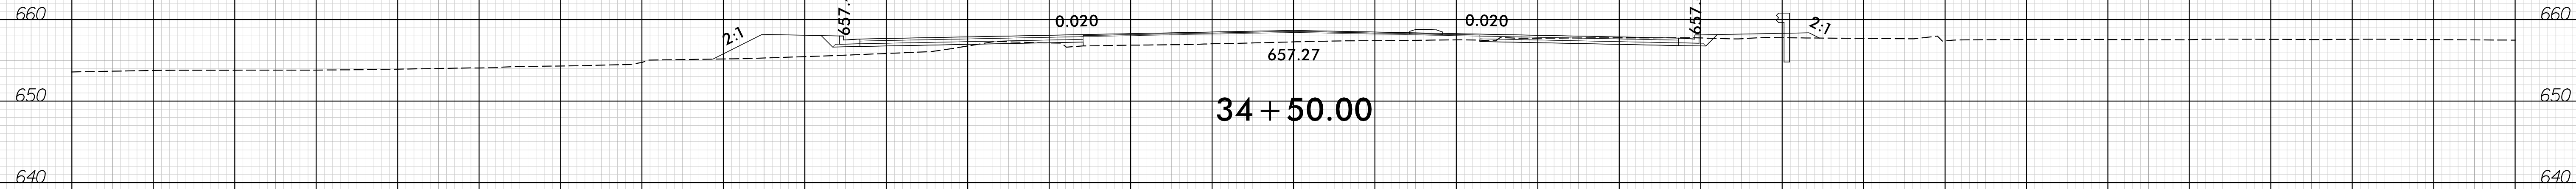


34 + 50.00

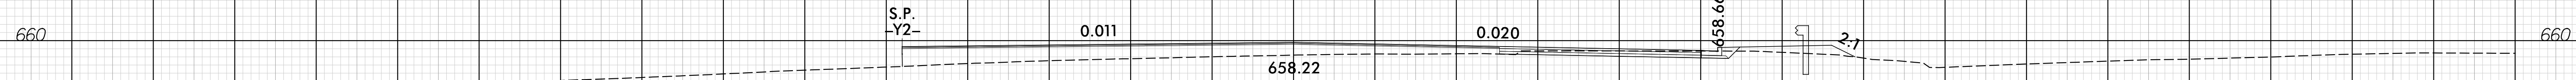

34 + 00.00

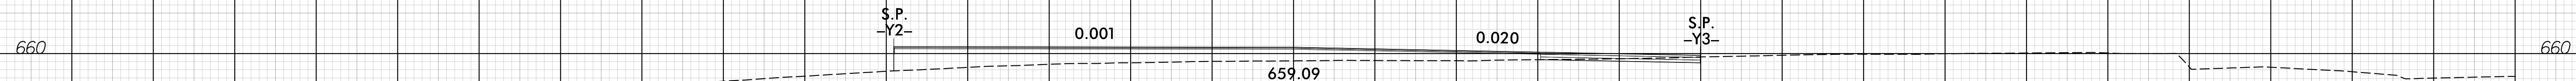

33 + 50.00

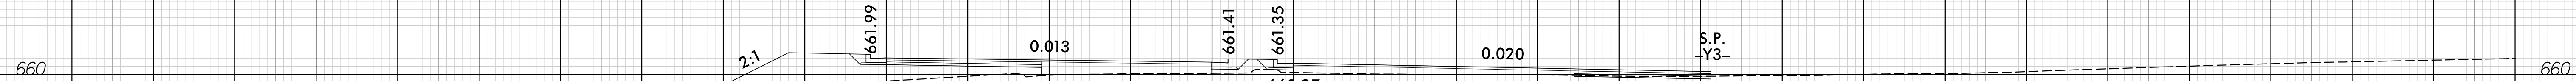

33 + 00.00

I:\2016\12\21\2016\I-5711\RDY\_XPL.L.dgn