





6/23/16

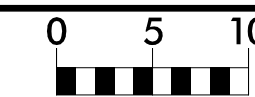

| | |
|---------------------|--------|
| PROJ. REFERENCE NO. | I-5711 |
|---------------------|--------|

| | |
|-----------|------|
| SHEET NO. | X-34 |
|-----------|------|

150 140 130 120 110 100 90 80 70 60 50 40 30 20 10 0 10 20 30 40 50 60 70 80 90 100 110 120 130 140 150

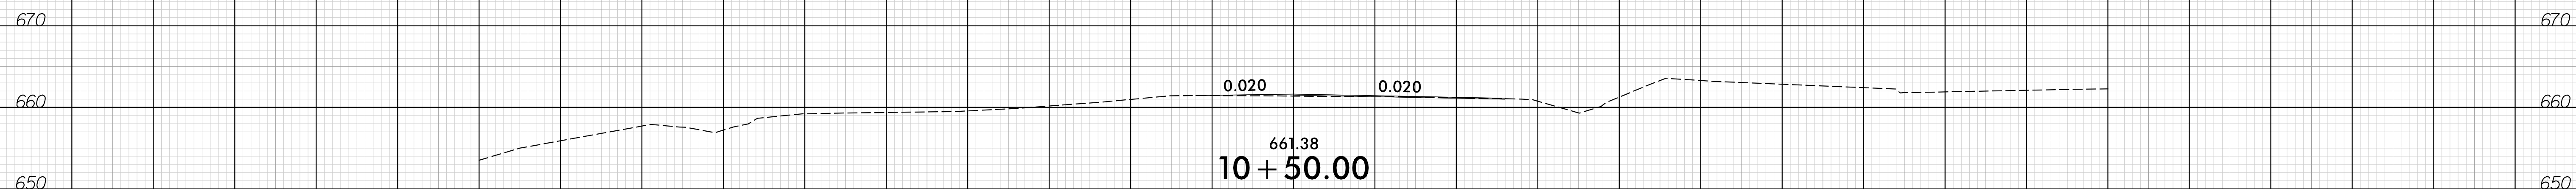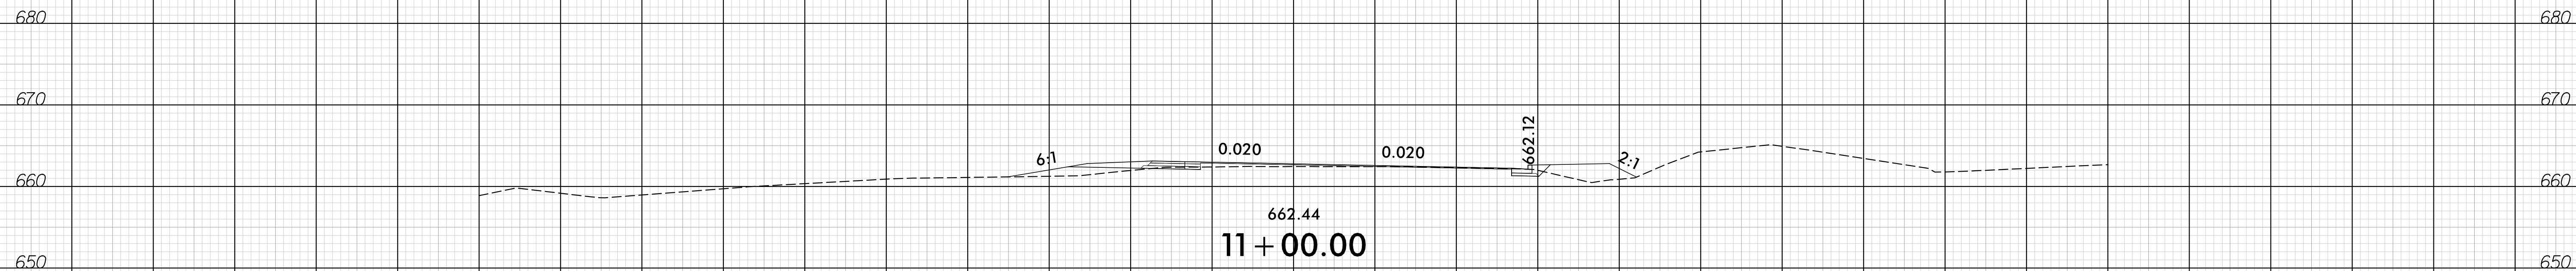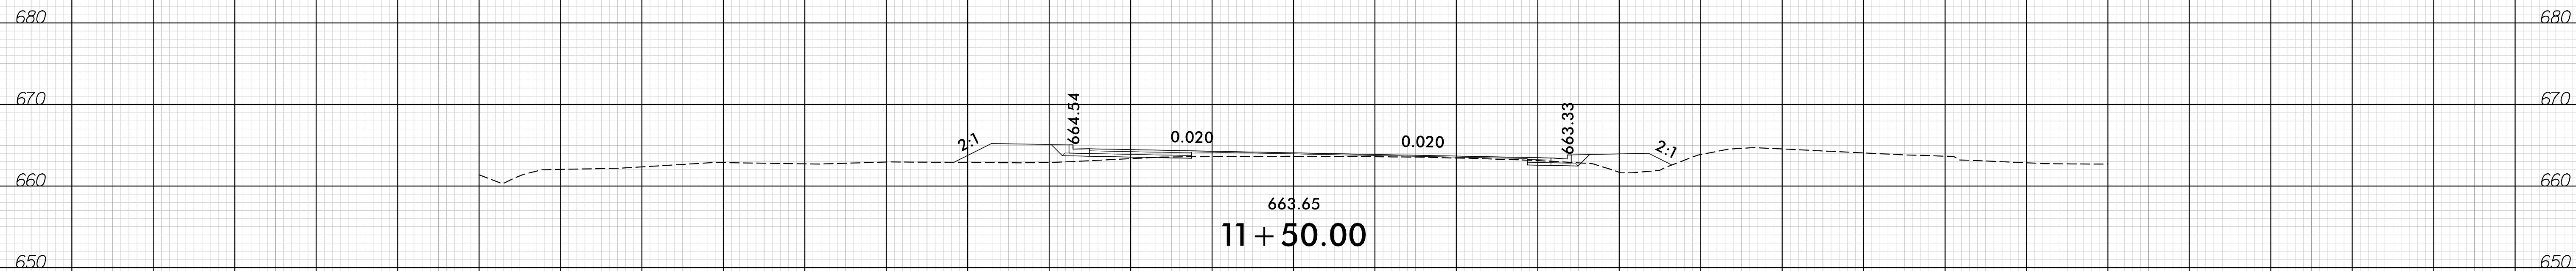

BEGIN CONSTRUCTION

-RPC_YI-

150 140 130 120 110 100 90 80 70 60 50 40 30 20 10 0 10 20 30 40 50 60 70 80 90 100 110 120 130 140 150

I:\2016\2016\I-5711\RDY_XPL_RPC_YI.dgn