



**TYPICAL SECTION NO. 1**

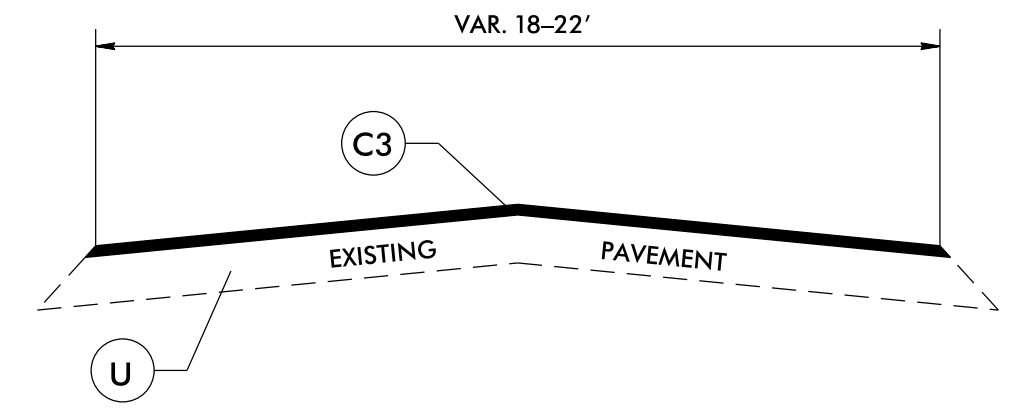

**TYPICAL SECTION NO. 3**

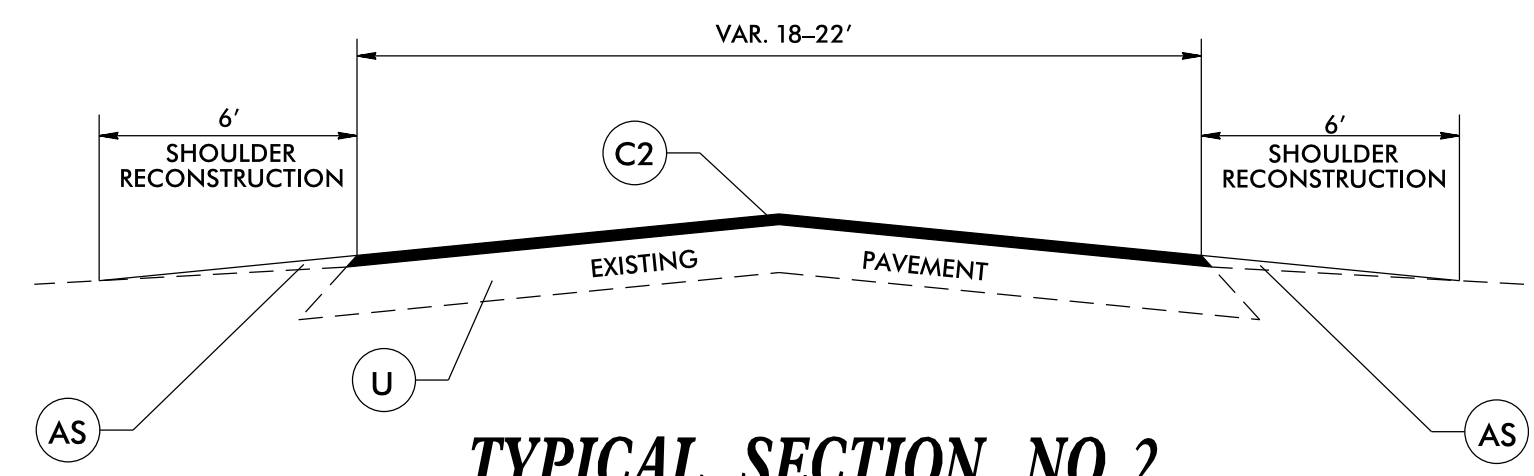

**TYPICAL SECTION NO. 2**

NOTE: PLACE LEVELING COURSE FOR MAPS 13 AND 48

PAVEMENT SCHEDULE	
AS	AGGREGATE SHOULDER BORROW
C1	PROP. APPROX. 1.5" ASPHALT CONCRETE SURFACE COURSE, TYPE S9.5B, AT AN AVERAGE RATE OF 165 LBS. PER SQ. YD.
C2	PROP. APPROX. 1.25" ASPHALT CONCRETE SURFACE COURSE, TYPE S9.5B, AT AN AVERAGE RATE OF 137.5 LBS. PER SQ. YD.
C3	PROP. APPROX. 0.75" ASPHALT CONCRETE SURFACE COURSE, TYPE S4.75A, AT AN AVERAGE RATE OF 82.5 LBS. PER SQ. YD.
F1	PROPOSED ASPHALT SURFACE TREATMENT, MAT COAT WITH #67 STONE
U	EXISTING PAVEMENT.
V1	MILLING 1.25" IN DEPTH
V2	MILLING 0" TO 1.25" IN DEPTH

040397  
 15-JAN-2021 11:34  
 C:\Users\jchatham\OneDrive\Documents\2021\Chatham\_Submittal\Chatham\_Proj\sect2\_Revise\Chatham\_Map\_Typ\_2.dgn