
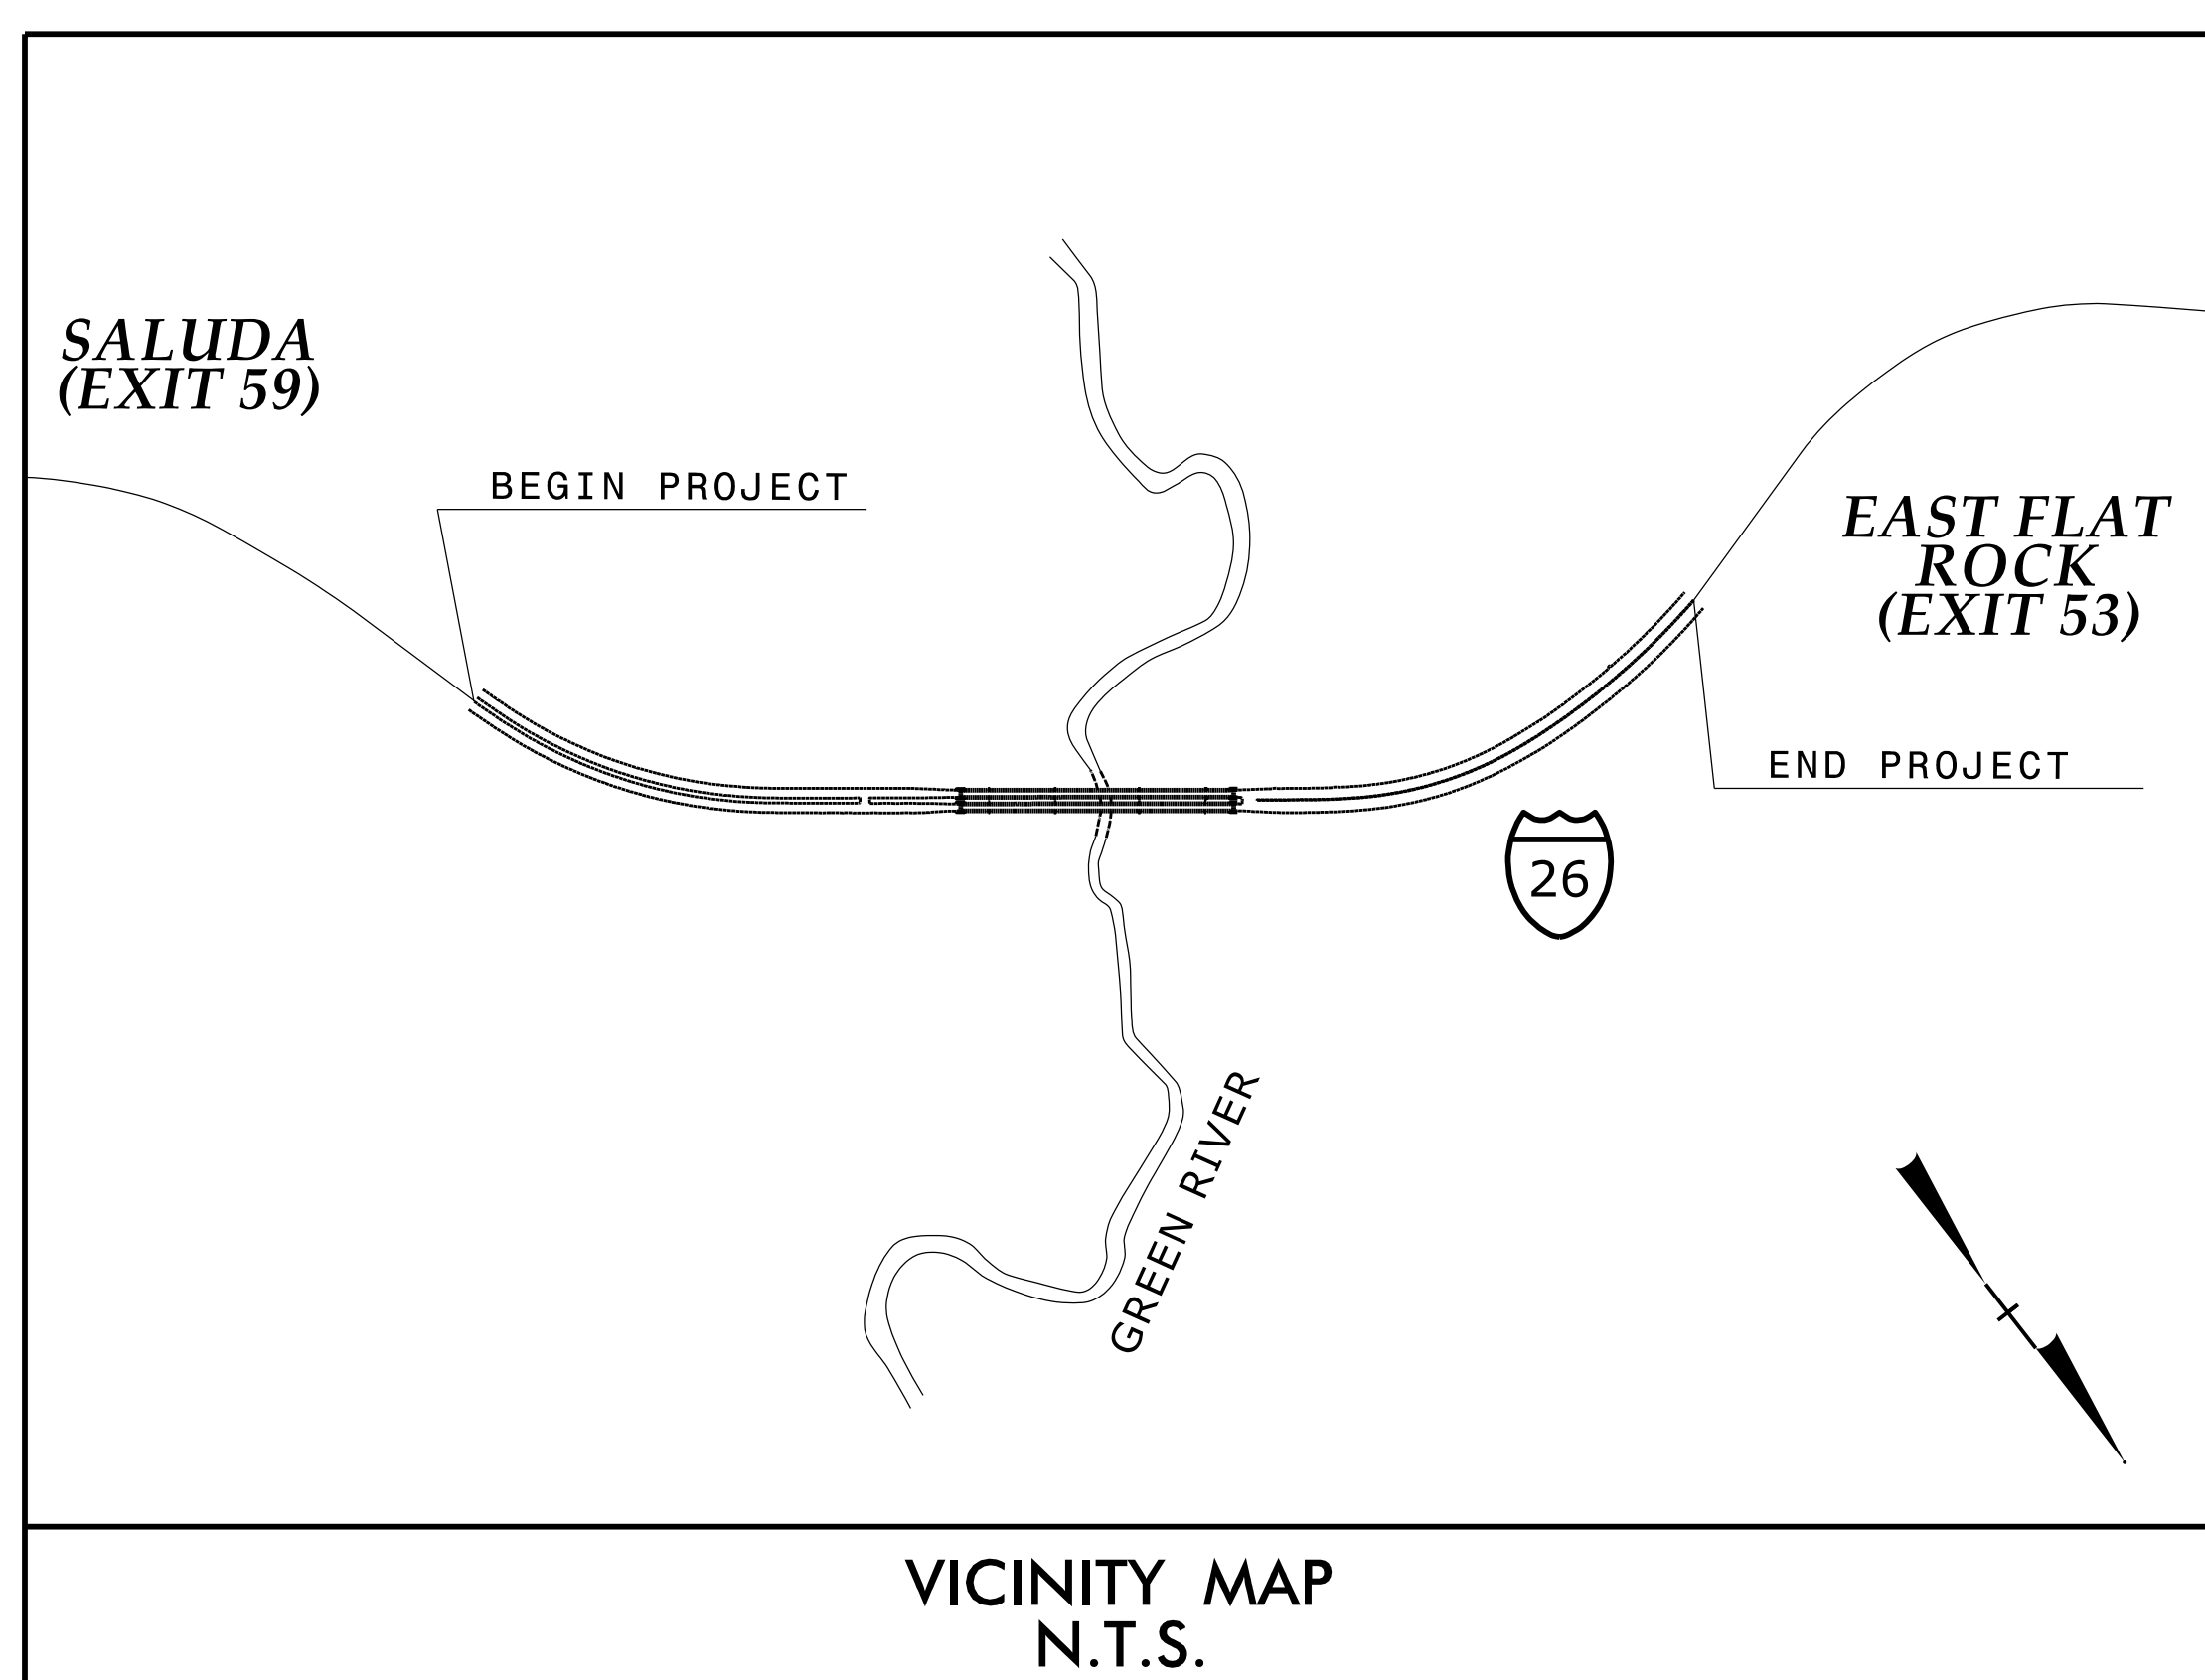


STATE OF NORTH CAROLINA
DIVISION OF HIGHWAYS

HENDERSON COUNTY

TRANSPORTATION MANAGEMENT PLAN

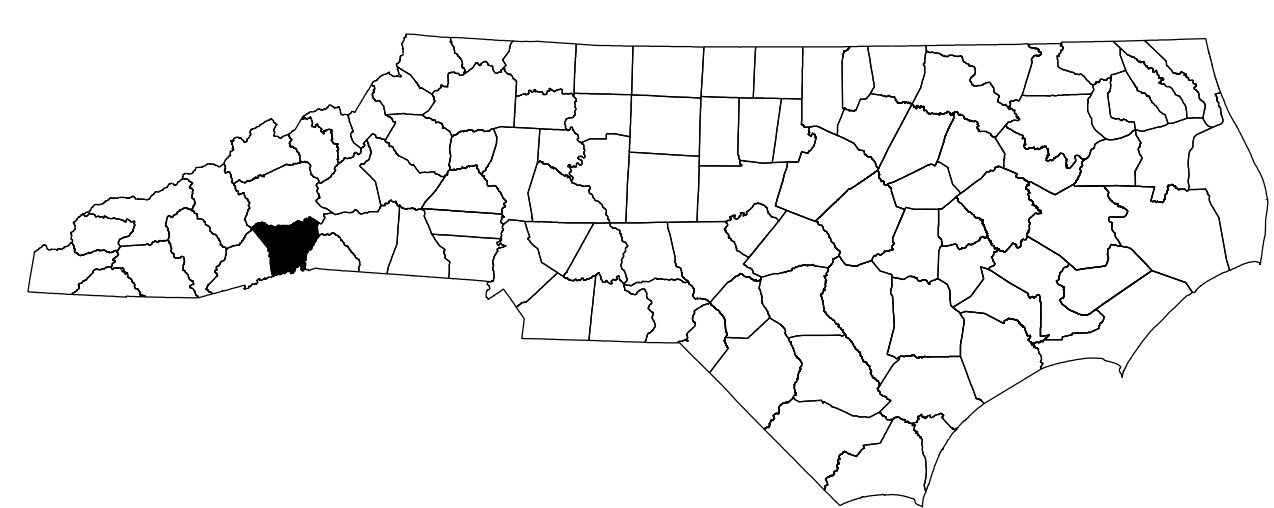

LOCATION: I-26 INTERSTATE BRIDGES OVER GREEN RIVER
TYPE OF WORK: TRAFFIC CONTROL FOR BRIDGE CONSTRUCTION

<u>SHEET NO.</u>	<u>TITLE</u>
TMP-01	TITLE SHEET AND INDEX OF SHEETS
TMP-01A	LIST OF APPLICABLE ROADWAY STANDARD DRAWINGS, LEGEND, TEMPORARY PAVEMENT MARKING SCHEDULE
TMP-02	PROJECT NOTES
TMP-02A	DYNAMIC ZIPPER MERGE SYSTEM LAYOUT
TMP-03	PROJECT PHASING
TMP-04 THRU TMP-08	STAGE I OVERVIEW & DETAILS
TMP-09 THRU TMP-13	STAGE II OVERVIEW & DETAILS
TMP-14 THRU TMP-18	STAGE III OVERVIEW & DETAILS
TMP-19 THRU TMP-23	STAGE IV OVERVIEW & DETAILS

SHEET NO.
TMP-01

03-02-2020 DATE SUBMITTED

SUBMITTAL:


STAGING CONCEPT

MIDPOINT

PRE-FINAL

FINAL

DOCUMENT NOT CONSIDERED FINAL UNLESS ALL SIGNATURES COMPLETED

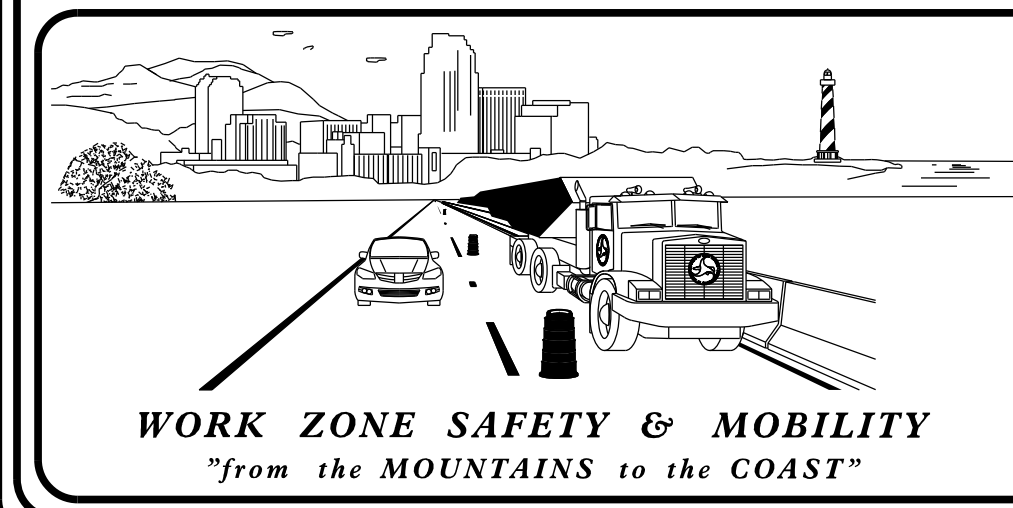

PLANS PREPARED BY: AECOM



ED EDENS, P.E.
PROJECT ENGINEER

KEVIN VAN METRE, P.E.
PROJECT DESIGN ENGINEER

NCDOT CONTACTS:

DON PARKER, P.E.
PROJECT ENGINEER

KARMEN DAIS, P.E.
PROJECT DESIGN ENGINEER

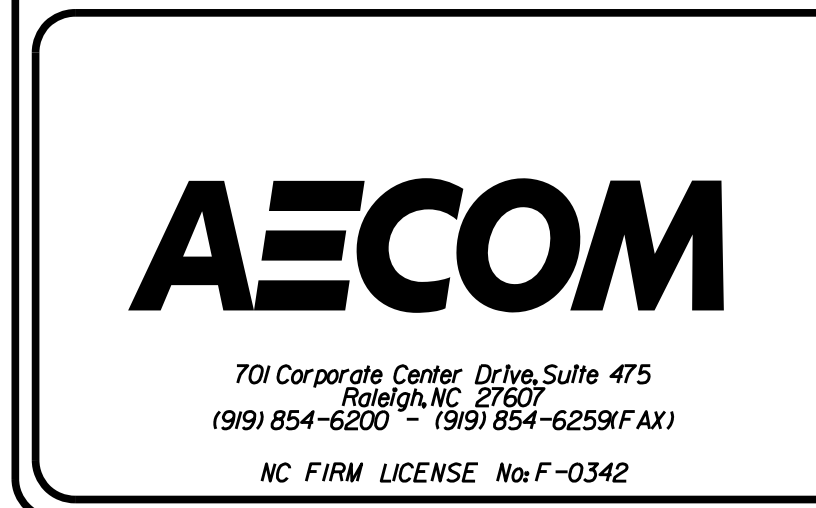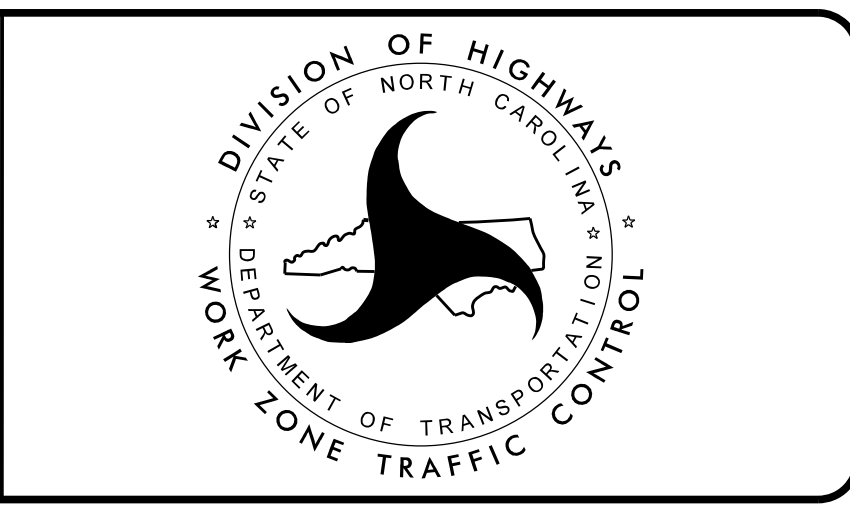

APPROVED: Kevin J. Van Metre
FFDE3A769537447

DATE: 3/10/2020

SEAL

TIP PROJECT: 15BPR.20

\$\$\$\$\$SYTIME\$\$\$\$\$
\$\$\$\$\$DGN\$\$\$\$\$
\$\$\$\$\$USERNAME\$\$\$\$\$