

**END ROAD WORK**

G20-2 A  
48" X 24"


500' +/- IN ADVANCE  
OF STATION 10+00 +/-  
  
THIS SIGN SHALL REMAIN  
IN-PLACE THROUGHOUT  
CONSTRUCTION

**BEGIN ROAD WORK**

SP-11299  
48" X 48"

1380' +/- IN ADVANCE  
OF STATION 10+00 +/-  
  
THIS SIGN SHALL REMAIN  
IN-PLACE THROUGHOUT  
CONSTRUCTION

	WORK AREA
	WEDGING & WIDENING
	TEMPORARY PAVEMENT
	PAVEMENT / BRIDGE REMOVAL

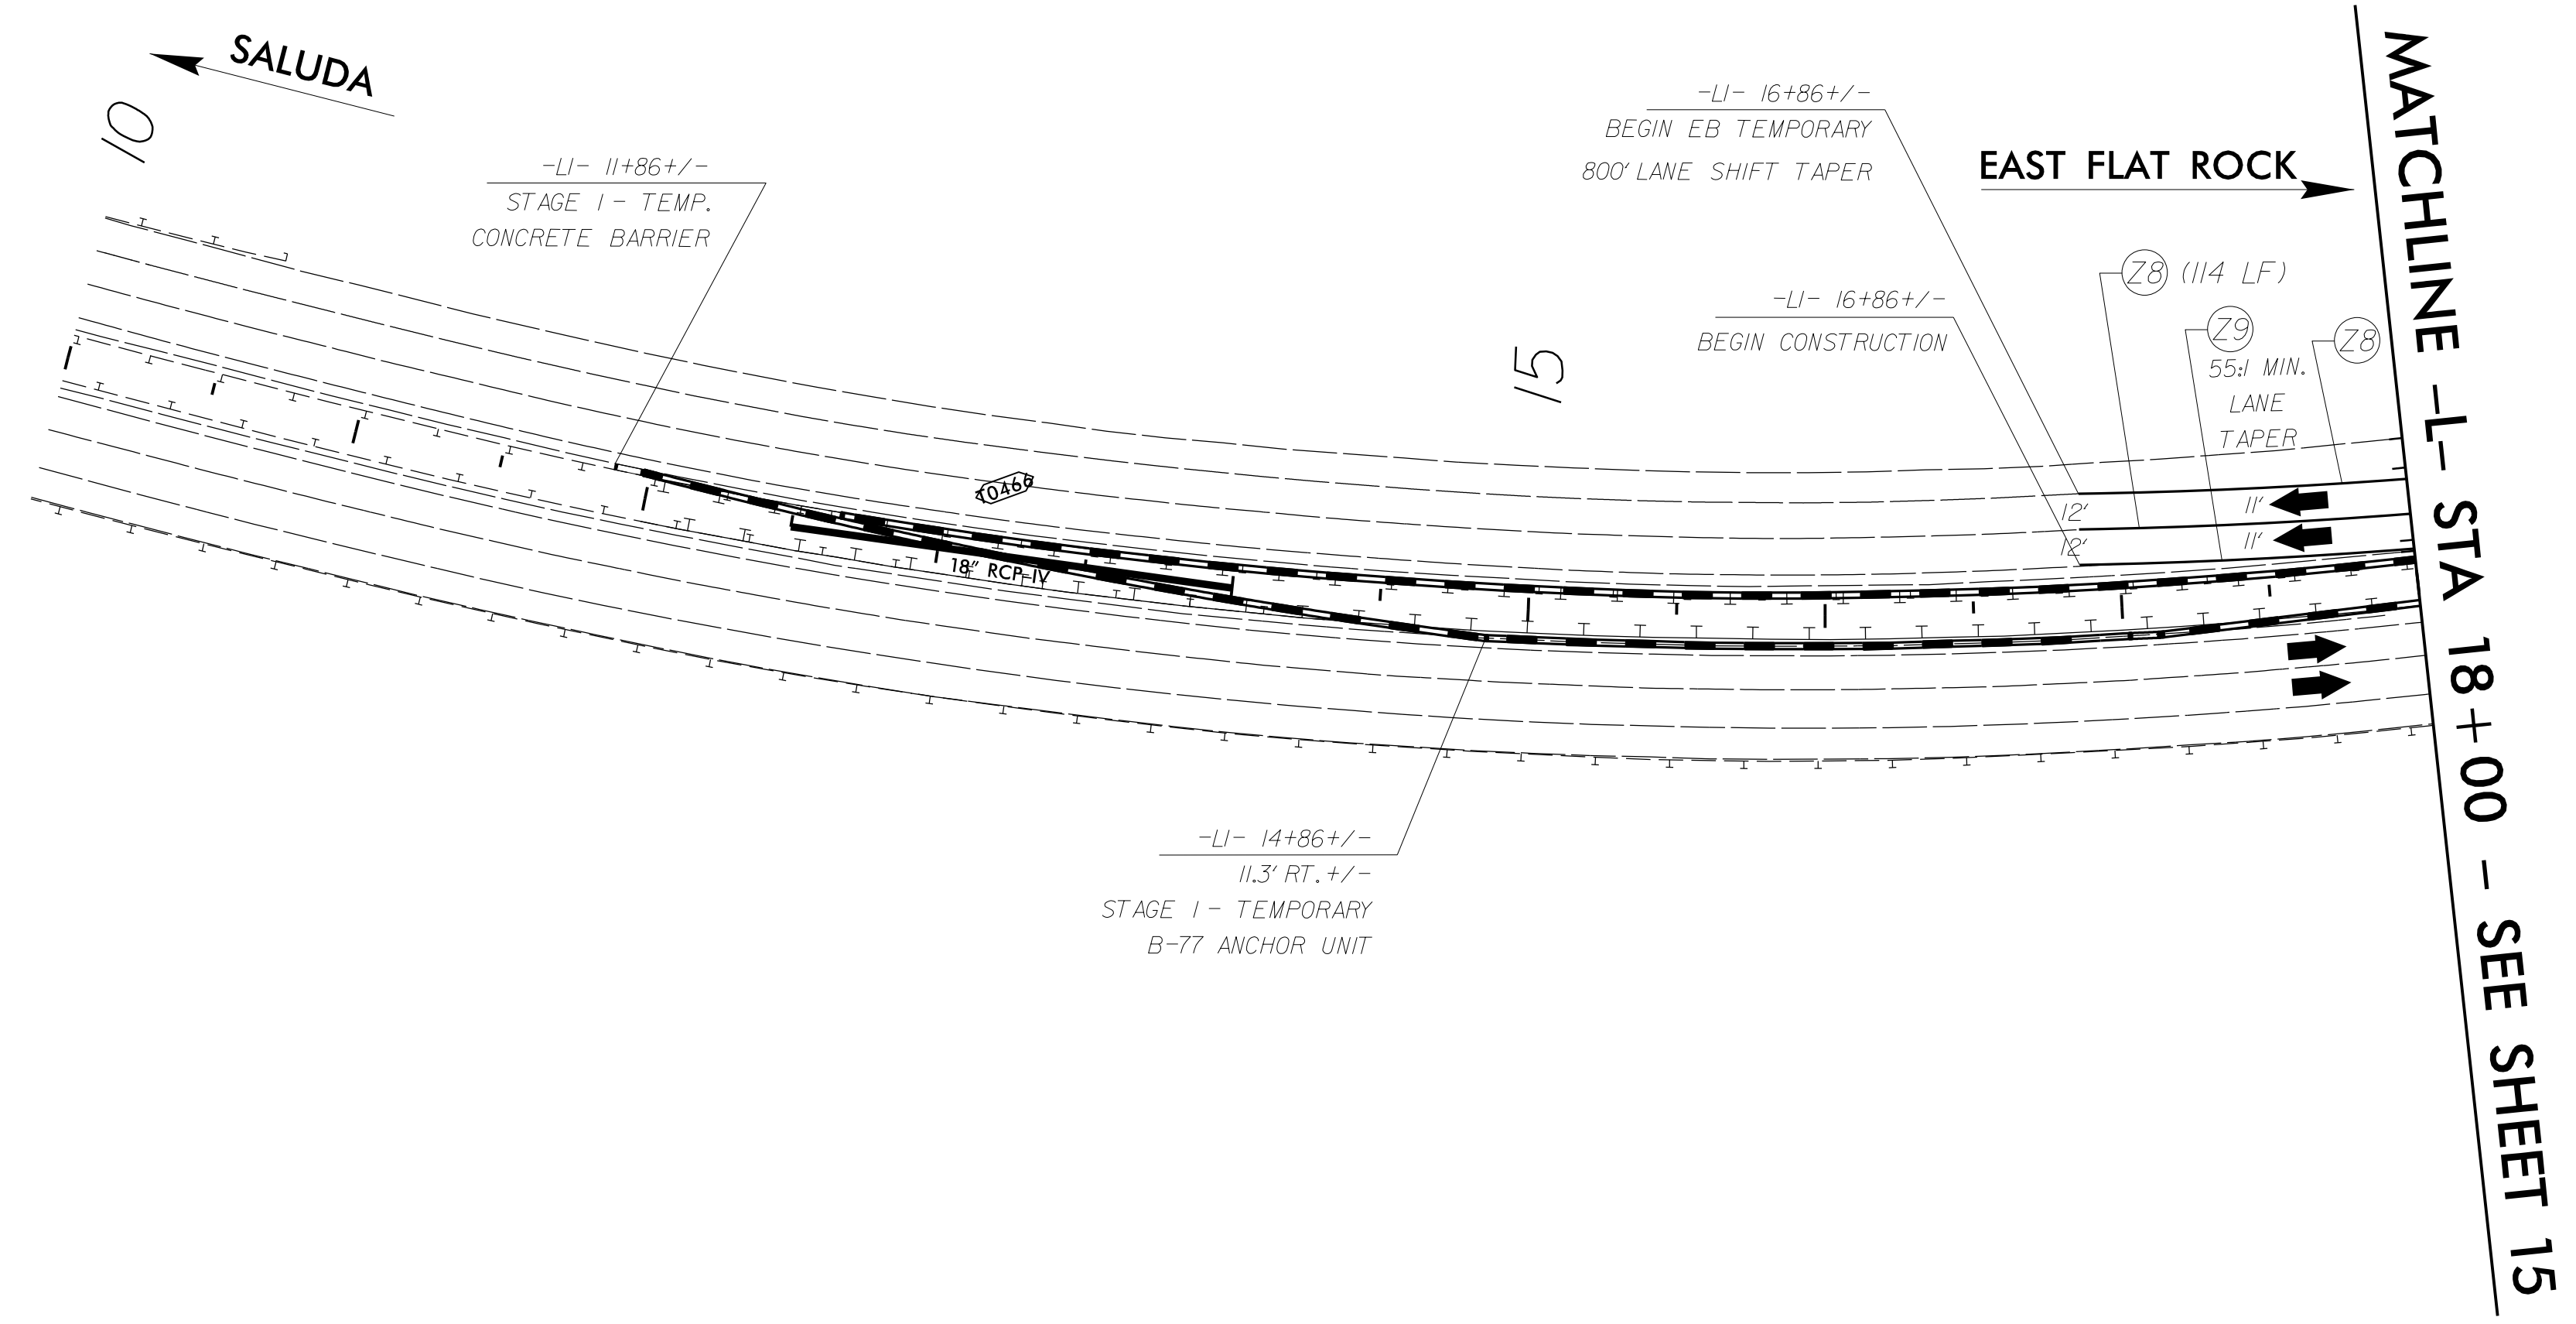


6/7/2019 L:\60587170-1-26.GreenRiver\_T02\900.CAD\_GIS\910.CAD\70.NCDDOT\_TIP\TrafficControl\TCP\5BPR.20\_TC\_TMP\_14.dgn User:Jeffrey.Thurston

APPROVED: *Kevin J. VanMetre*  
FFDE3A78937447

DATE: 6/10/2019

SEAL

**SEAL 18187**  
PROFESSIONAL ENGINEER  
KEVIN J. VAN METRE

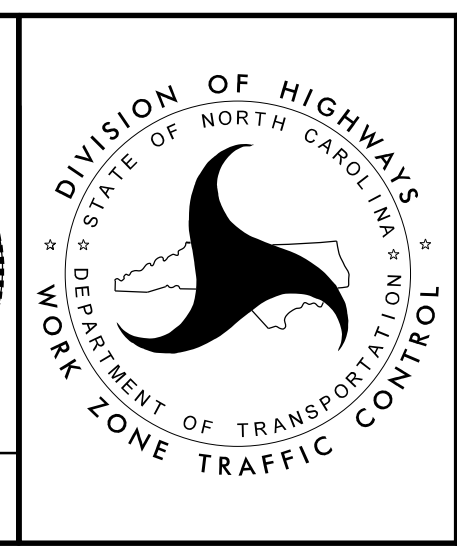

**STAGE III  
OVERVIEW  
& DETAILS**

**DOCUMENT NOT CONSIDERED FINAL  
UNLESS ALL SIGNATURES COMPLETED**