





MATCHLINE -L- STA 30+00 - SEE SHEET 15

MATCHLINE -L- STA 42+00 - SEE SHEET 17

SALUDA

EAST FLAT ROCK

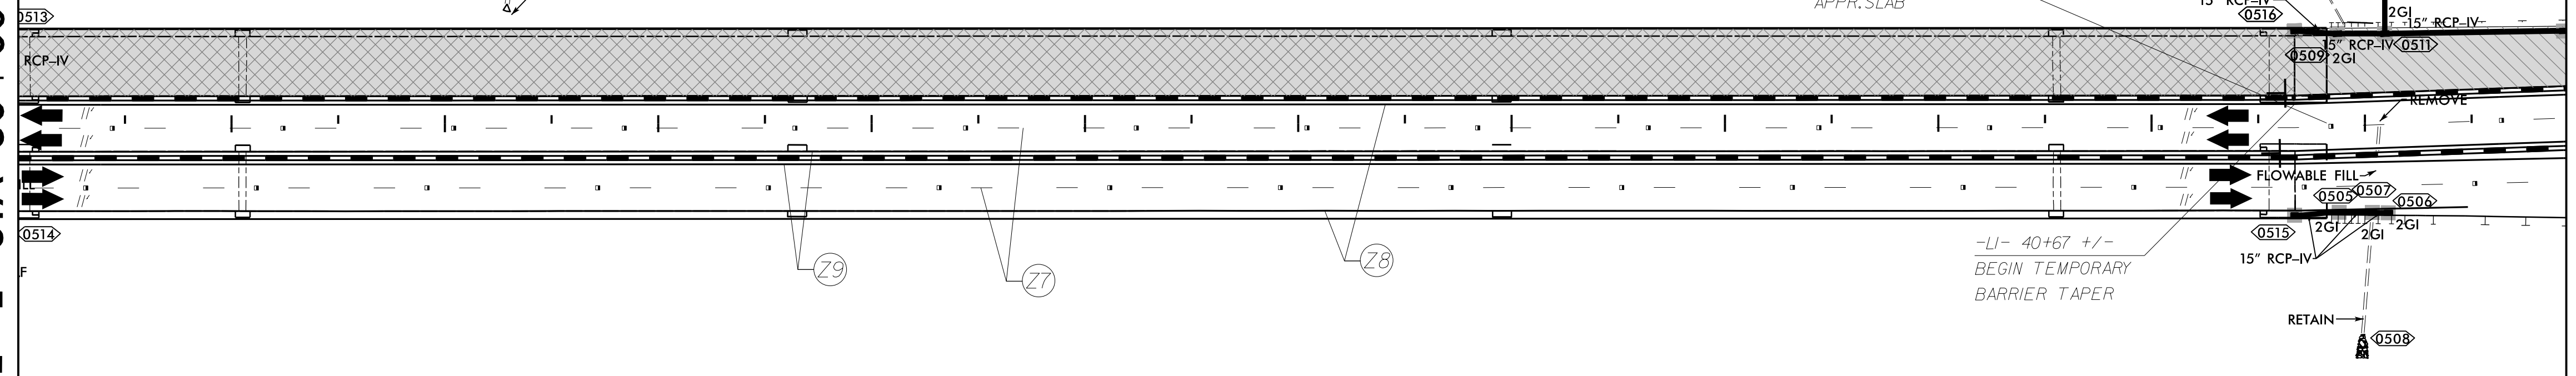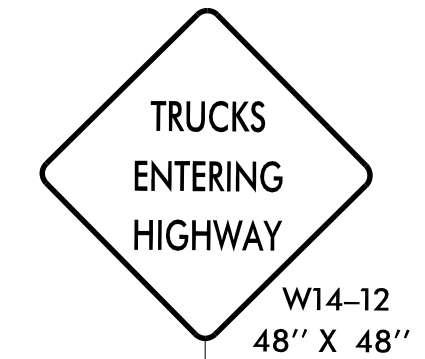


	WORK AREA
	WEDGING & WIDENING
	TEMPORARY PAVEMENT
	PAVEMENT / BRIDGE REMOVAL

6/7/2019  
L:\60587170-1-26\_GreenRiver\_T02\900\_CAD\_GIS\910\_CAD\GIS\910\_CAD\70\_NCDOT\_TIP\Traffic\TrafficControl\TCP\5BPR.20\_TC\_TMP\_16.dgn  
User:Jeffrey.Thurston

APPROVED: *Kevin J. VanMetre*  
DATE: 6/10/2019

SEAL

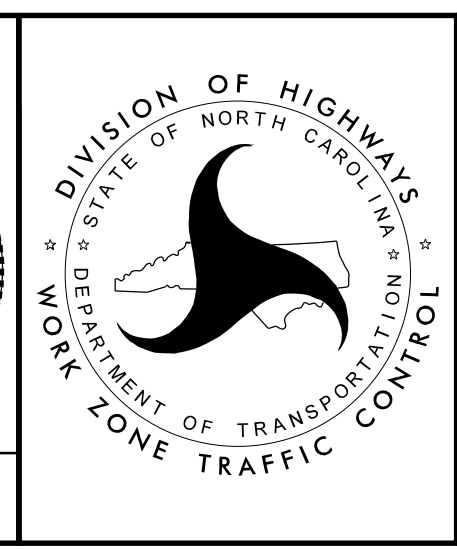

**STAGE III  
OVERVIEW  
& DETAILS**

**DOCUMENT NOT CONSIDERED FINAL  
UNLESS ALL SIGNATURES COMPLETED**